



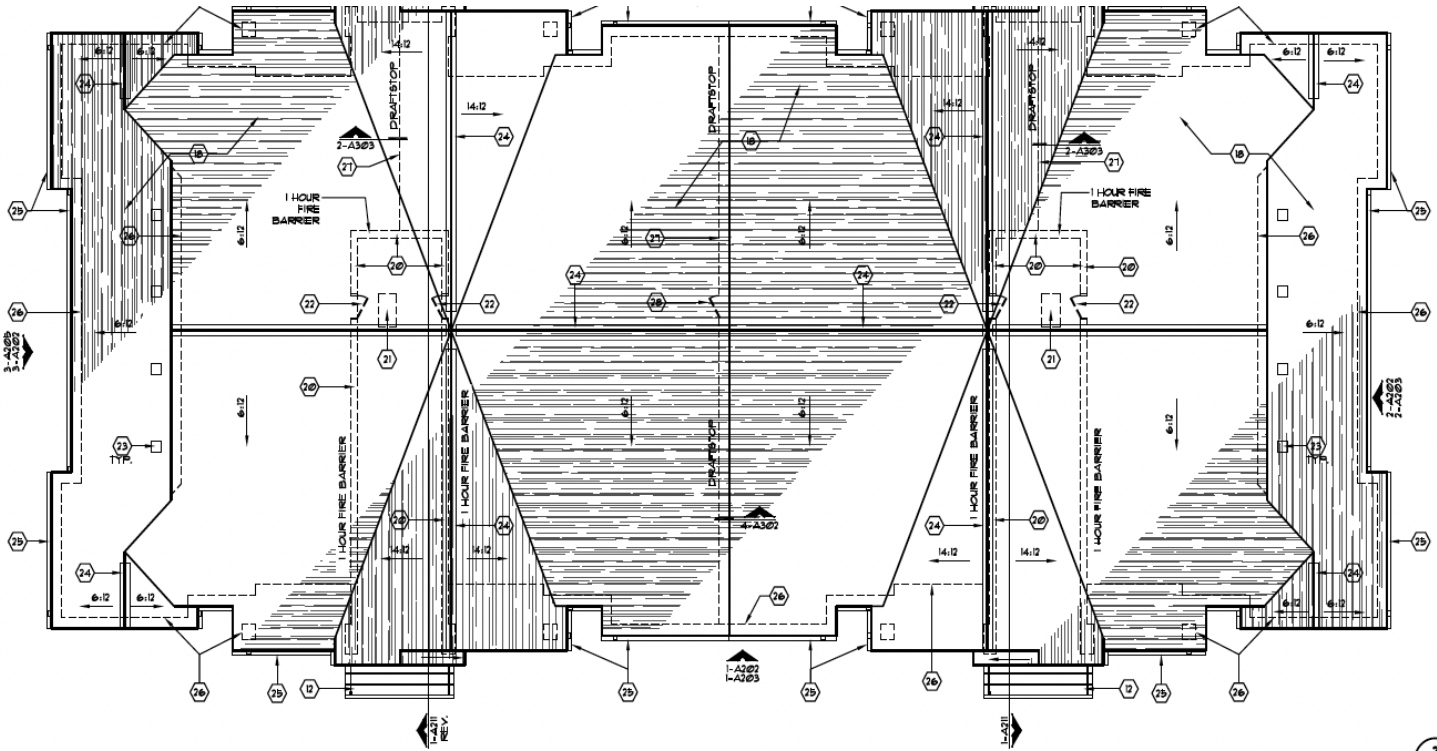

**BUILDING A
2
ROOF PLAN**
A103 SCALE: 1/8"=1'-0"

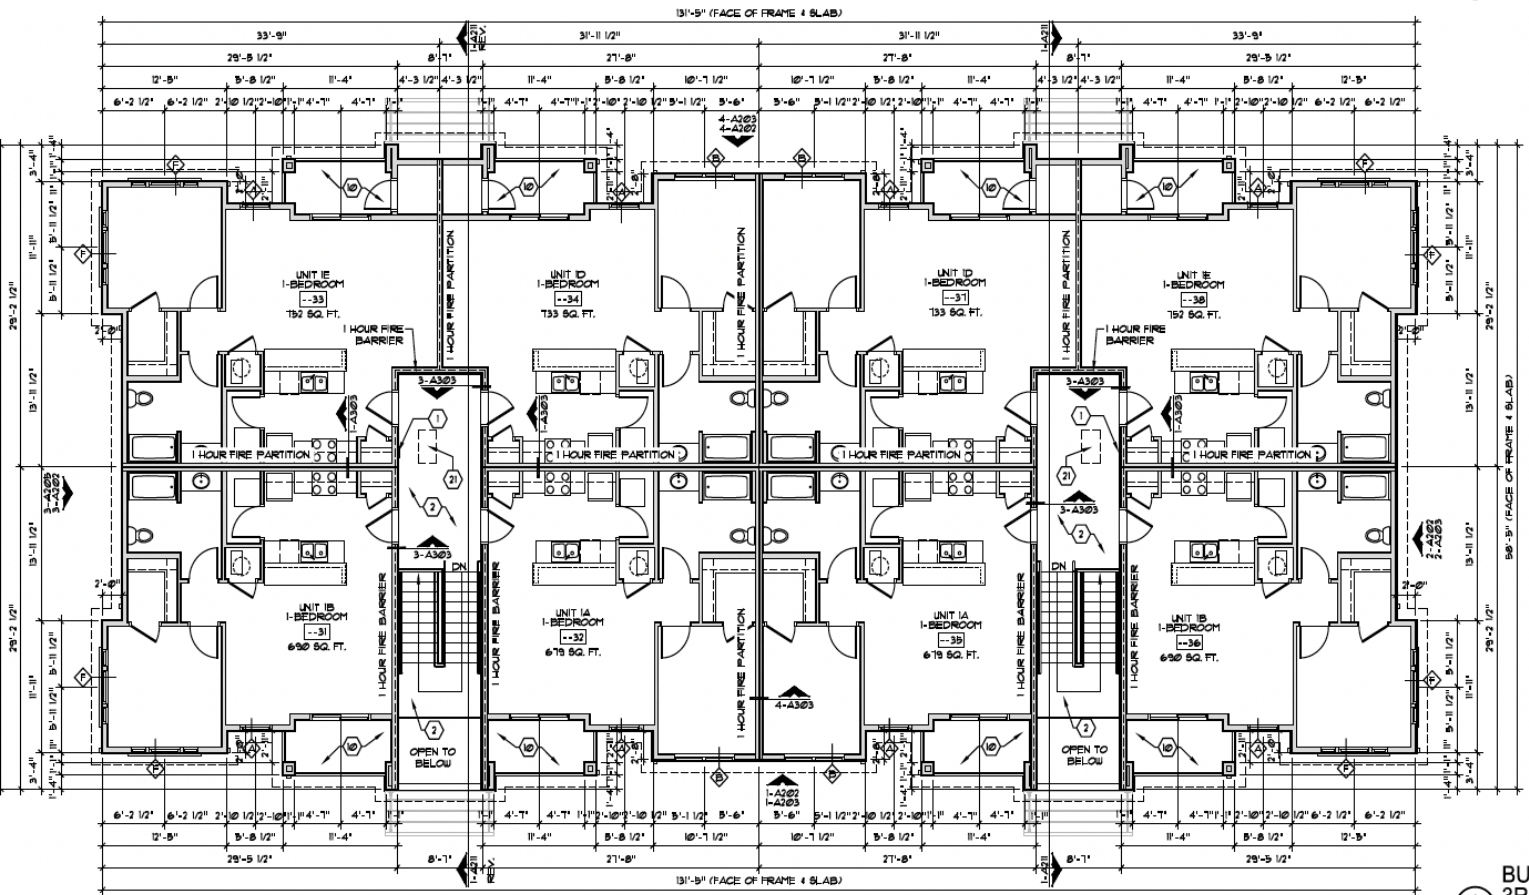

**BUILDING A
3RD LEVEL F**
A103 SCALE: 1/8"=1'-0"