


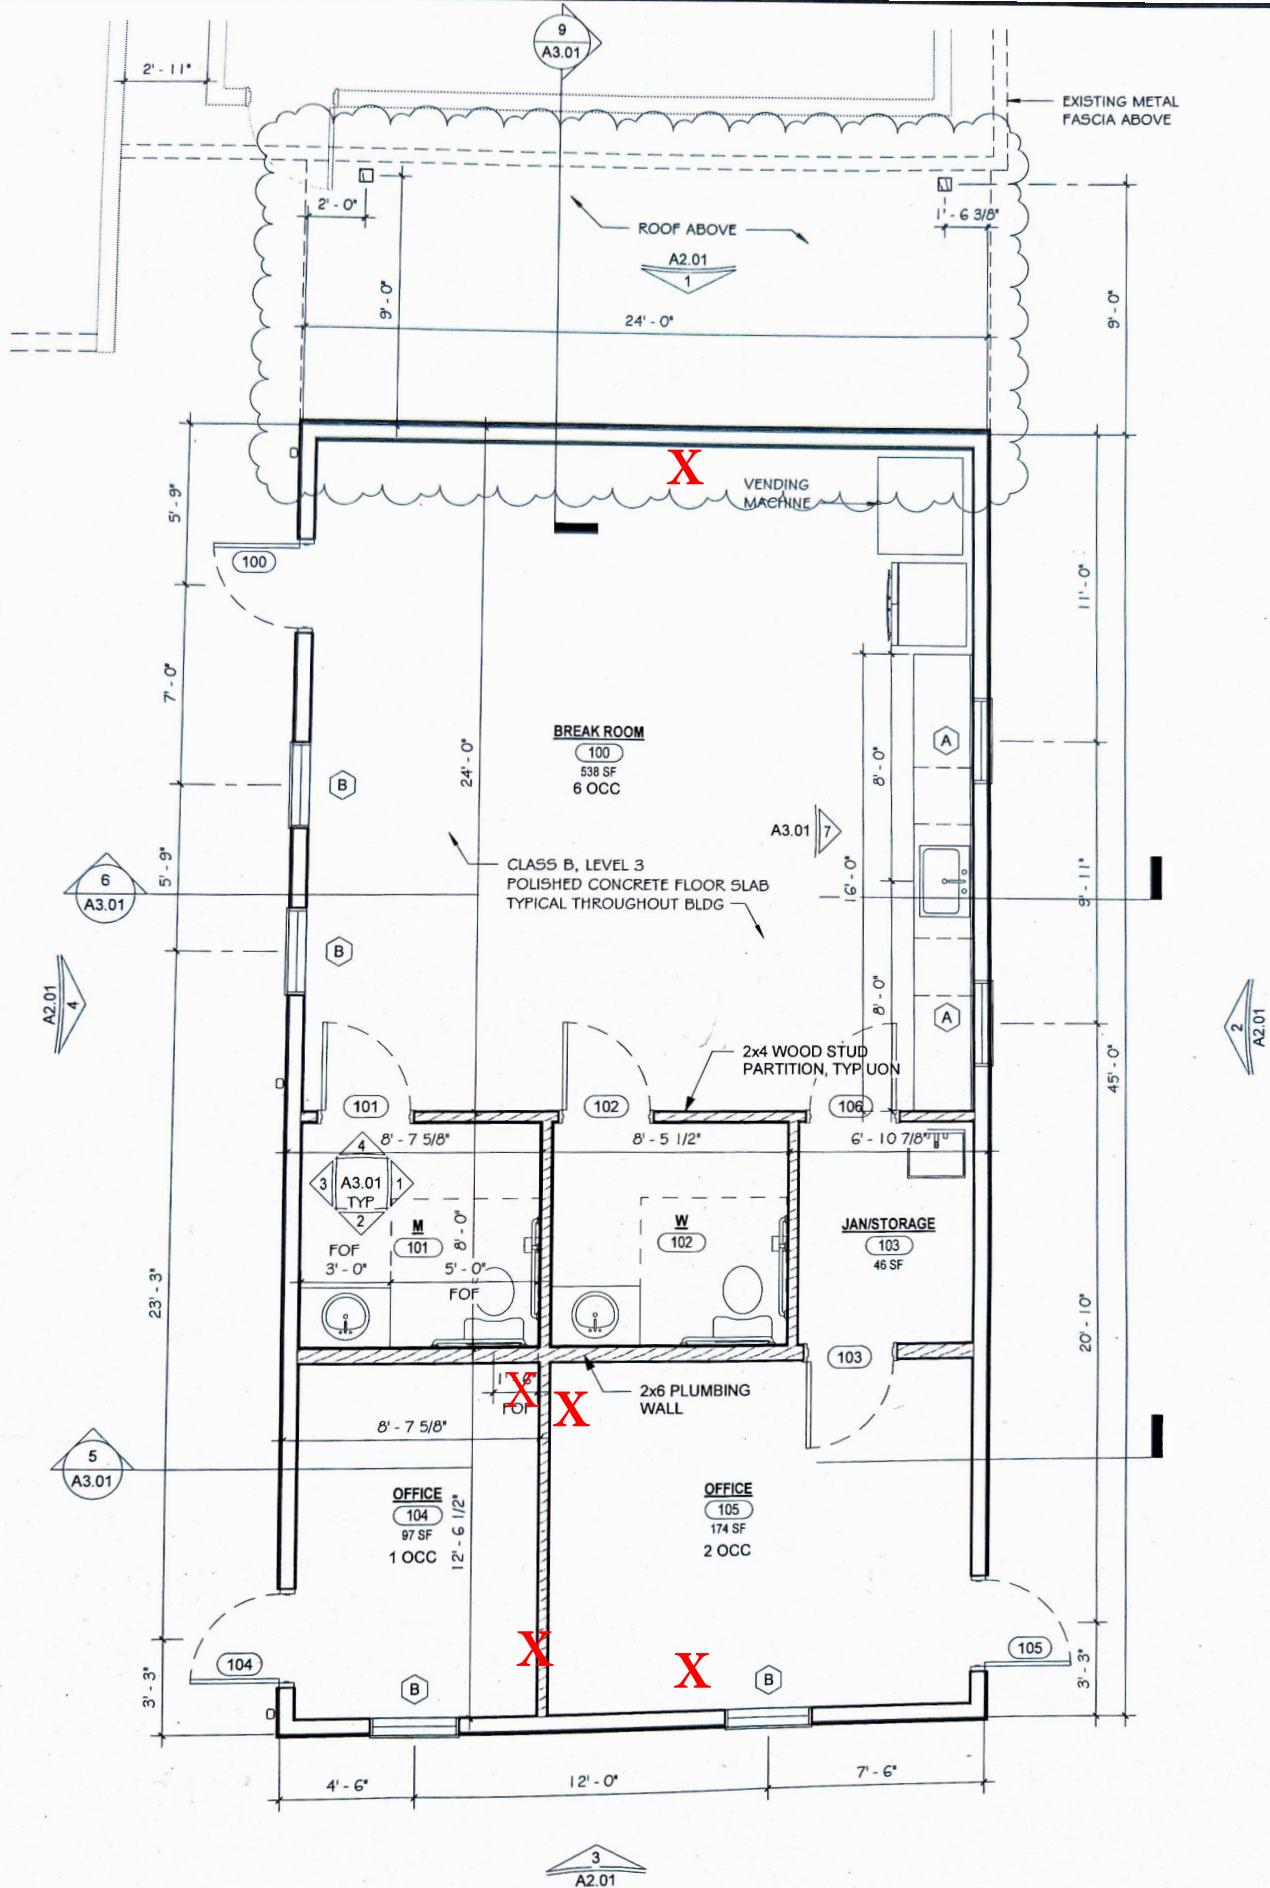

1 MAIN FLOOR PLAN
A1.01 SCALE: 1/4" = 1'-0"

DOOR & HARDWARE SCHEDULE

SIZE	DOOR	FRAME	HARDWARE	ACCESS

