


EXHIBIT C-1

Suite 290
2,650 rsf

WELLS FARGO PLAZA
12000 N. Pecos Street
Westminster, Colorado 10/22/19

SANDERSON
ARCHITECTURE - PLANNING - INTERIORS - ART
2212 Pearl Street, Suite 100
Boulder, Colorado 80302
ph. (303) 443-4060
info@sandersearchitects.com
www.sandersearchitects.com

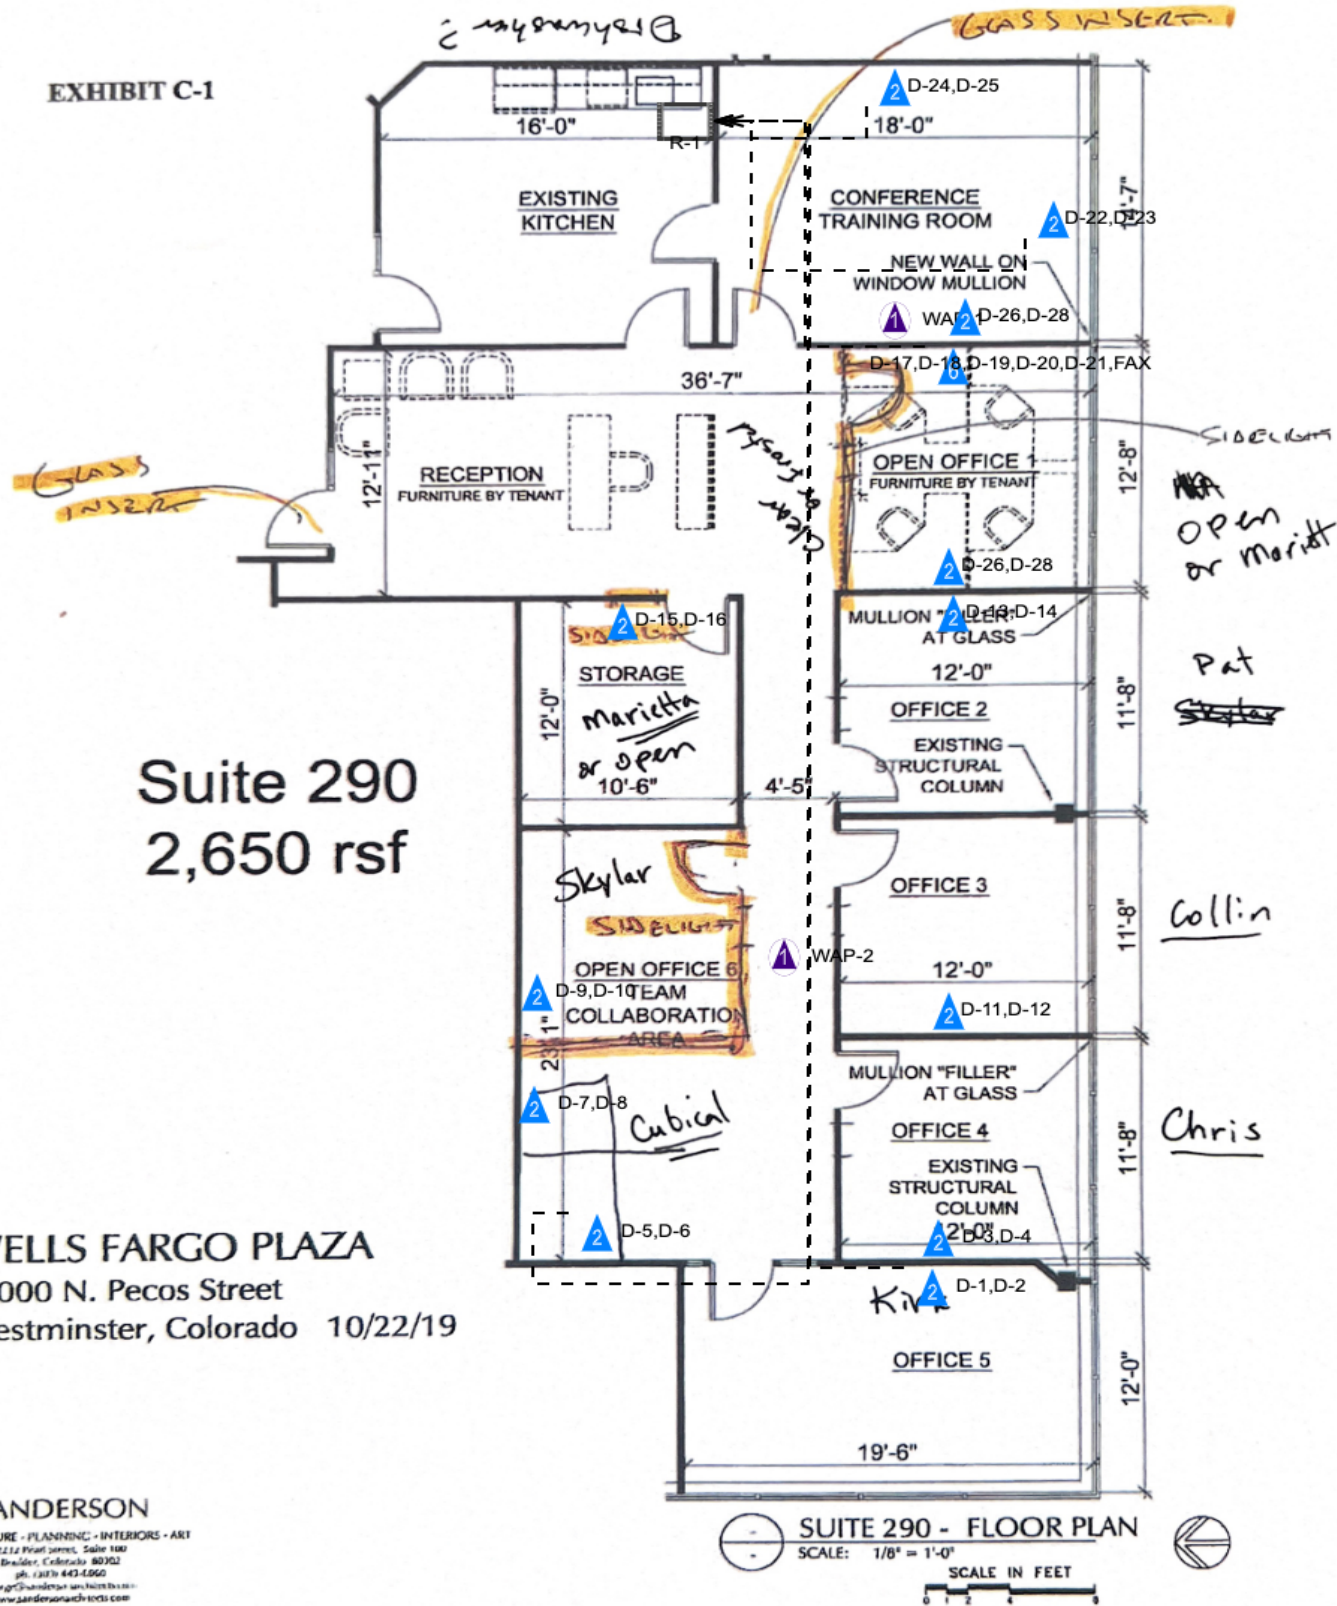

SUITE 290 - FLOOR PLAN
SCALE: 1/8" = 1'-0"
SCALE IN FEET
0 1 2 3 4