


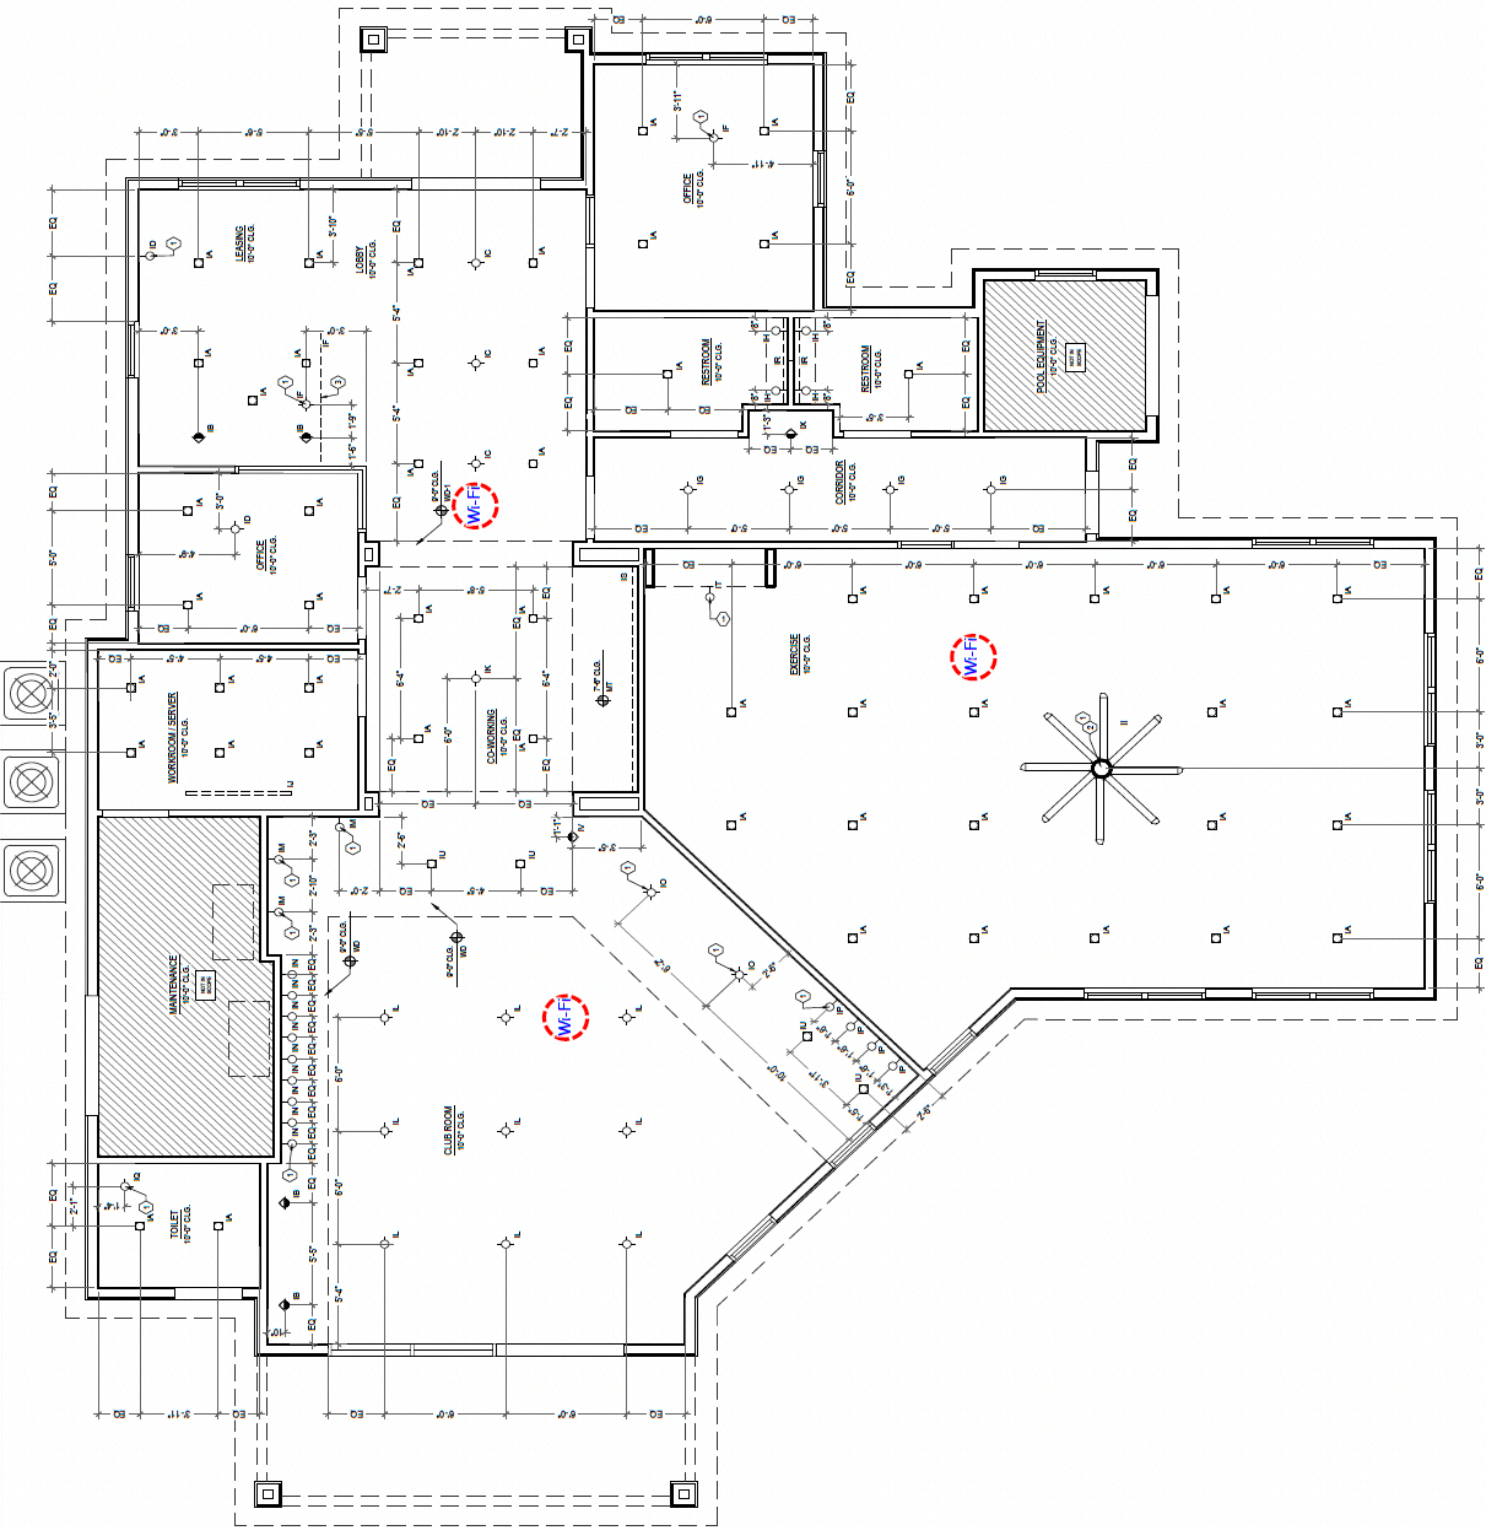

FIRST FLOOR - REFLECTED CEILING PLAN AND CEILING DETAILS
SCALE: 1/4"=1'-0"