


IFC Set 7.18.2022


Site Pathways

August 9, 2022

VVD.f2

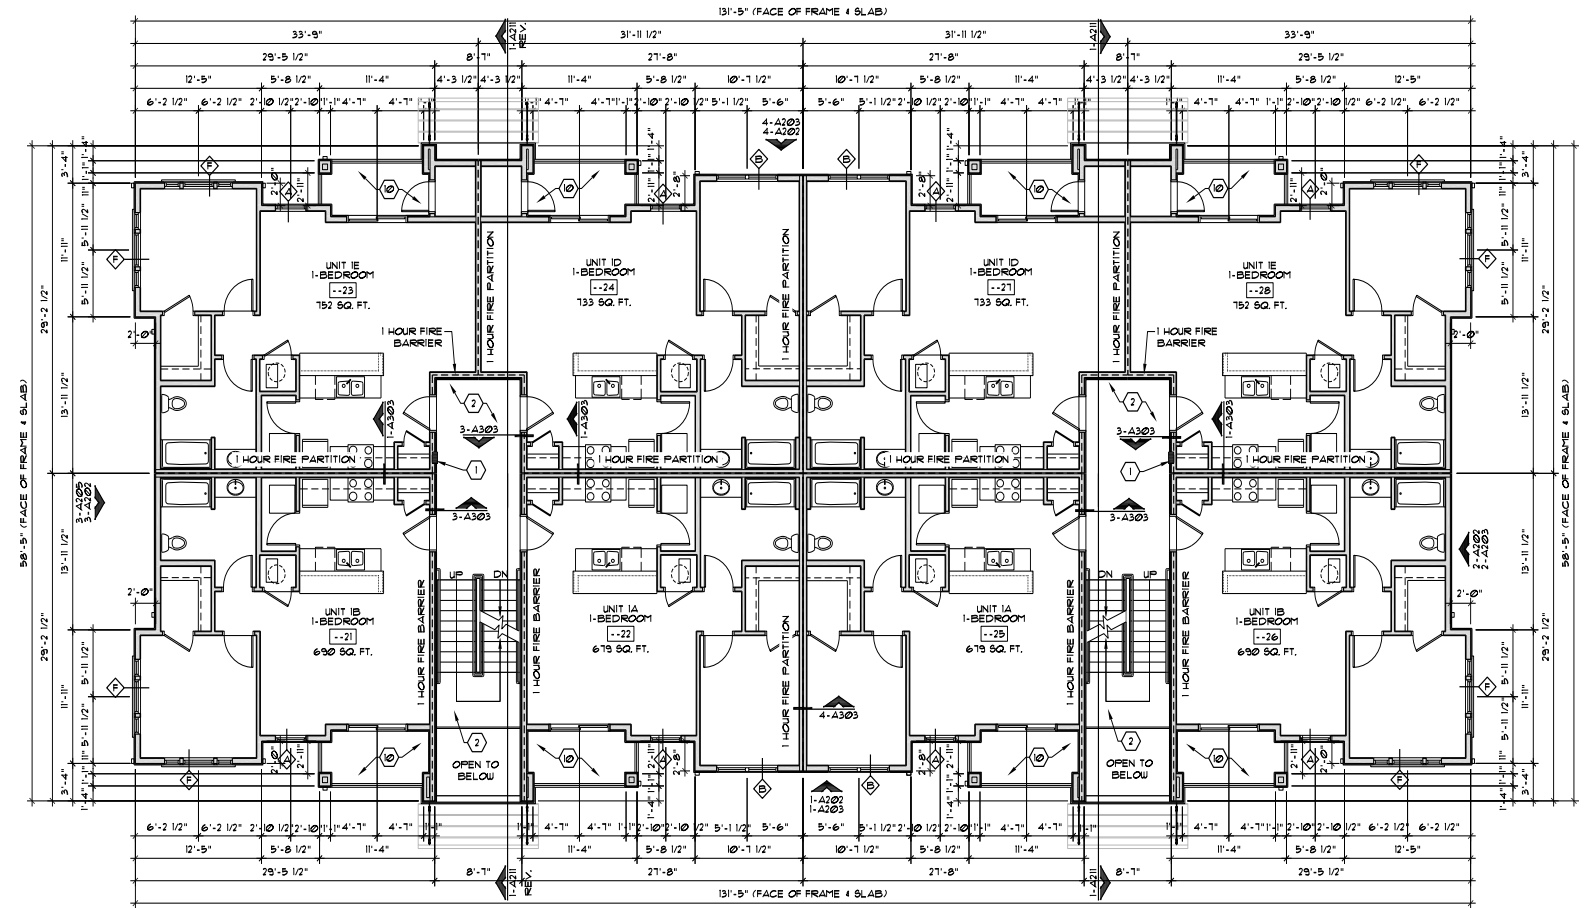

**BUILDING A
2ND LEVEL FLOOR PLAN**
A102 SCALE: 1/8"=1'-0" BUILDINGS 3, 4, 8, 10 & 12

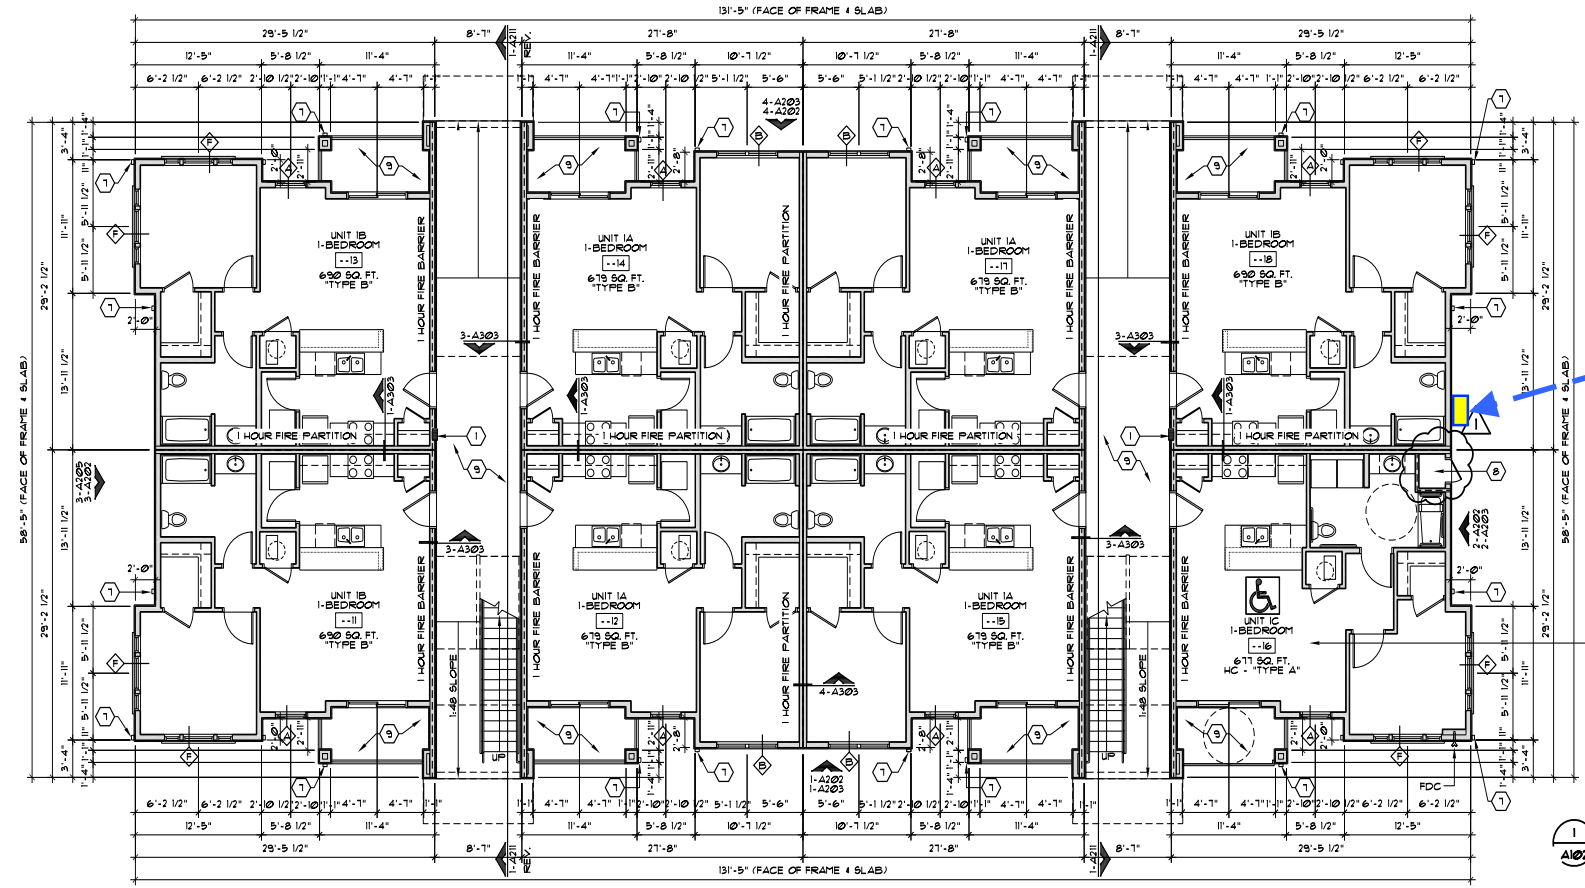

REFER TO A501 ARCHITECTURAL SITE PLAN
SHEET A501 FOR LOCATIONS OF UNIT 1C.
ADDRESS LOCATIONS (RE: SHEET A503):
BUILDING 3 - UNIT 316
BUILDING 4 - UNIT 411
BUILDING 8 - UNIT 816
BUILDING 10 - UNIT 1016
BUILDING 12 - UNIT 1211

**BUILDING A
1ST LEVEL FLOOR PLAN**
A101 SCALE: 1/8"=1'-0" BUILDINGS 3, 4, 8, 10 & 12