



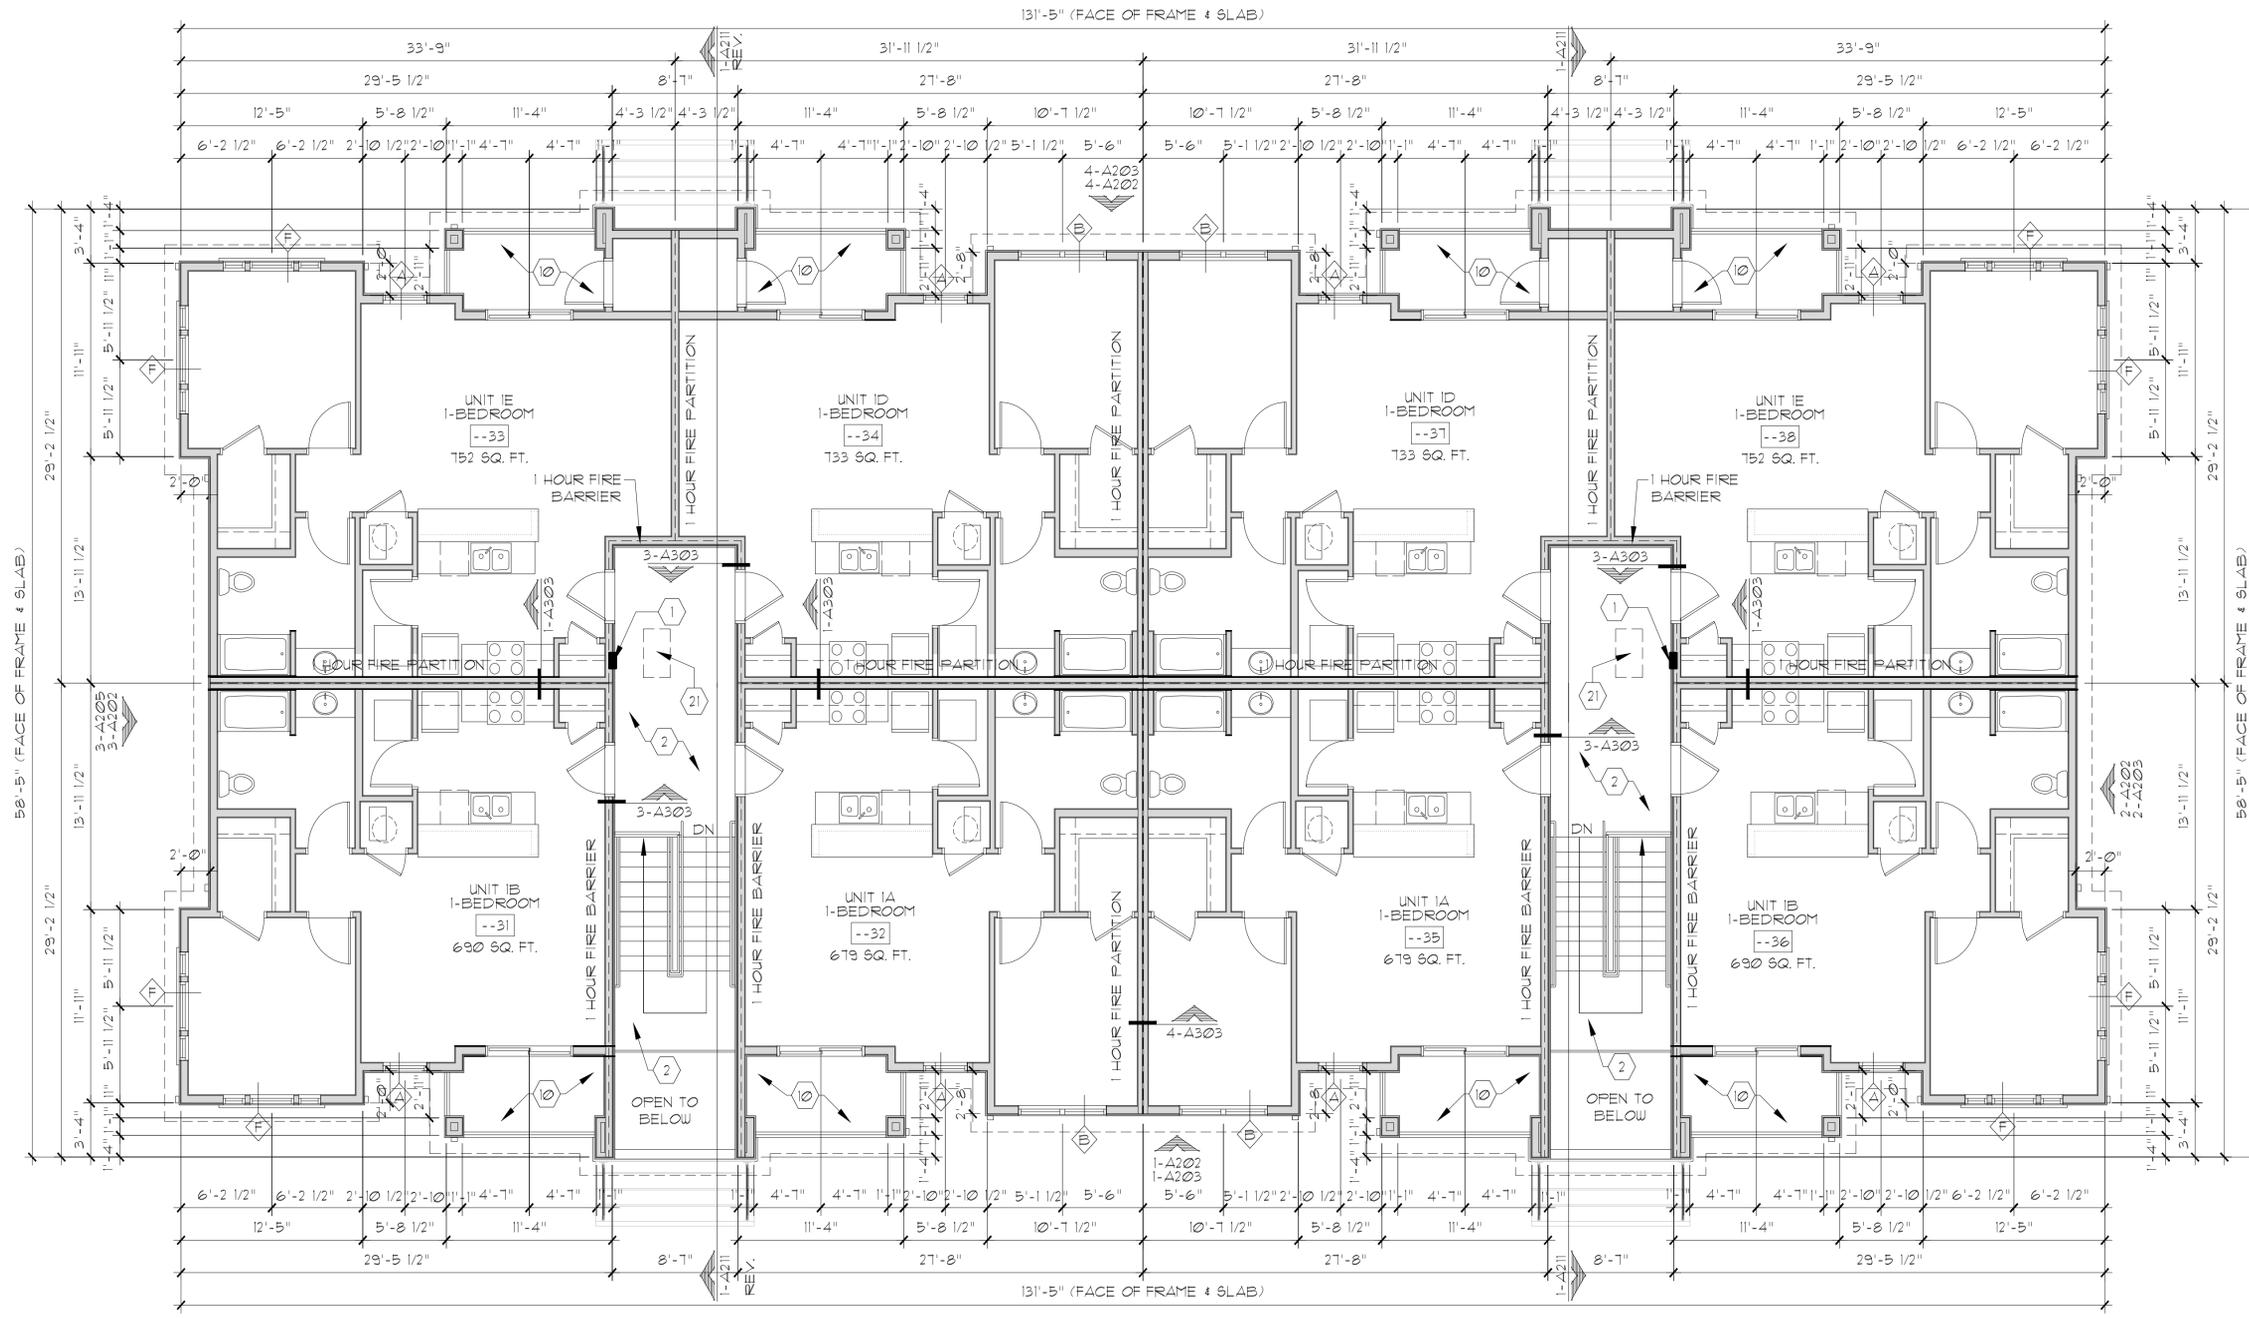
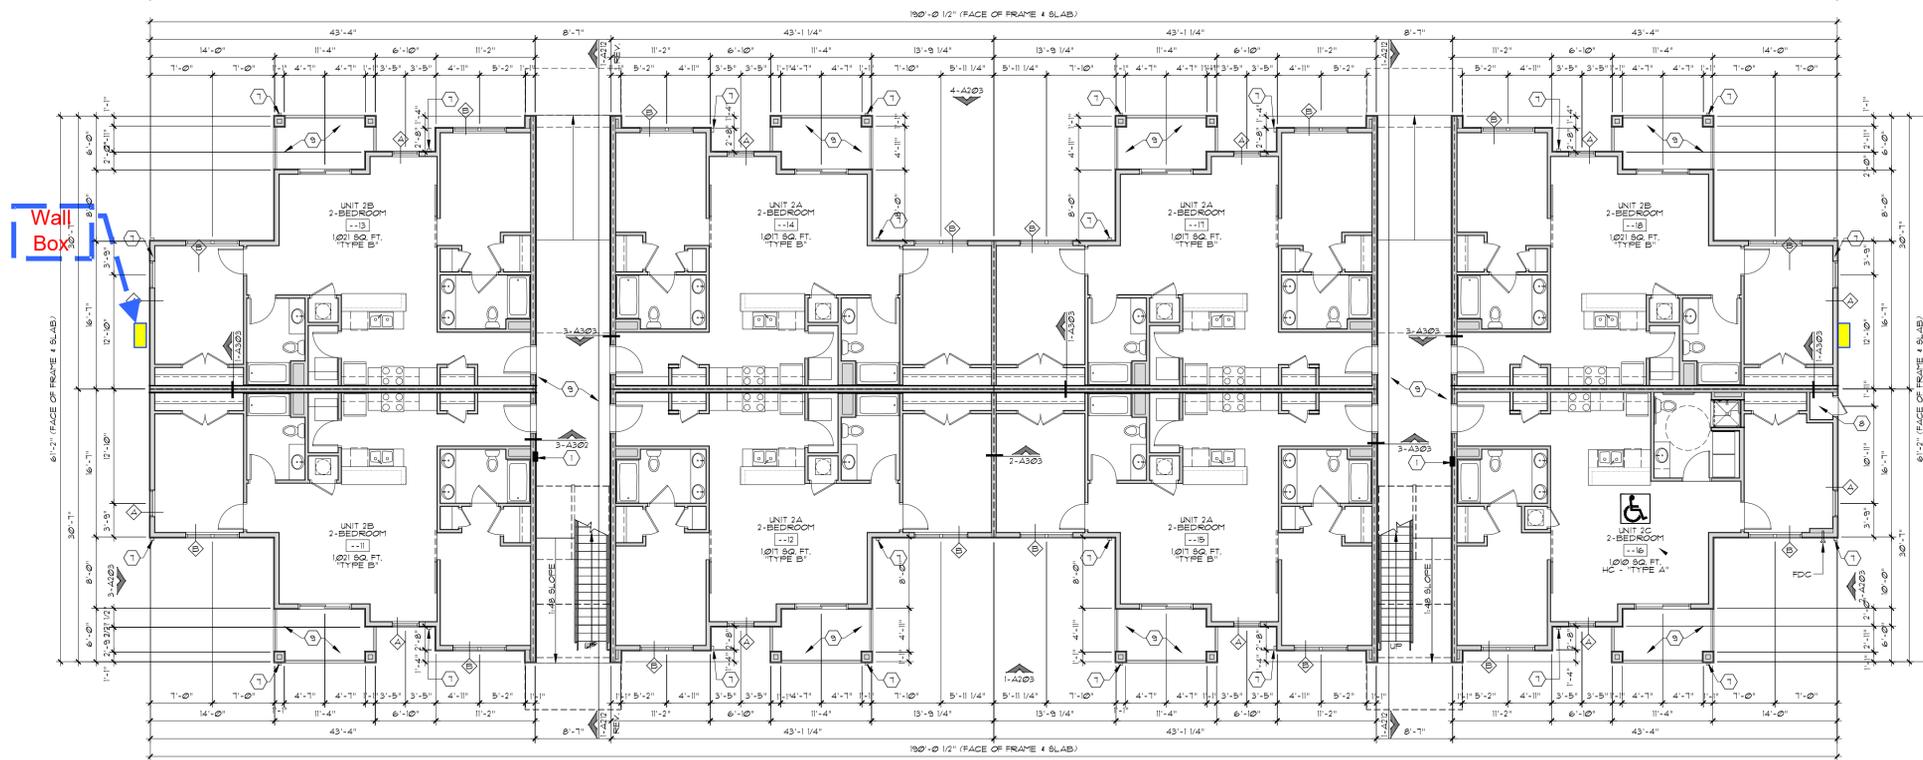



Wall Box

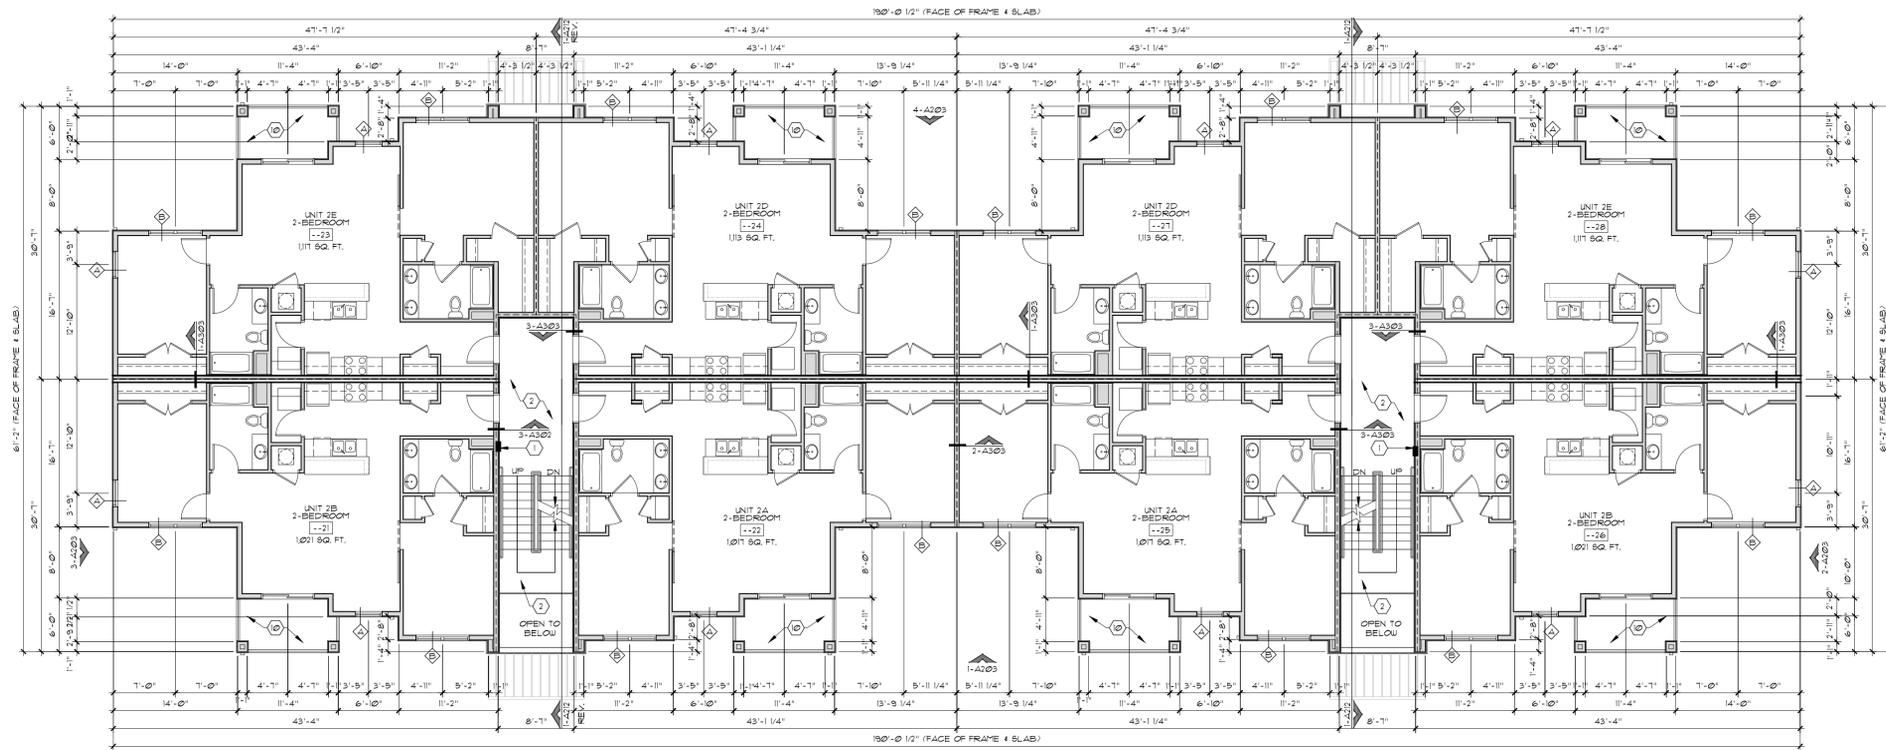


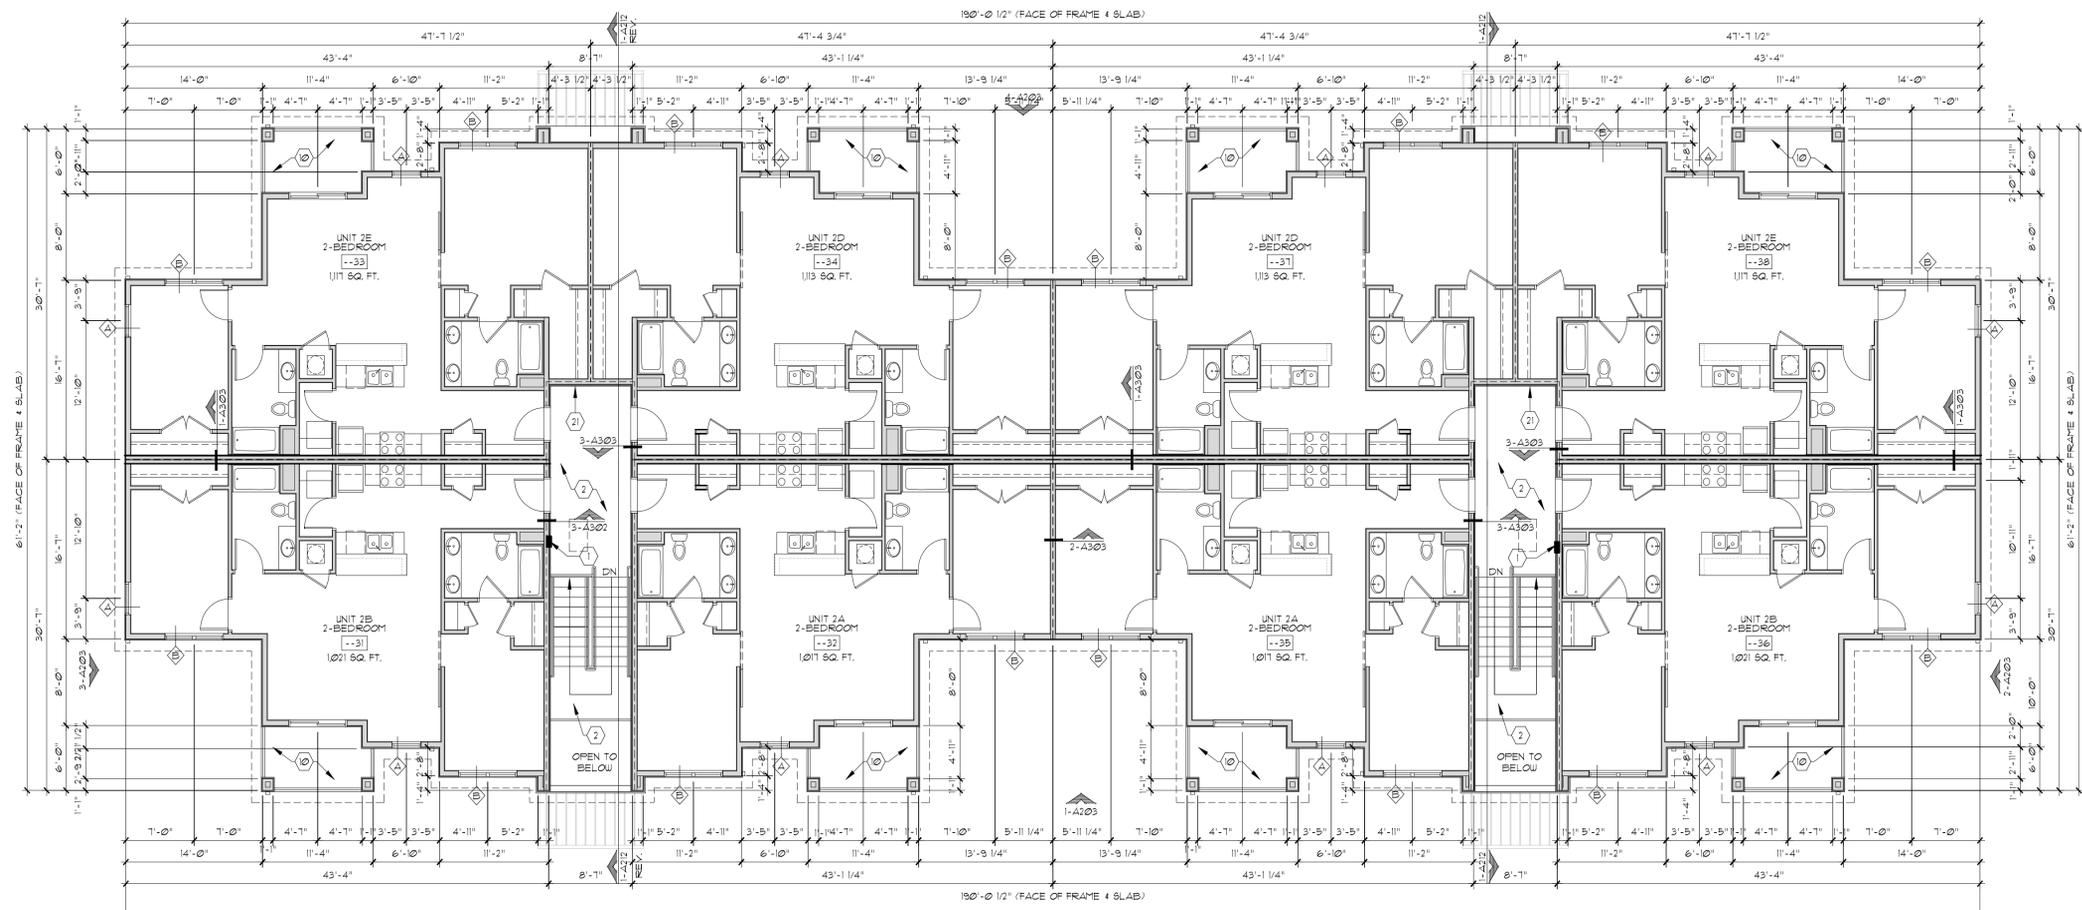

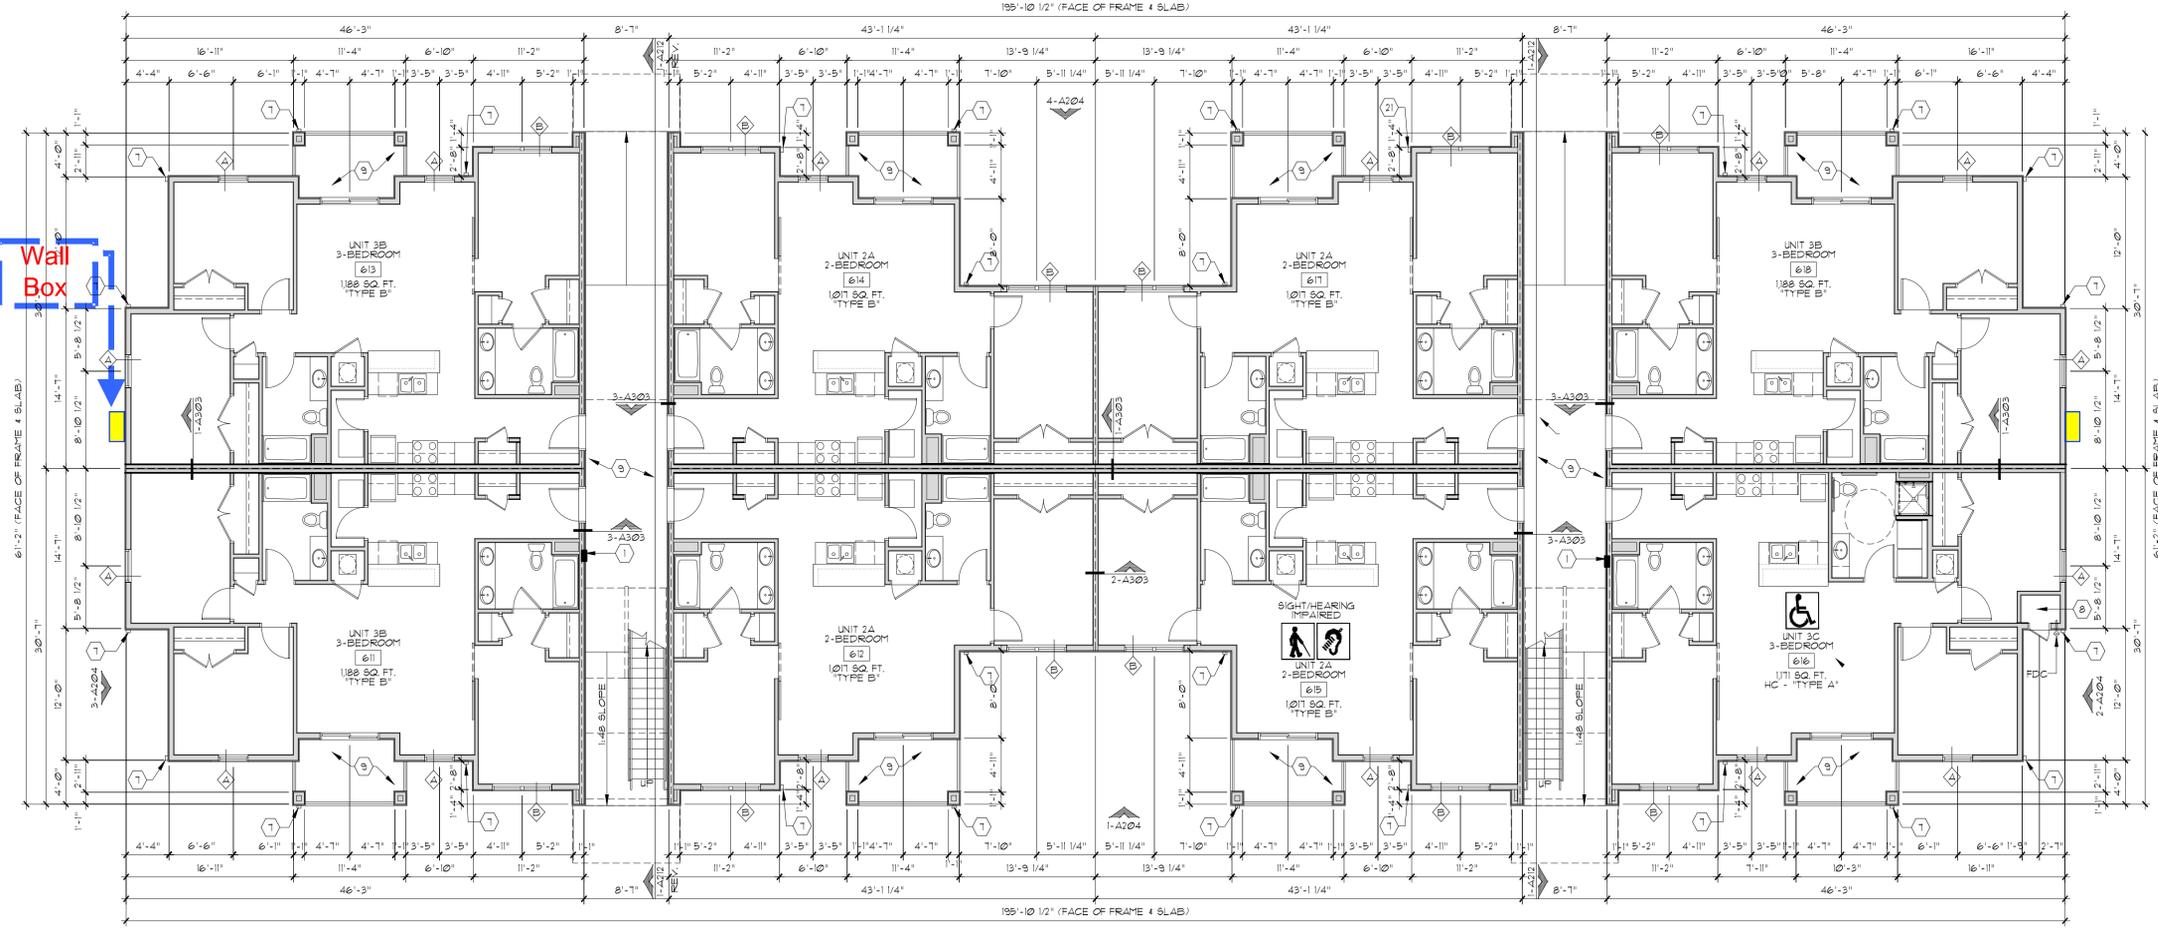

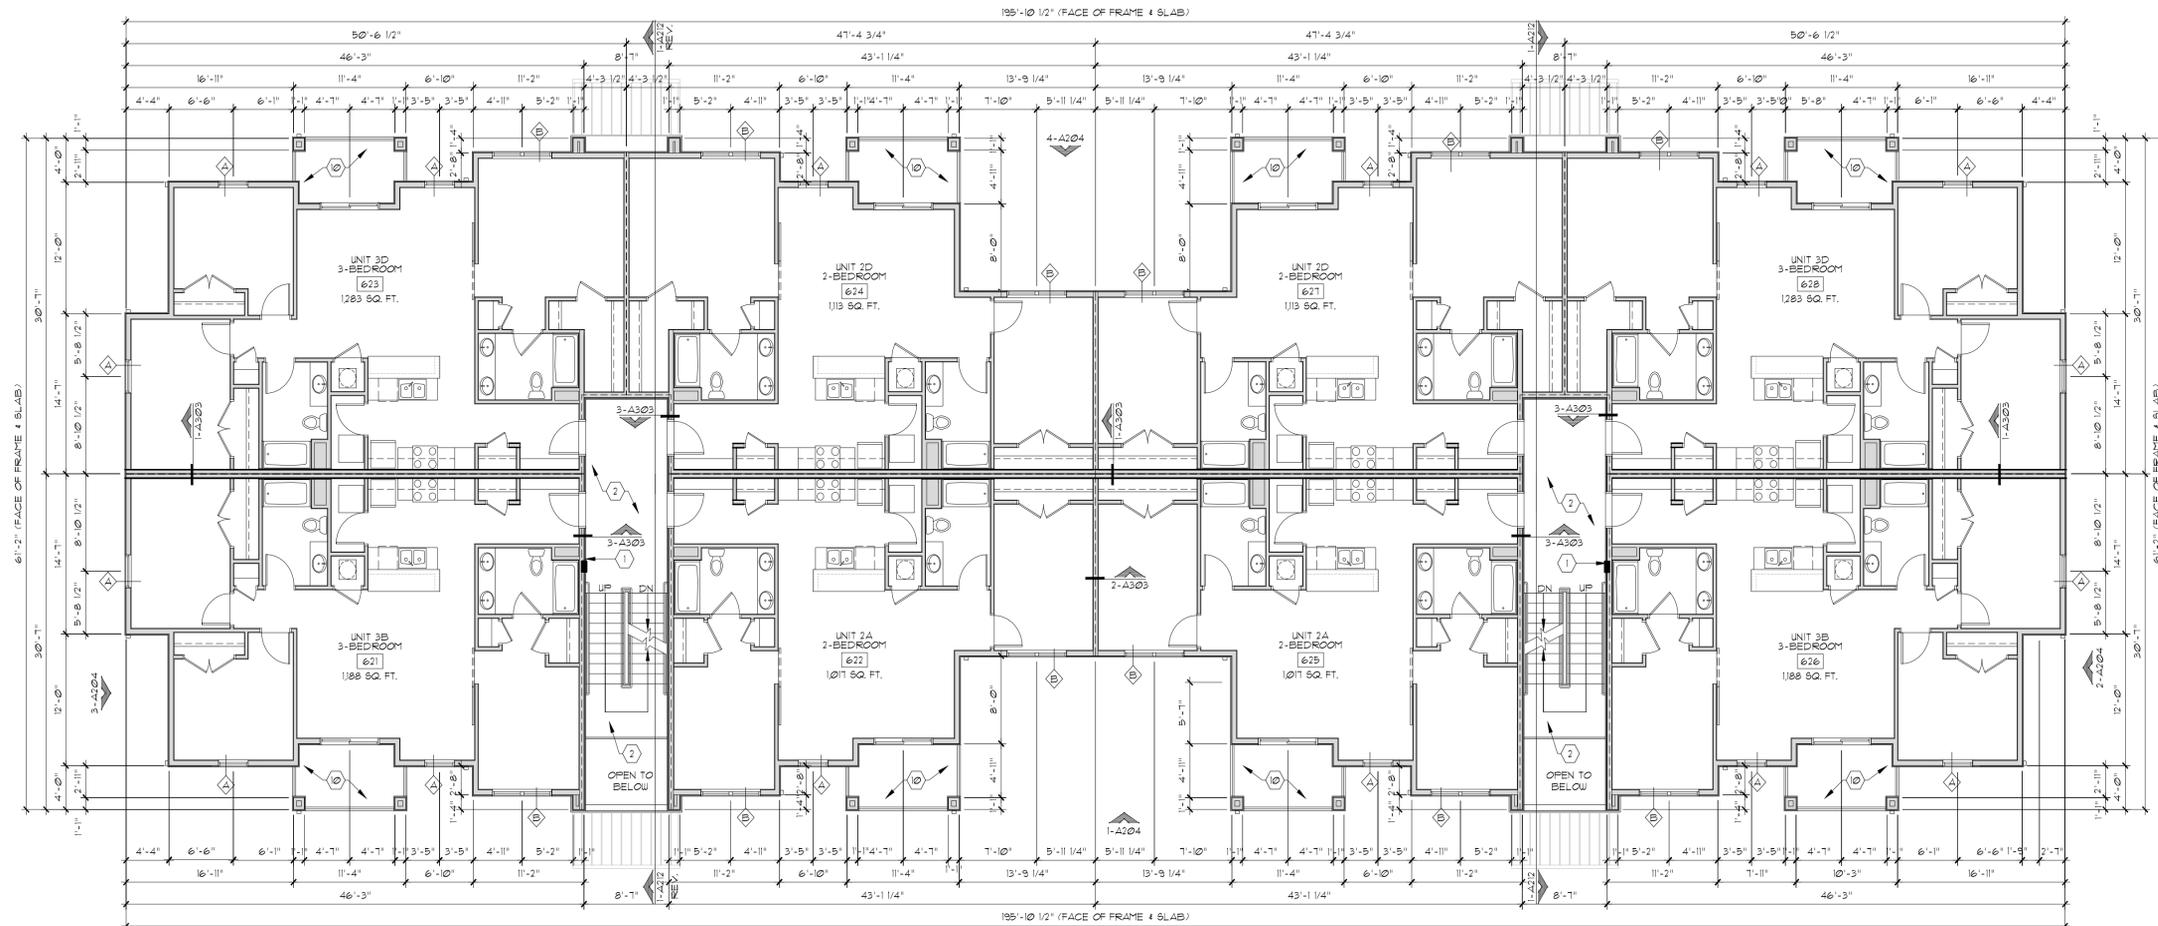

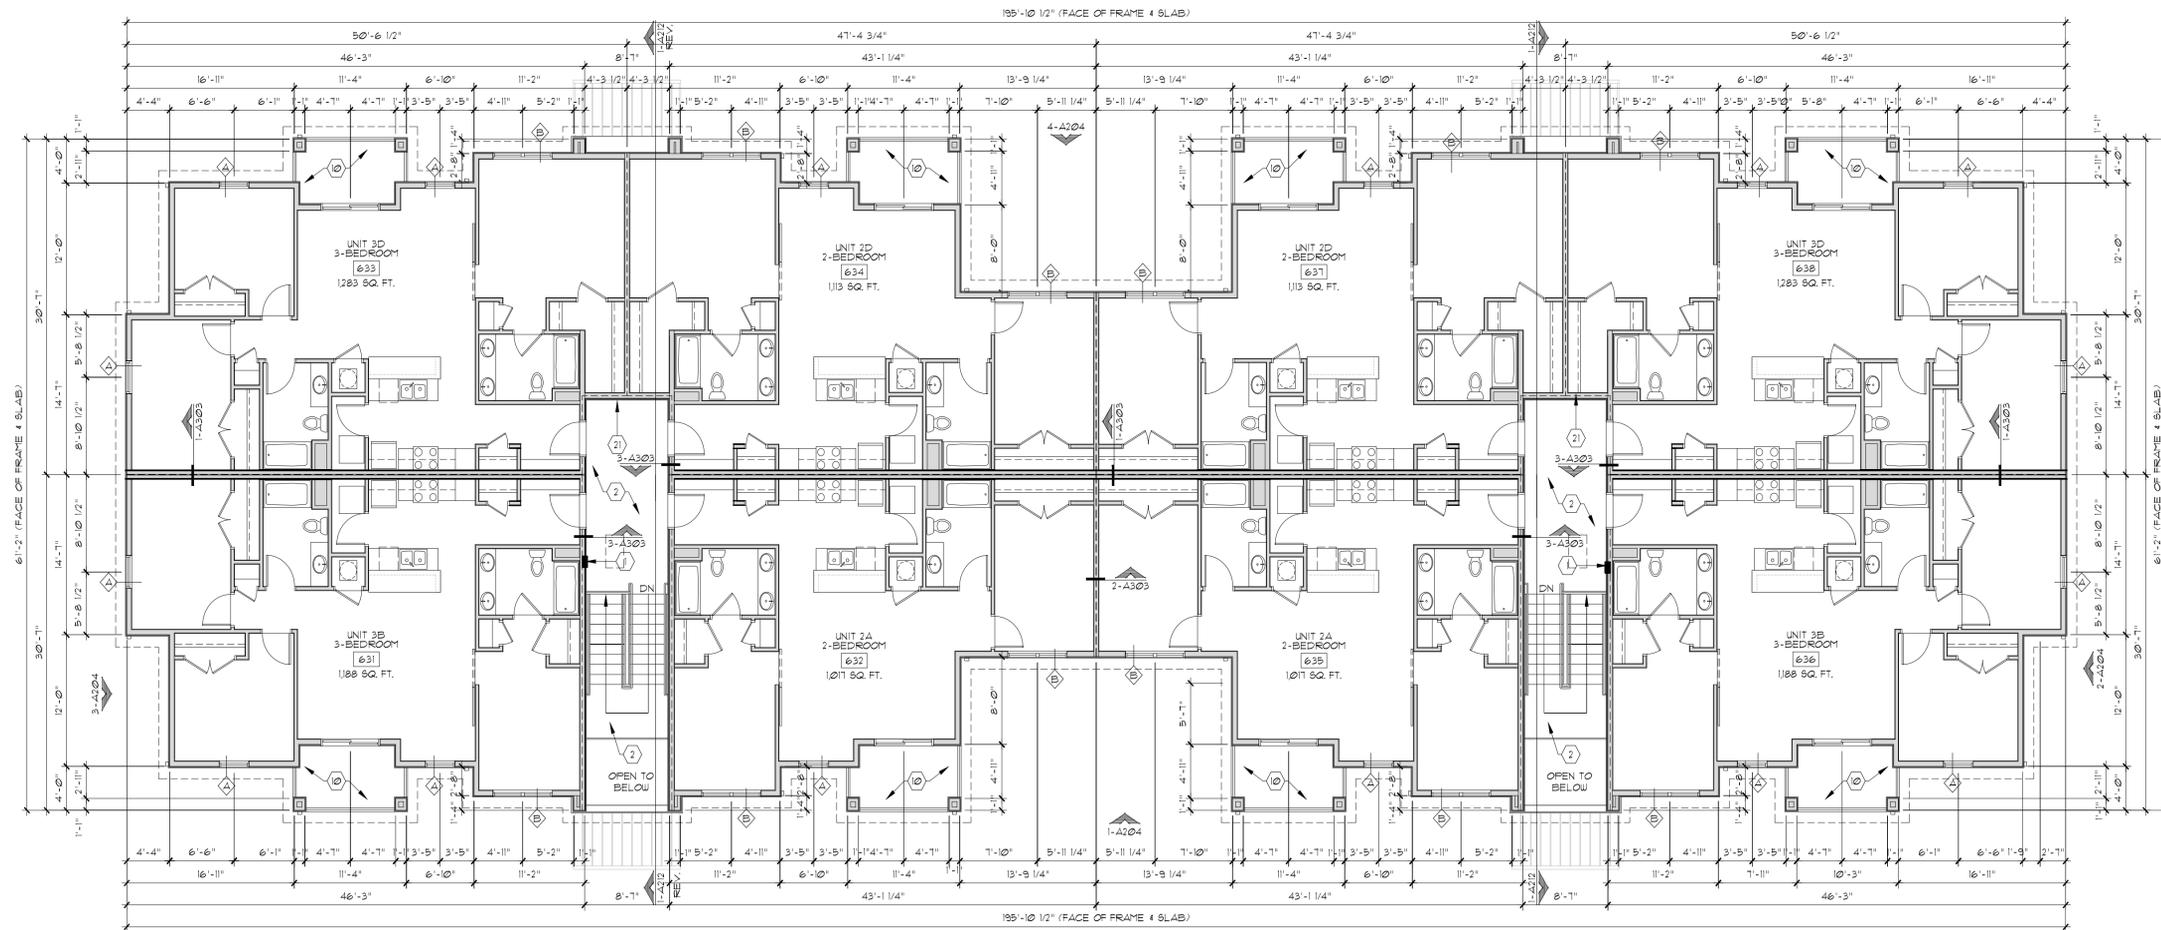

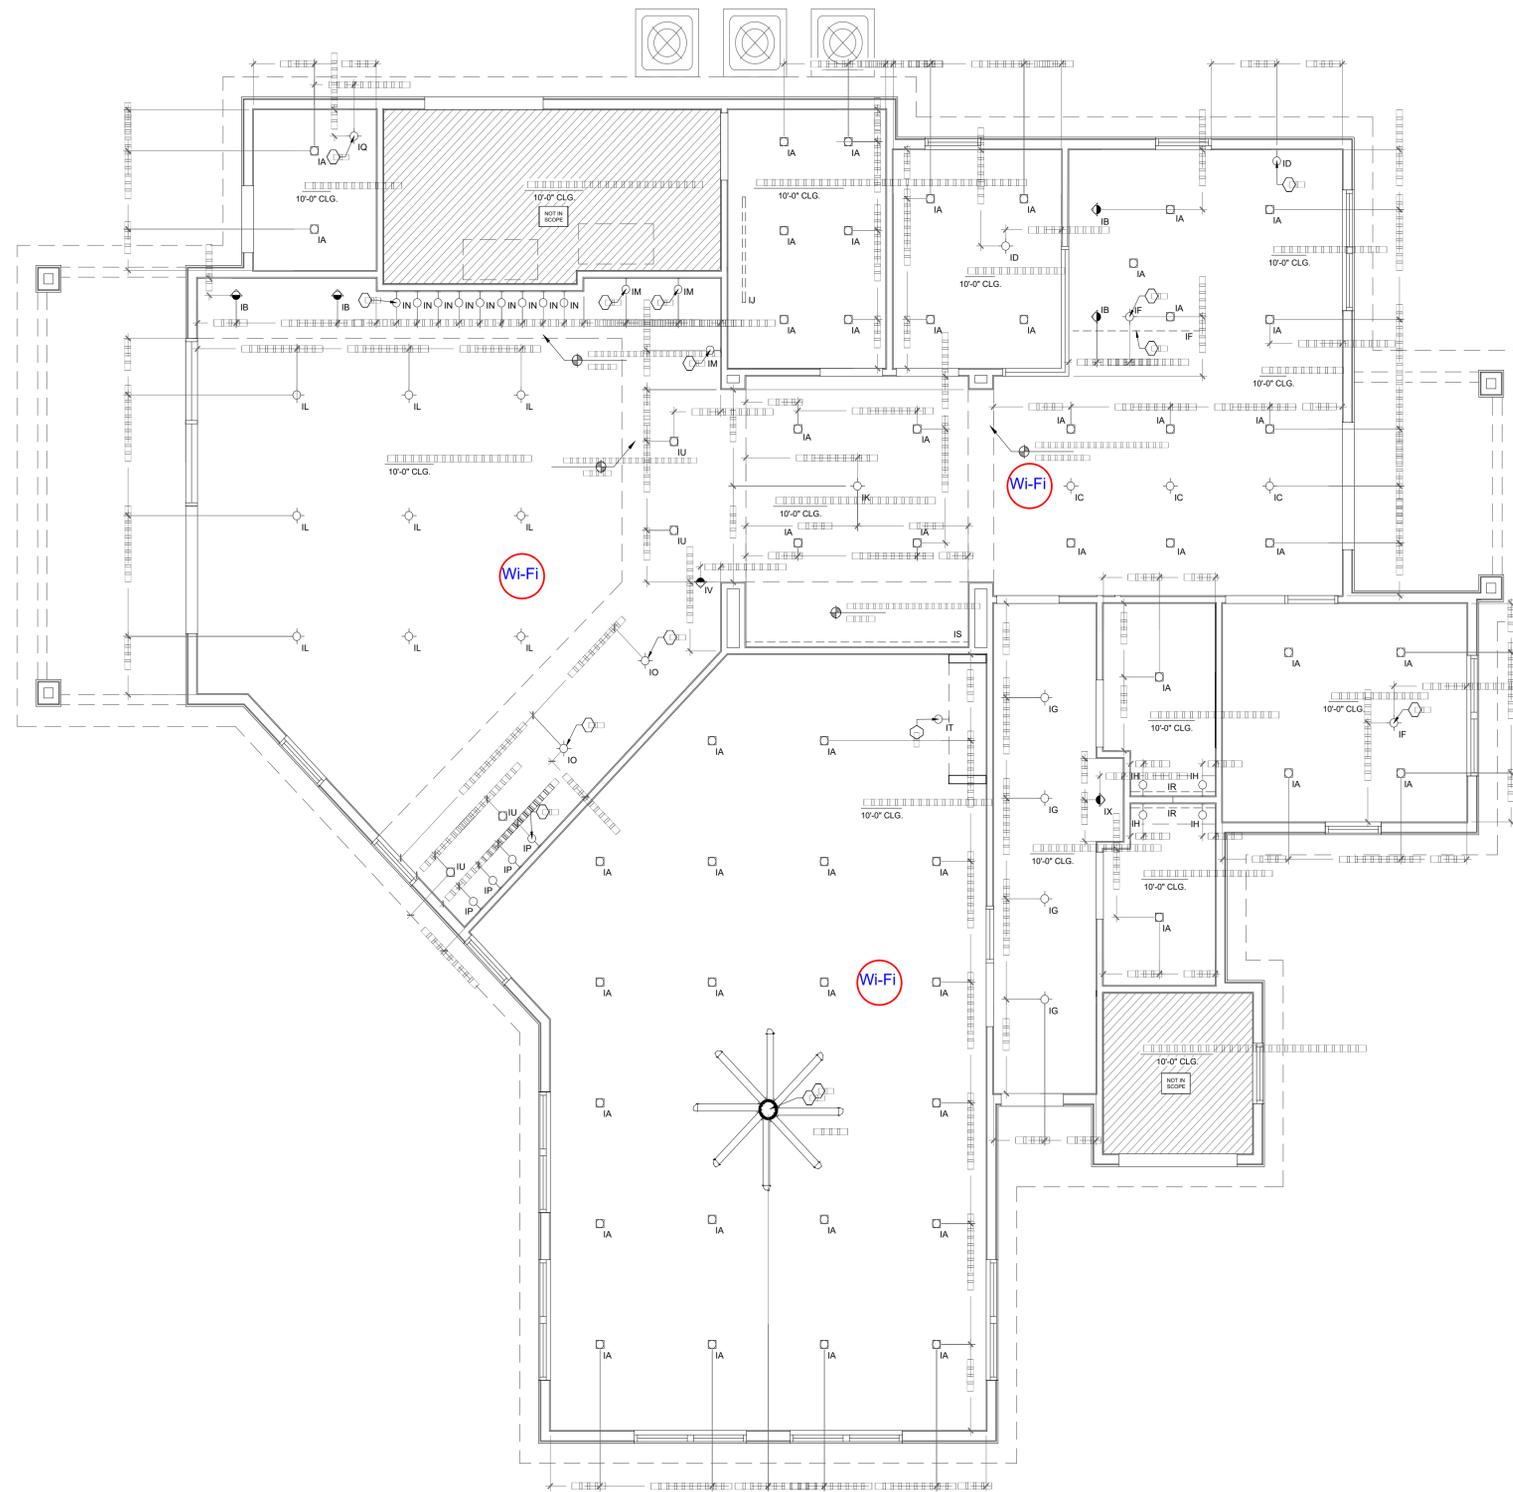


**FIRST FLOOR - REFLECTED CEILING PLAN AND CEILING DETAILS**  
 SCALE: 1/4"=1'-0"