


**BUILDING A  
 2ND LEVEL FLOOR PLAN**  
 A102 SCALE: 1/8"=1'-0" BUILDINGS 3, 4, 8, 10 & 12

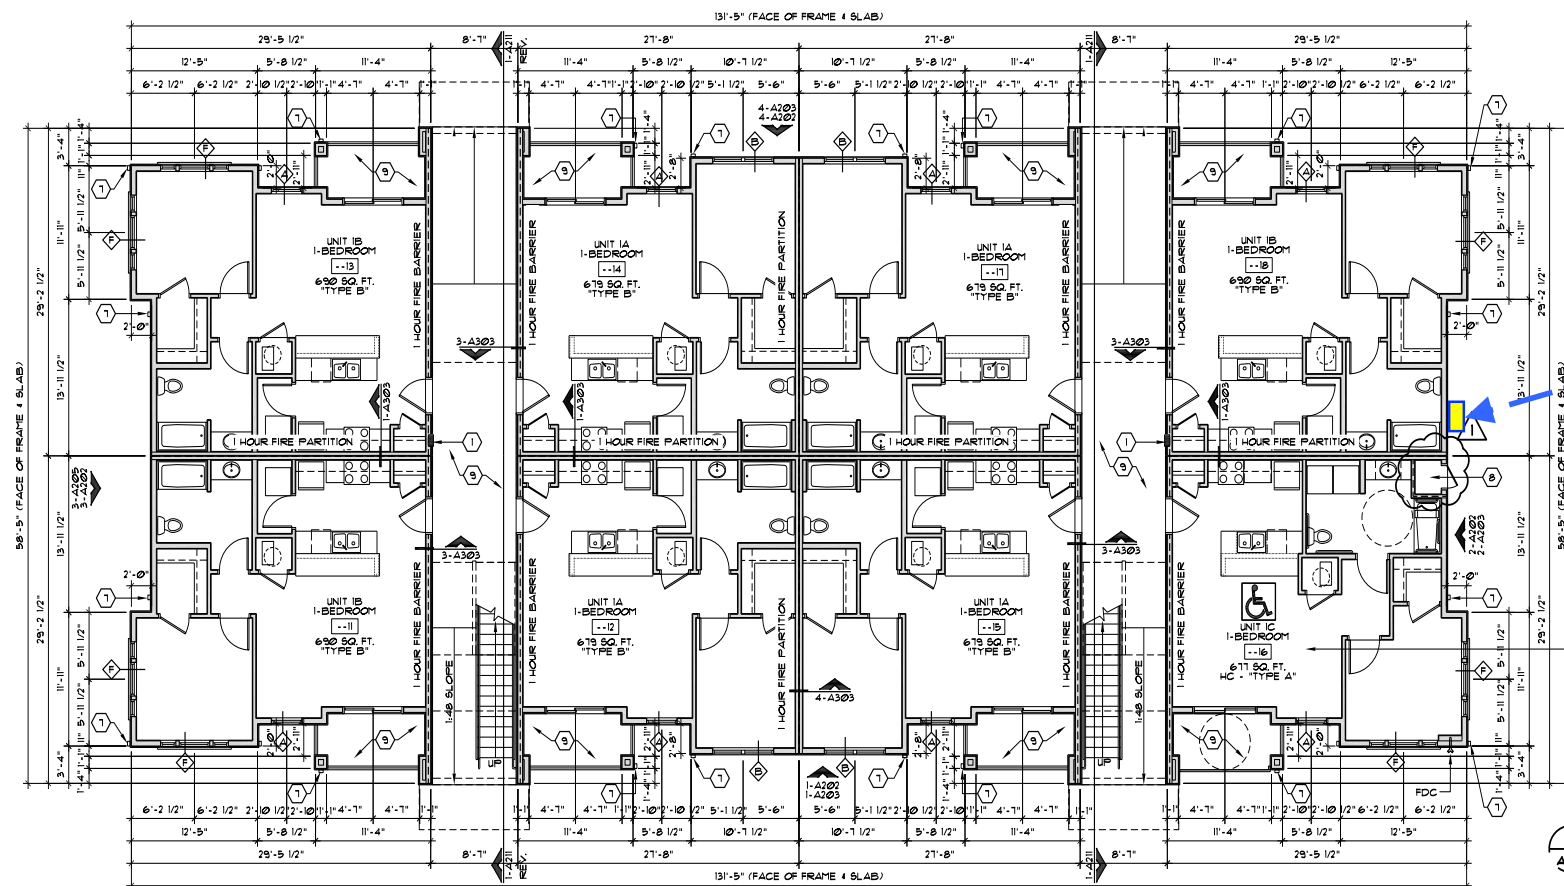

**BUILDING A  
 1ST LEVEL FLOOR PLAN**  
 A102 SCALE: 1/8"=1'-0" BUILDINGS 3, 4, 8, 10 & 12


Wall Box

REFER TO A501 ARCHITECTURAL SITE PLAN SHEET A501 FOR LOCATIONS OF UNIT IC.  
 ADDRESS LOCATIONS (RE: SHEET A503):  
 BUILDING 3 - UNIT 316  
 BUILDING 4 - UNIT 411  
 BUILDING 8 - UNIT 816  
 BUILDING 10 - UNIT 1016  
 BUILDING 12 - UNIT 1211


**IFC Set 7.18.2022**

REALPAGE  
 Outperform

Site Pathways  
 August 9, 2022  
 VVD.f2

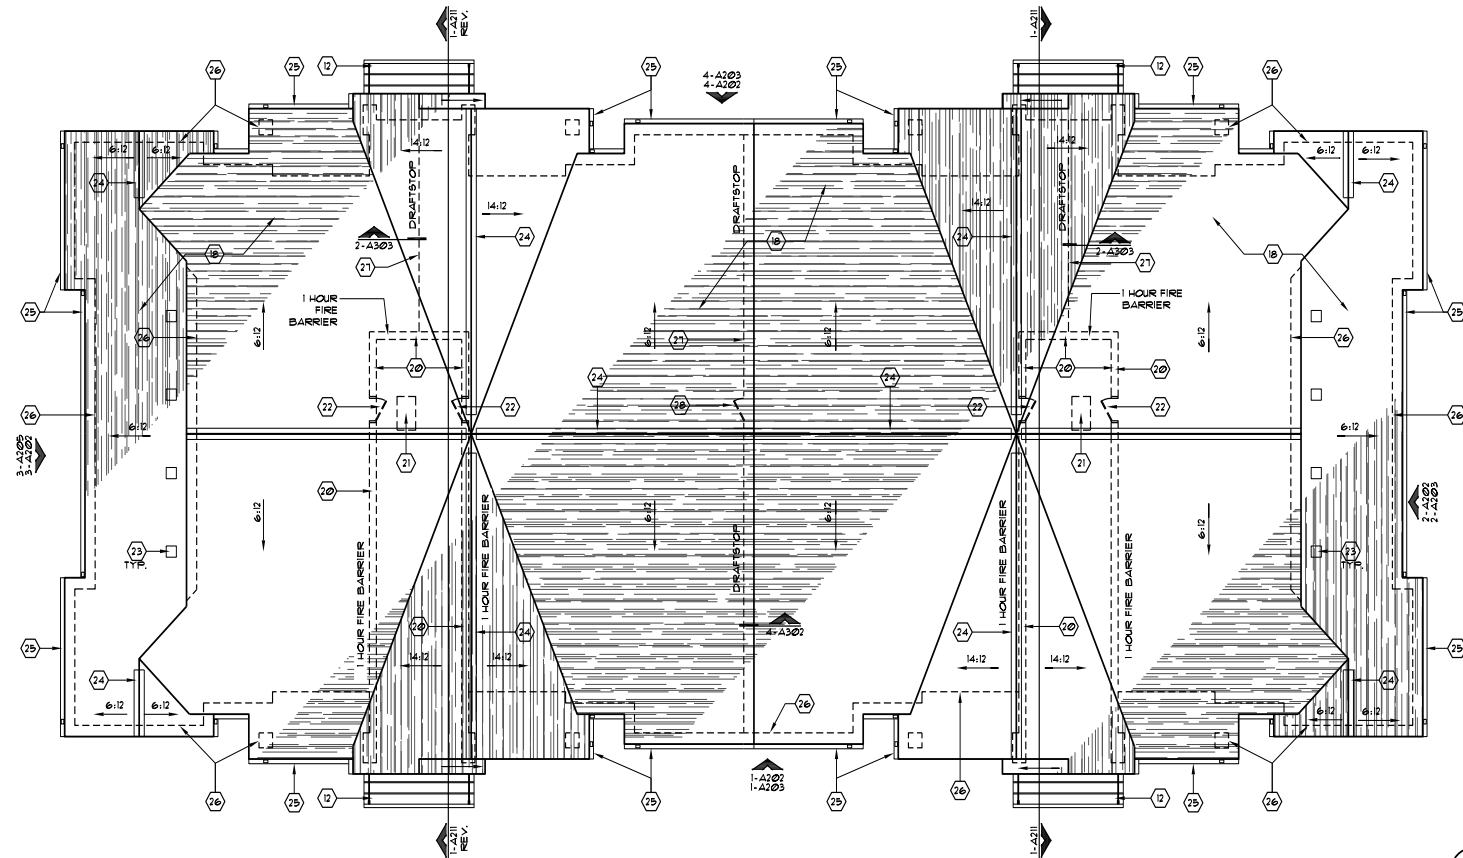

**2**  
BUILDING A  
ROOF PLAN  
SCALE: 1/8"=1'-0" BUILDINGS 3, 4, 8, 10 & 12

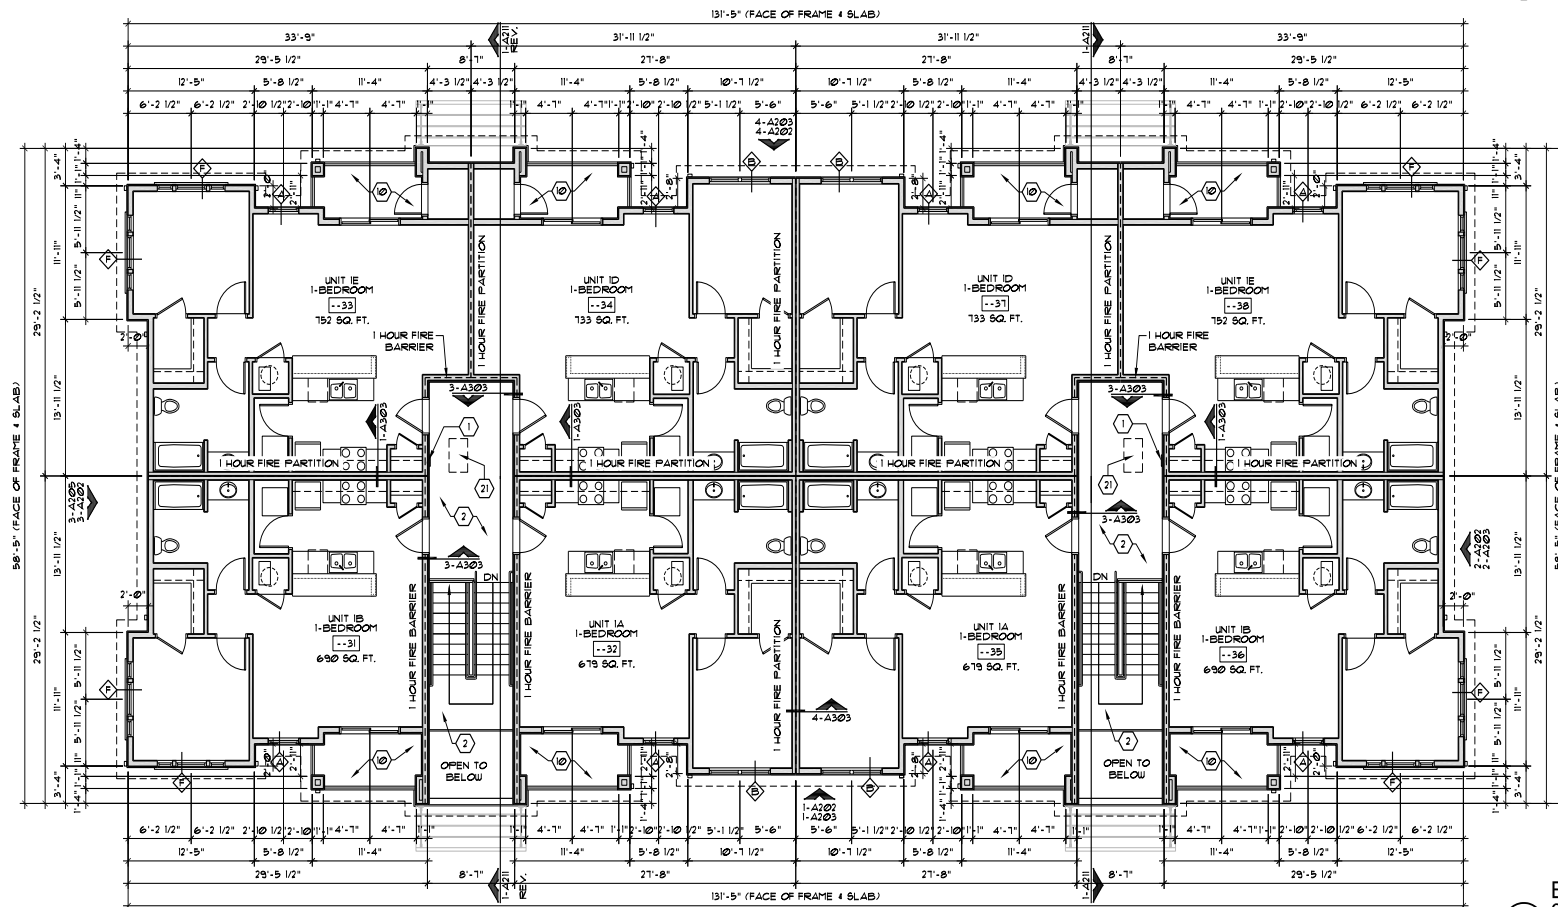

**1**  
BUILDING A  
3RD LEVEL FLOOR PLAN  
SCALE: 1/8"=1'-0" BUILDINGS 3, 4, 8, 10 & 12

**IFC Set 7.18.2022**