


DLPD DETERMINES WHICH 4
OF THESE 5 DROPS GET PTZ'S

CCTV WIRING SCHEDULE					
NO.	LOCATION	PULL TO	CAMERA TYPE	MODEL NUMBER	IP ADDRESS
1	MULLION CAMERA RUN @ FRONT DOOR		HANWHA MULLION	XNB-6468V	.006
2	PVM CAMERA RUN @ FRONT DOOR		HANWHA PVM, 32", W/PT CAMERA	SMT-3211 PIP	.005
3	STATIC CAMERA RUN @ FRONT LINE		HANWHA FIXED	XND-6080V	.015
4	STATIC CAMERA RUN @ FRONT LINE		HANWHA FIXED	XND-6080V	.016
5	STATIC CAMERA RUN @ FRONT LINE		HANWHA FIXED	XND-6080V	.017
6	PVM CAMERA RUN @ FRONT LINE		HANWHA PVM, 32", W/PT CAMERA	SMT-3211 PIP	.002
7	PTZ CAMERA RUN AT RACE TRACK		HANWHA PTZ SNP	QNP-6250V/TJ	.051
8	PTZ CAMERA RUN AT RACE TRACK		HANWHA PTZ SNP	QNP-6250V/TJ	.052
9	PTZ CAMERA RUN AT RACE TRACK		HANWHA PTZ SNP	QNP-6250V/TJ	.053
10	PTZ CAMERA RUN AT RACE TRACK		HANWHA PTZ SNP	QNP-6250V/TJ	.054
11	PTZ CAMERA RUN AT RACE TRACK		HANWHA PTZ SNP	QNP-6250V/TJ	.055
12	PVM CAMERA RUN @ FOOTWEAR		HANWHA PVM, 32", W/PT CAMERA	SMT-3211 PIP	.074
13	PVM CAMERA RUN @ FOOTWEAR		HANWHA PVM, 32", W/PT CAMERA	SMT-3211 PIP	.075
14	STATIC CAMERA RUN @ FOOTWEAR		HANWHA FIXED	XND-6080V	.069
15	STATIC CAMERA RUN @ FOOTWEAR		HANWHA FIXED	XND-6080V	.070
16	STATIC CAMERA RUN @ FOOTWEAR		HANWHA FIXED	XND-6080V	.071
17	STATIC CAMERA RUN @ FOOTWEAR		HANWHA FIXED	XND-6080V	.072
18	STATIC CAMERA RUN @ FITTING ROOM		HANWHA FIXED	XND-6080V	.062
19	STATIC CAMERA RUN @ LP OFFICE		HANWHA FIXED	XNV-6080R	.043
20	STATIC CAMERA RUN @ CASH OFFICE DOOR		HANWHA FIXED	XND-6080V	.042
21	360 CAMERA RUN @ CASH OFFICE		HANWHA 360	XNF-8010R	.041
22	STATIC CAMERA RUN @ SYSTEMS RACK		HANWHA FIXED	XNV-6080R	.090
23	360 CAMERA RUN @ PROCESSING ROOM		HANWHA 360	XNF-8010R	.080
24	COVERT CAMERA RUN @ PROCESSING ROOM				
25	STATIC CAMERA RUN @ PROCESSING ROOM		HANWHA FIXED	XND-6080V	.084
26	COVERT CAMERA RUN @ LOUNGE				
27	STATIC CAMERA RUN @ RESTROOM HALL		HANWHA FIXED	XND-6080V	.047
28	COVERT CAMERA RUN @ JANITOR CLOSET				
29	COVERT CAMERA RUN @ CASH OFFICE				
30	COVERT CAMERA RUN @ FRONT LINE				
31	STATIC CAMERA RUN @ DEPT 19		HANWHA FIXED	XND-6080V	.065
32	STATIC CAMERA RUN @ BEAUTY		HANWHA FIXED	XND-6080V	.102
33	STATIC CAMERA RUN @ FRONT LINE		HANWHA FIXED	XND-6080V	.018
34	STATIC CAMERA RUN @ FRONT LINE		HANWHA FIXED	XND-6080V	.019
35	STATIC CAMERA RUN @ FRONT LINE		HANWHA FIXED	XND-6080V	.020
36	PTZ CAMERA RUN AT PROCESSING		HANWHA PTZ SNP	QNP-6250V/TJ	.081
37	STATIC CAMERA RUN @ EGRESS HALL		HANWHA FIXED	XND-6080V	.176
38	STATIC CAMERA RUN @ BACK AISLE 1A		HANWHA FIXED	XND-6080V	.128
39	STATIC CAMERA RUN @ BACK AISLE 2A		HANWHA FIXED	XND-6080V	.126
40	21" PVM CAMERA RUN @ RESTROOM HALL		CLINTON PVM, 21.5", W/PT CAMERA	CE-M21PE-B	.150
41	STATIC CAMERA RUN @ CROSS FRONT LINE		HANWHA FIXED	XND-6080V	.133
42	STATIC CAMERA RUN @ HAND BAGS2		HANWHA FIXED	XND-6080V	.066
43	STATIC CAMERA RUN @ MENS		HANWHA FIXED	XND-6080V	.130
44	STATIC CAMERA RUN @ MENS		HANWHA FIXED	XND-6080V	.131
45	STATIC CAMERA RUN @ FRONT LINE		HANWHA FIXED	XND-6080V	.021
46	STATIC CAMERA RUN @ FRONT LINE		HANWHA FIXED	XND-6080V	.022
47	STATIC CAMERA RUN @ FRONT LINE		HANWHA FIXED	XND-6080V	.023
48	STATIC CAMERA RUN @ FRONT LINE		HANWHA FIXED	XND-6080V	.024
49	STATIC CAMERA RUN @ FRONT LINE		HANWHA FIXED	XND-6080V	.025
50	STATIC CAMERA RUN @ FRONT LINE		HANWHA FIXED	XND-6080V	.026
51	STATIC CAMERA RUN @ CROSS FRONT LINE		HANWHA FIXED	XND-6080V	.134
52	STATIC CAMERA RUN @ LP OFFICE		HANWHA FIXED	XNV-6080R	.175
53	STATIC CAMERA RUN @ PROCESSING ROOM		HANWHA FIXED	XND-6080V	.082
54	STATIC CAMERA RUN @ PROCESSING ROOM		HANWHA FIXED	XND-6080V	.085
55	STATIC CAMERA RUN @ EGRESS HALL		HANWHA FIXED	XND-6080V	.045
56	STATIC CAMERA RUN @ EGRESS HALL		HANWHA FIXED	XND-6080V	.046

AREA ANALYSIS		
First Level		
Sales	71%	21,336.4 SF
Supports	29%	8,588.0 SF
GROUND COVER		
		30,817 SF

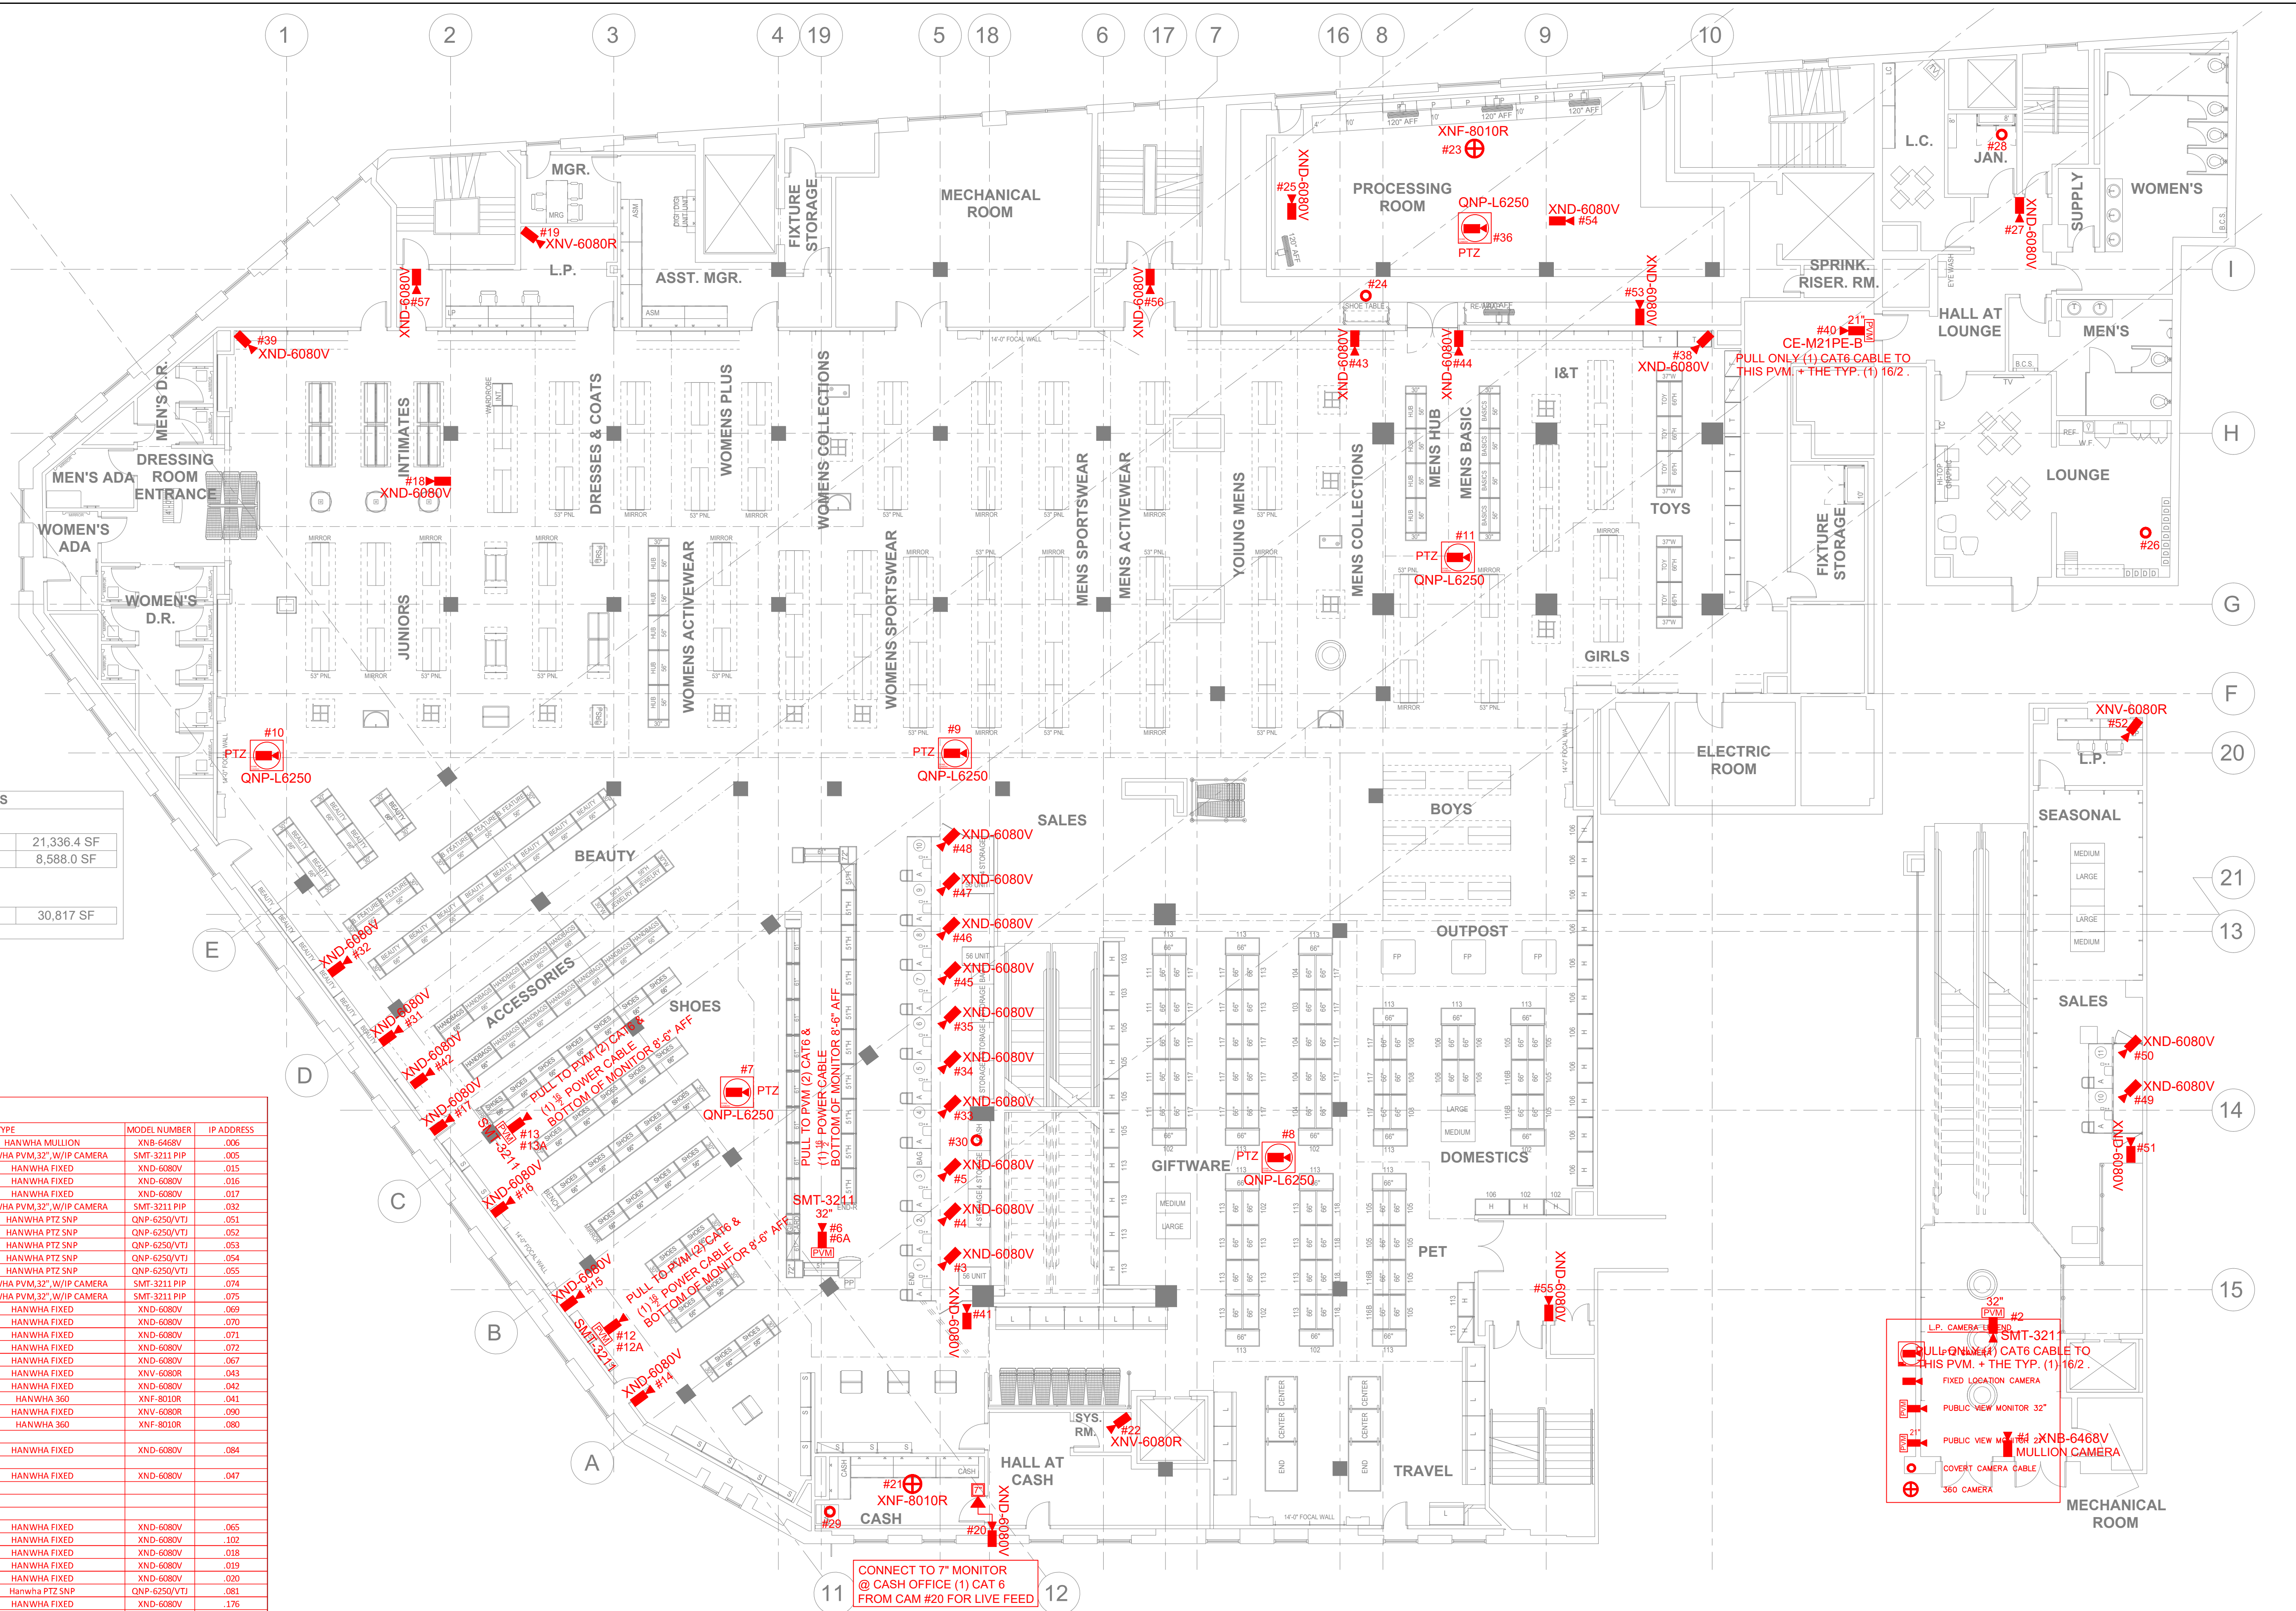

BLACK BOX		DATE: 05/15/2025	
www.blackbox.com		T J X PROJECT MGR.	
		R. SALAZAR	
		T. JARMUZEK	
NO. 0		REVISIONS	DATE
0		ADDED CTV SYMBOLS	05/15/2025
STORE LOCATION:		770 Cochituate Road Framingham, Massachusetts 01701	
BRONX, NY		C-SET BY: REVIT	
CCTV LAYOUT PLAN		CHECKED BY: REVIT	
		SCALE: NOT TO SCALE	
		DATE:	
		STORE TYPE: REMODEL	
		1121	
		C6B	