

Infrastructure RFP - Phase 3, 2025

Strawberry Mansion High School
3133 Ridge Ave, Philadelphia, PA 19132

MDF: Main Office

IDF1: 215

IDF2: 205

IDF3: 321


IDF4: 305


IDF5: 419

IDF6: 405


IDF9: 105

Singlemode Fiber to: LP Hill MDF - Basement level

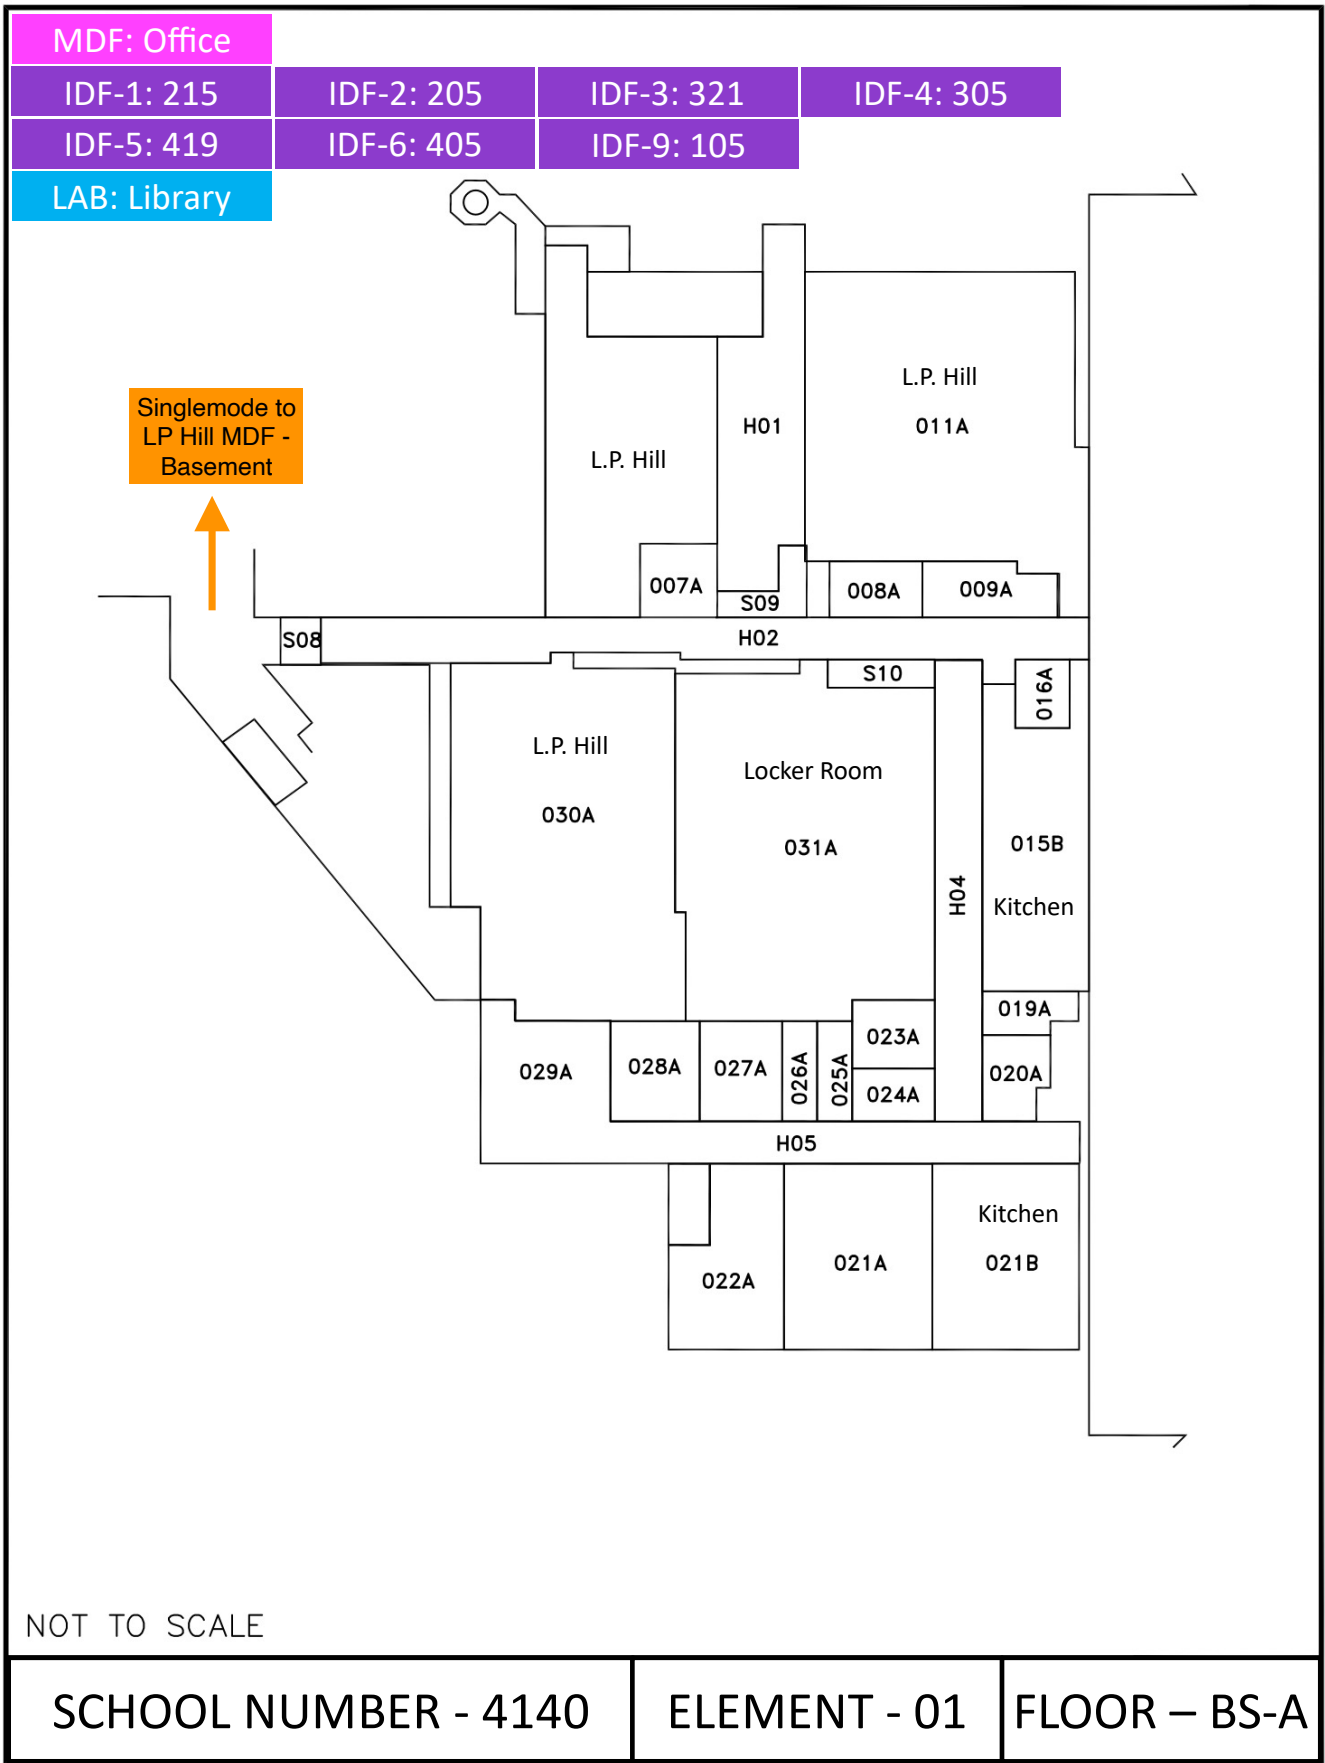


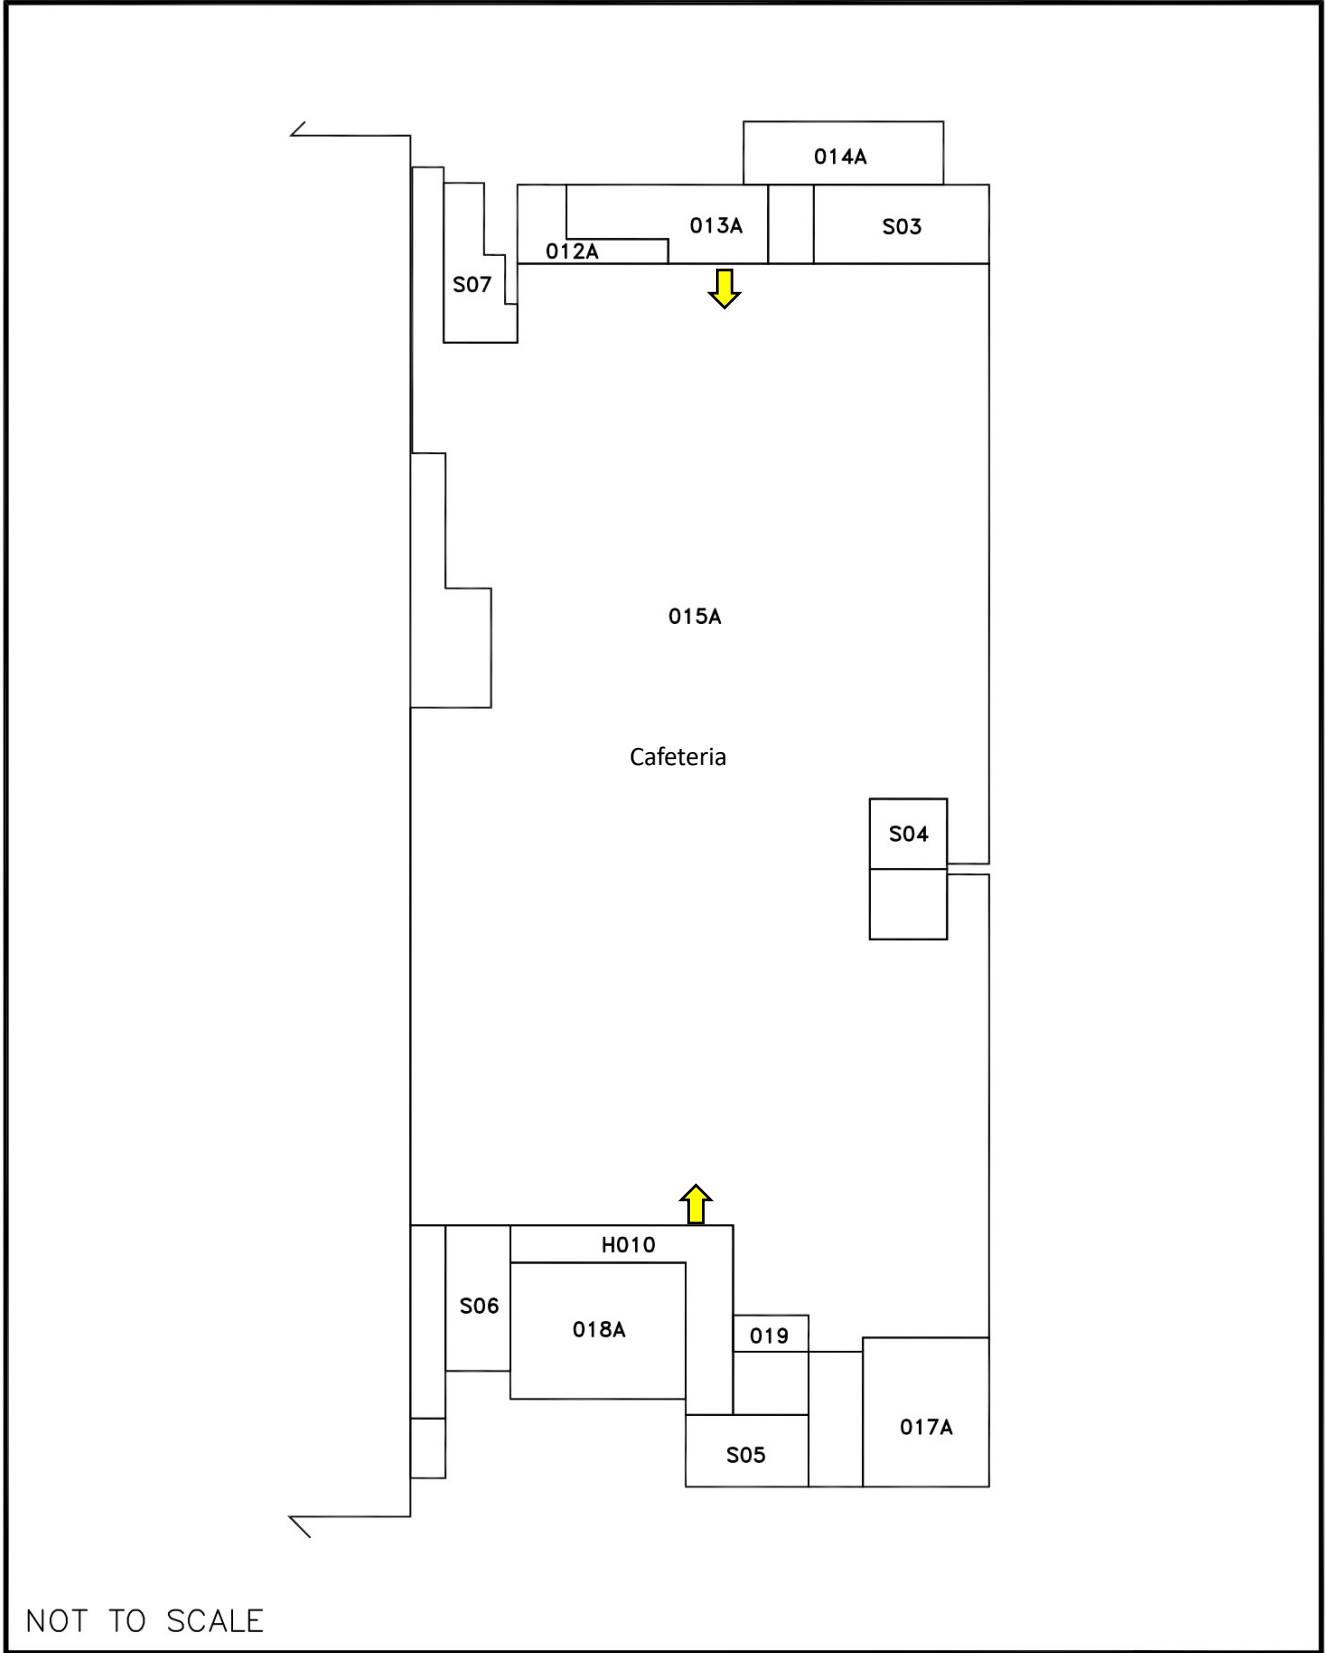


SCHOOL NUMBER - 4140	ELEMENT - 01	FLOOR – BS-B
----------------------	--------------	--------------

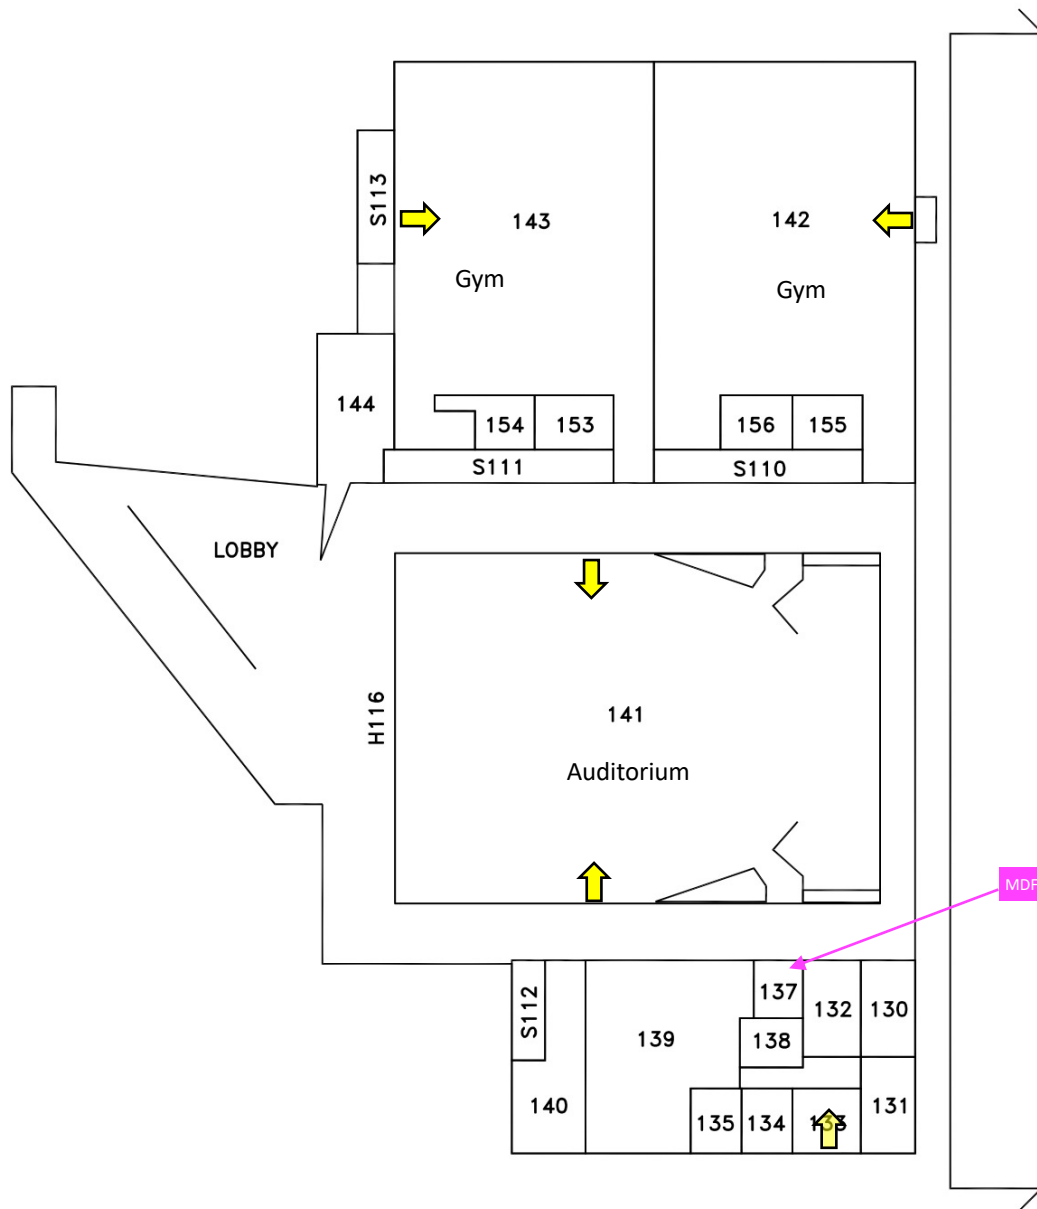


NOT TO SCALE


FLOOR – 01-A

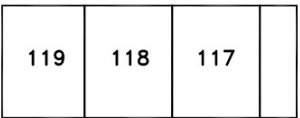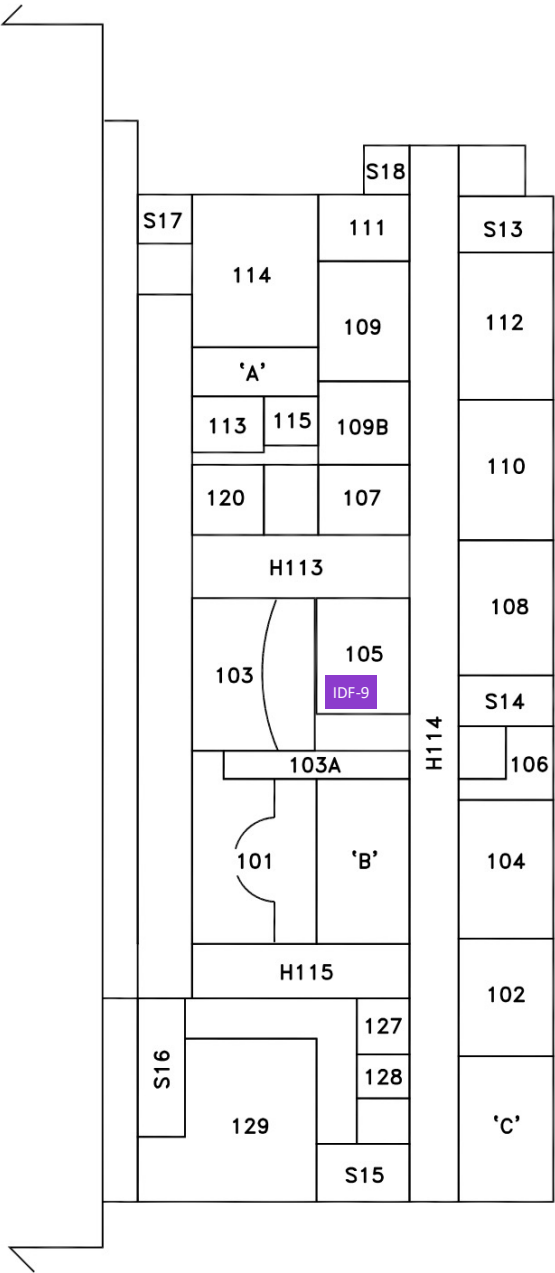

DETAIL 'A'

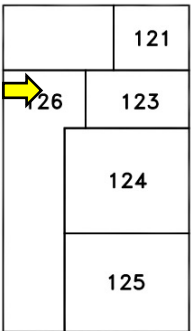

DETAIL 'B'

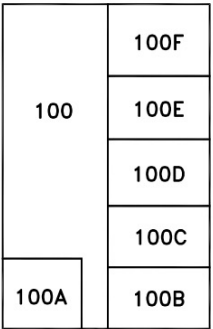

DETAIL 'C'

NOT TO SCALE

SCHOOL NUMBER - 4140

ELEMENT - 01

FLOOR – 01-B




FLOOR - 02



NOT TO SCALE

SCHOOL NUMBER - 4140	ELEMENT - 01	FLOOR - 03
----------------------	--------------	------------

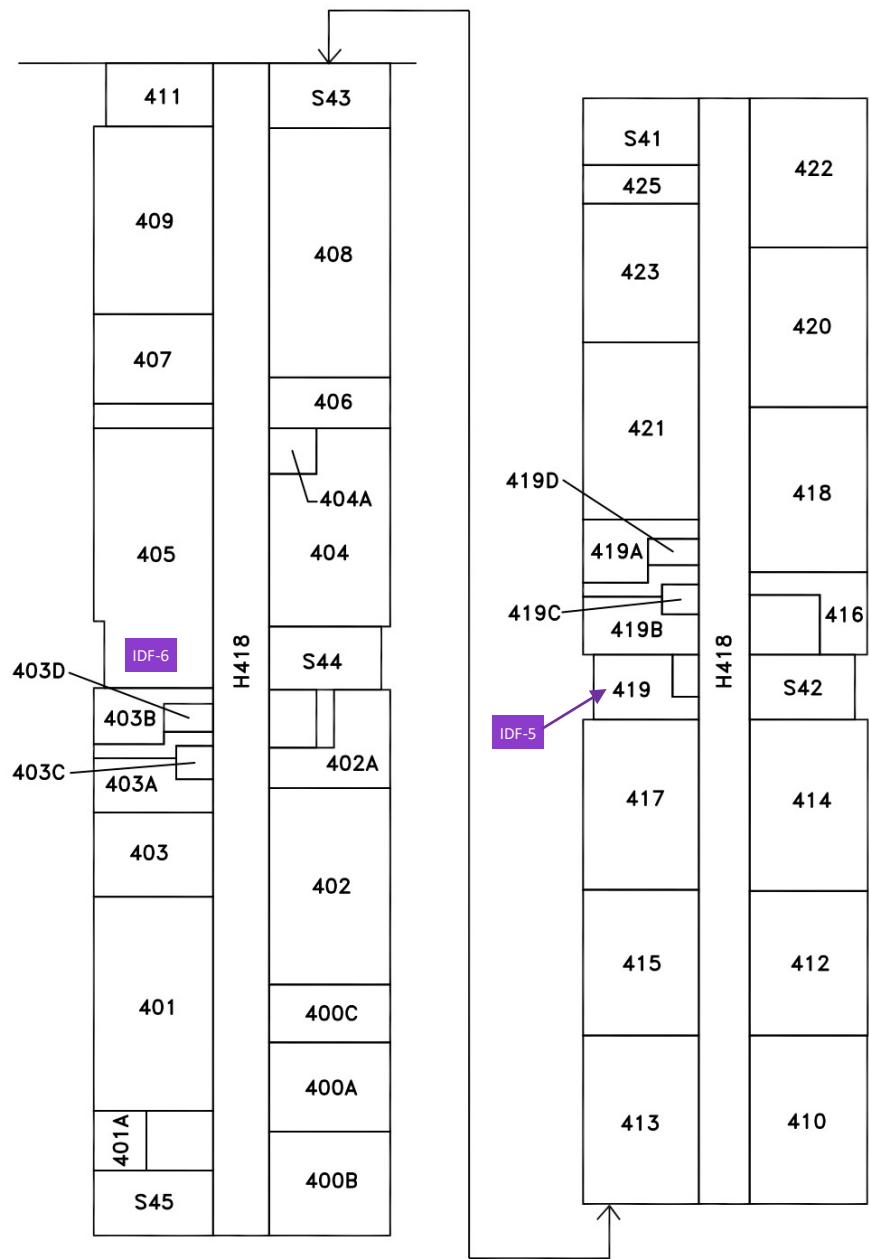


NOT TO SCALE

SCHOOL NUMBER - 4140

ELEMENT - 01

FLOOR - 04

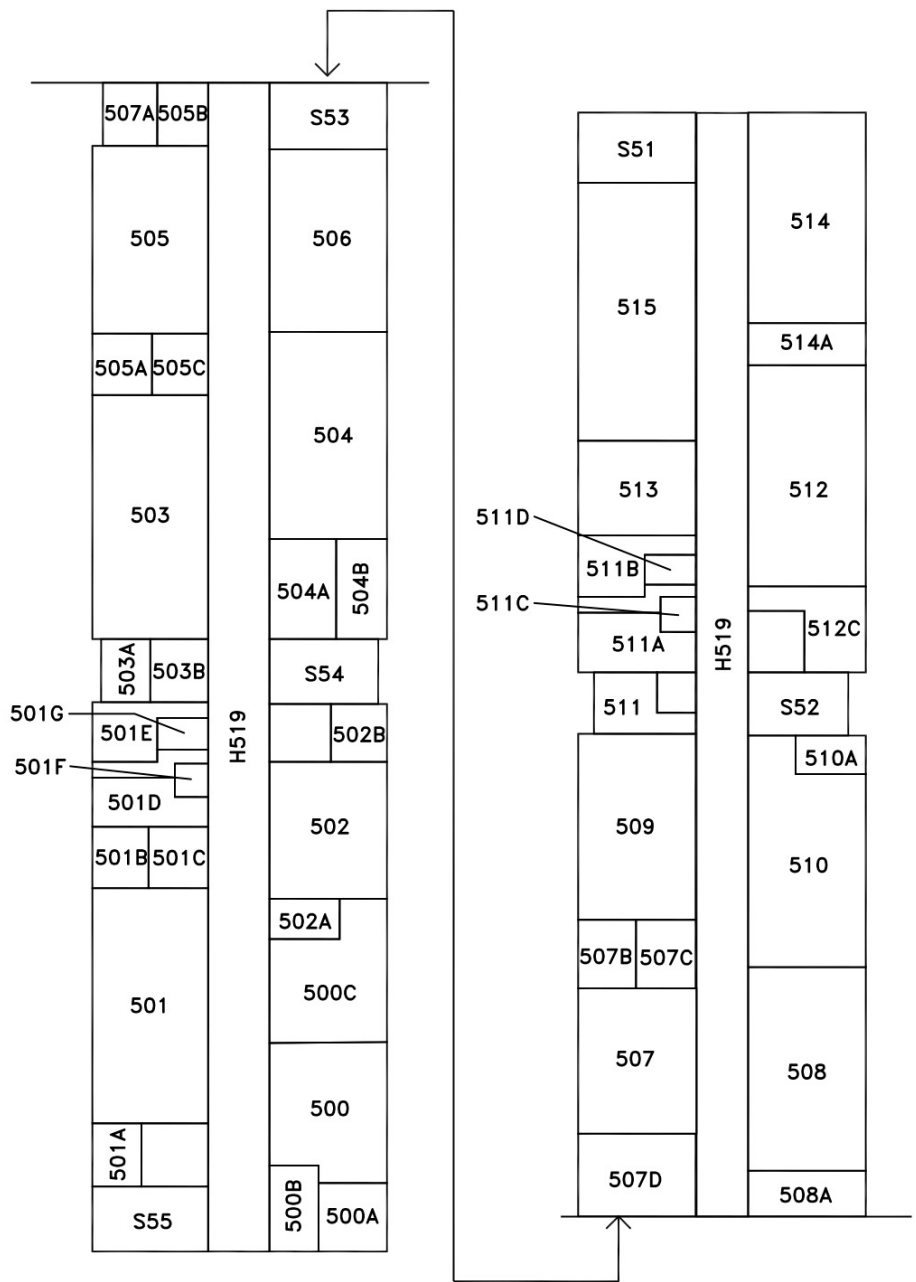

NOT TO SCALE

SCHOOL NUMBER - 4140

ELEMENT - 01

FLOOR - 05