




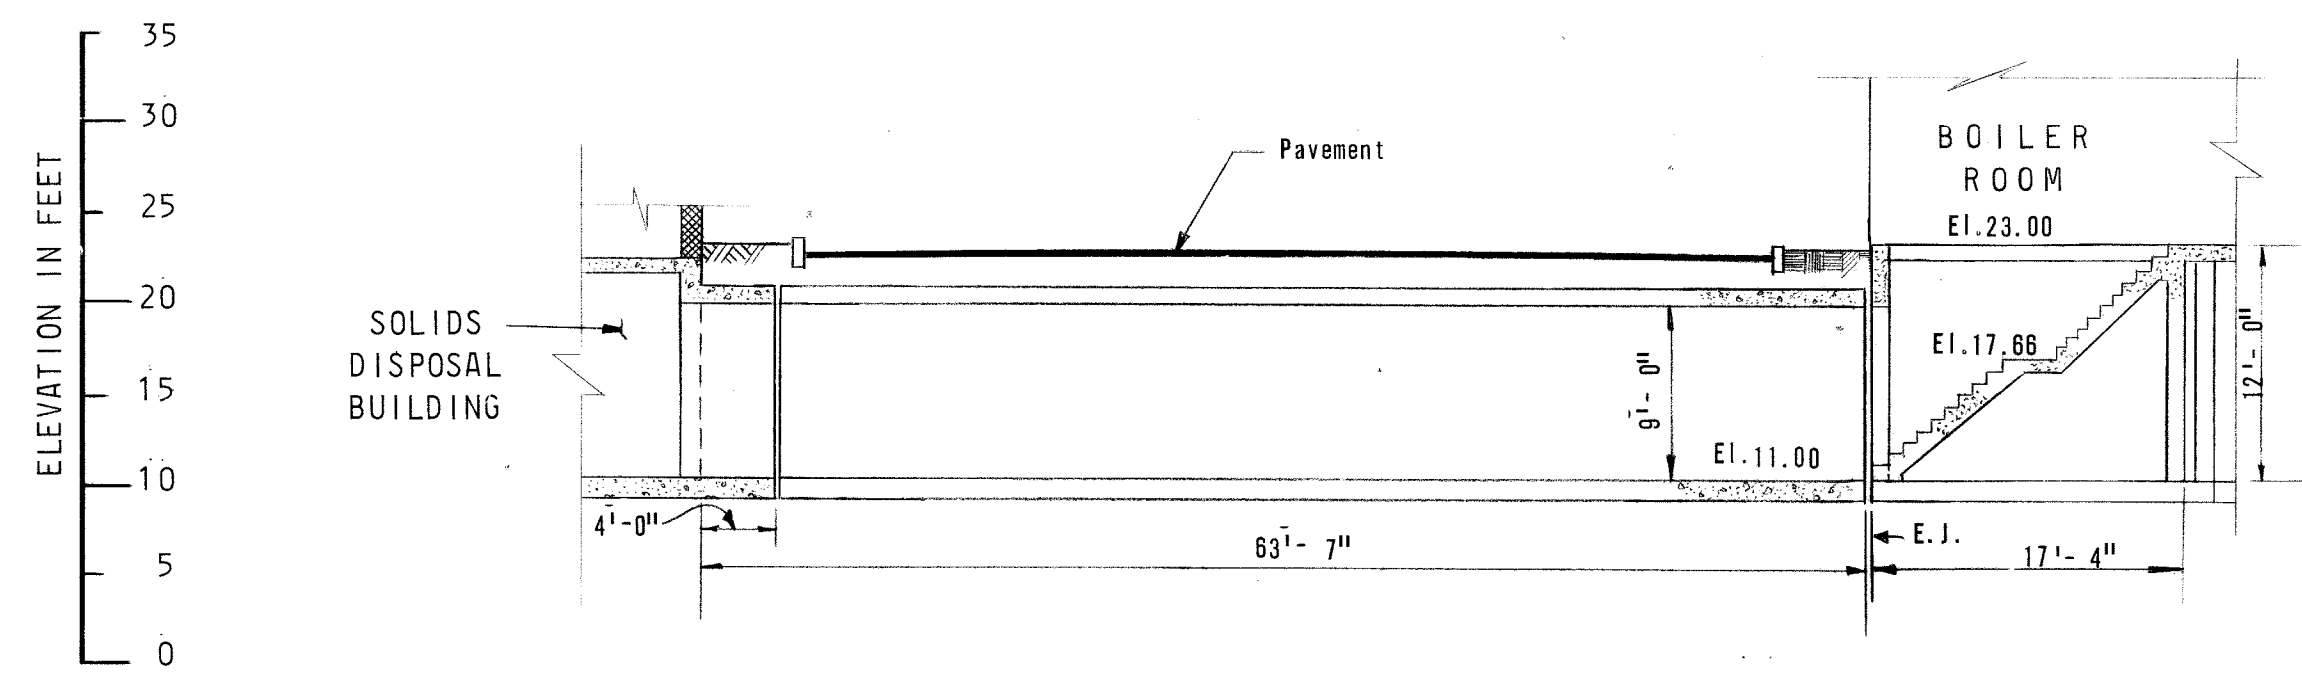


SECTION 1
78/79

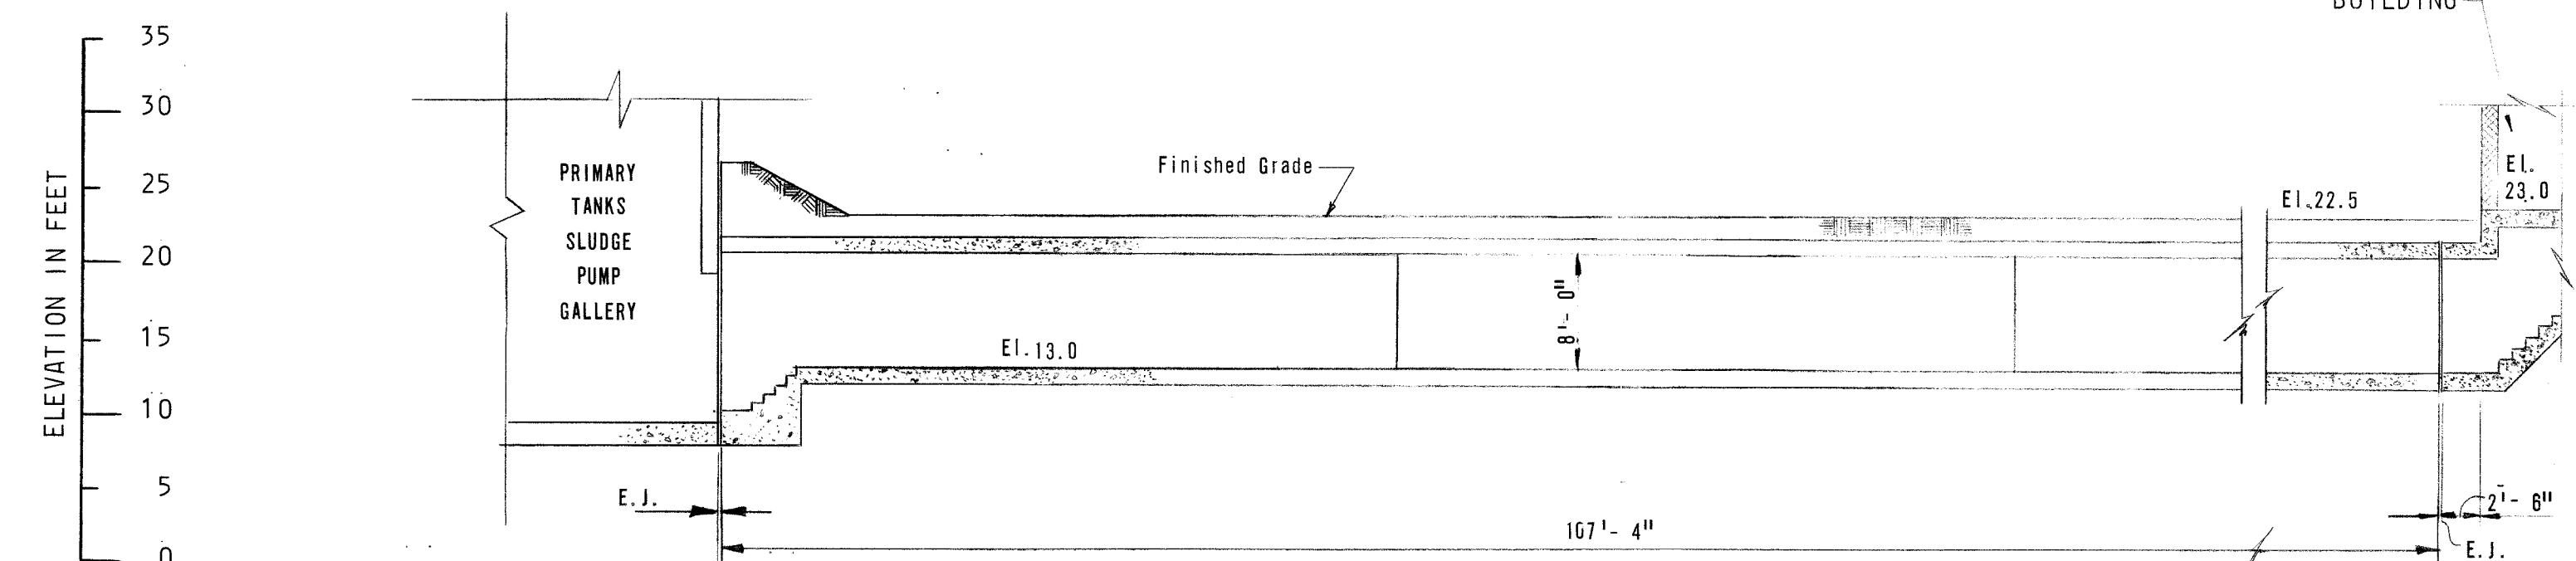


SECTION 2
78/79

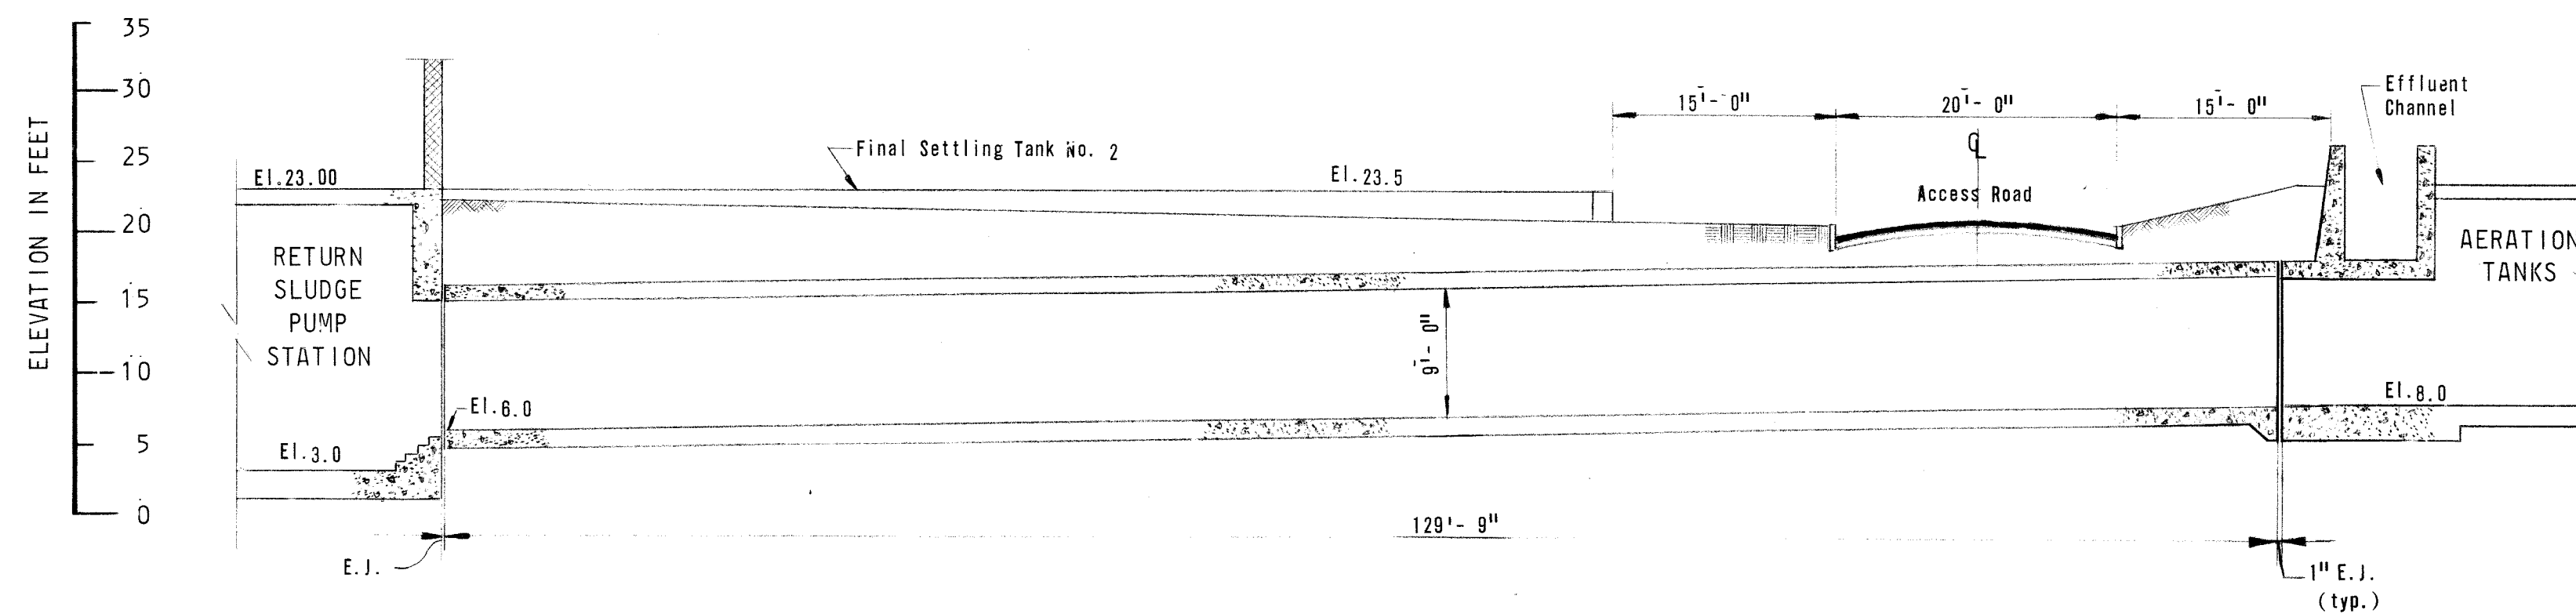

SECTION 3
78/79

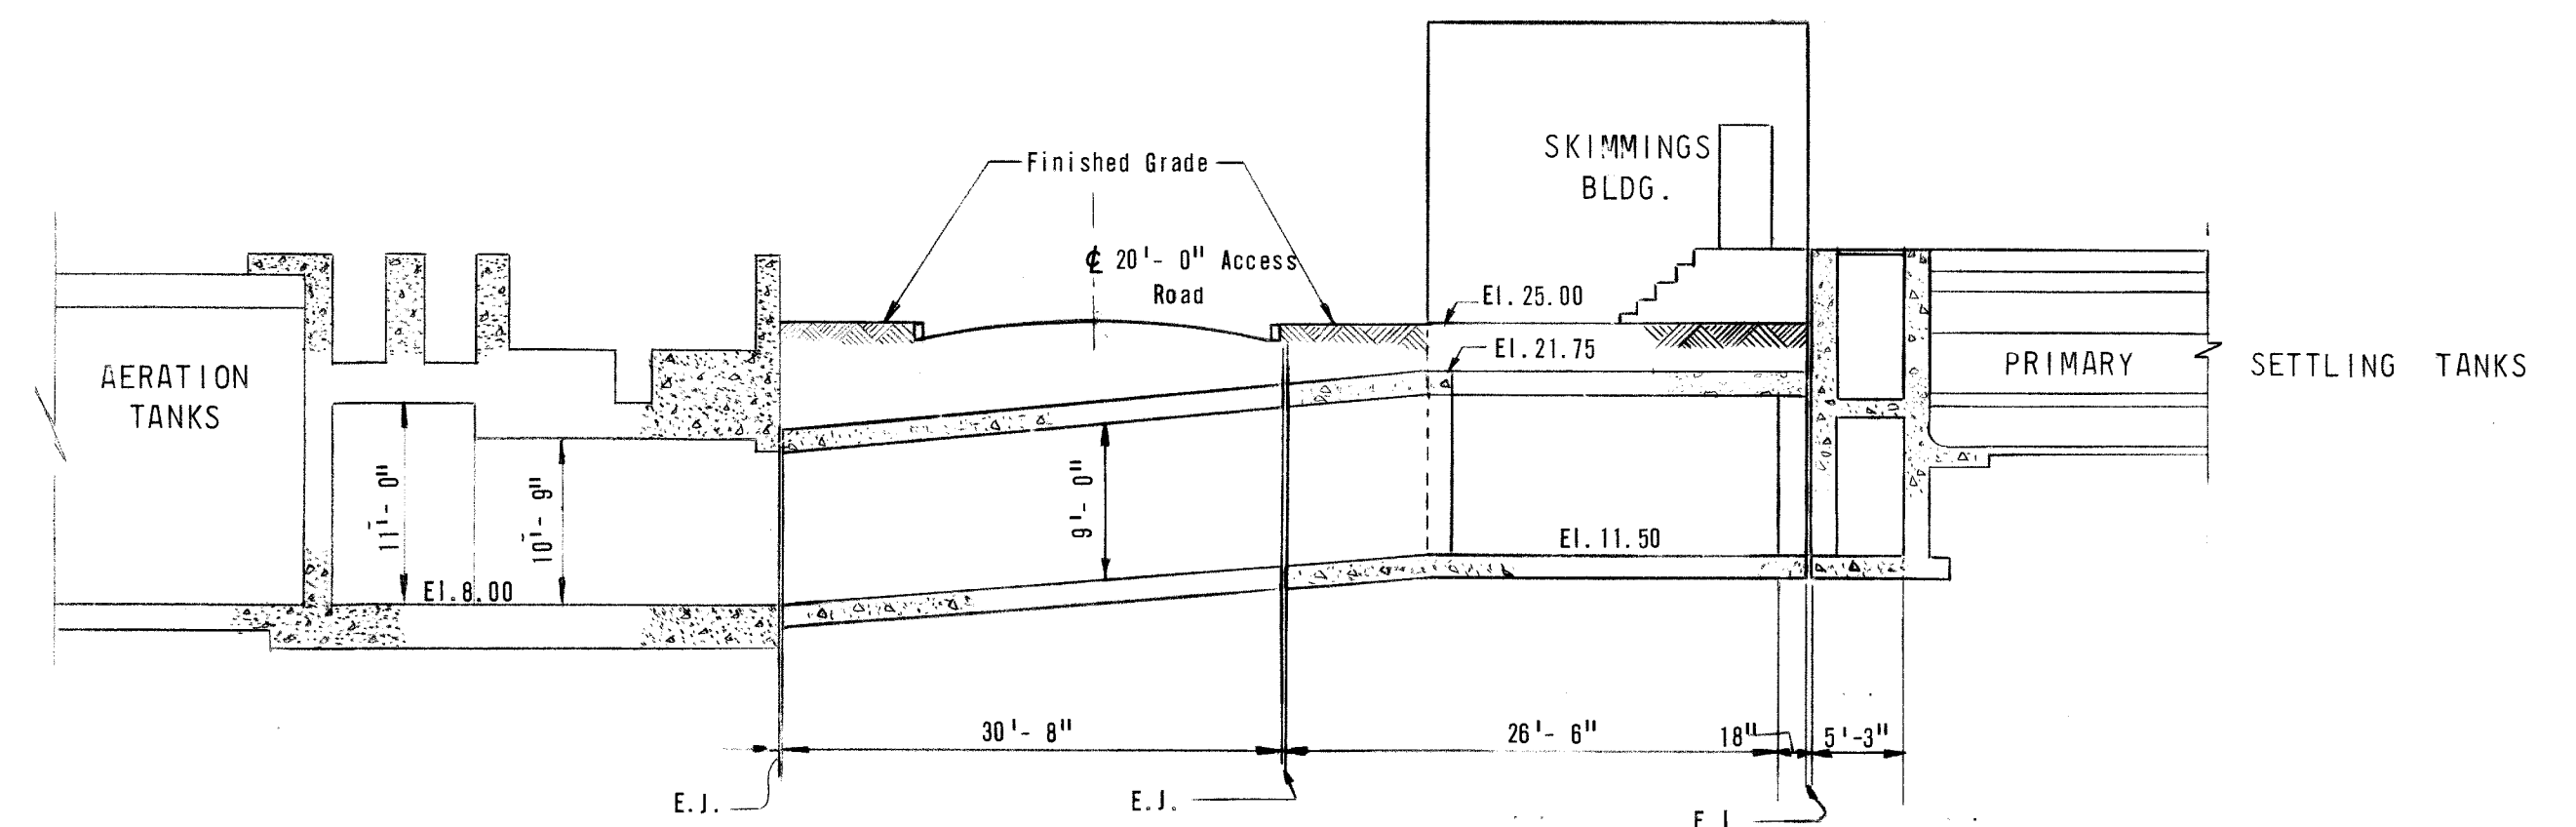

SECTION 4
78/79

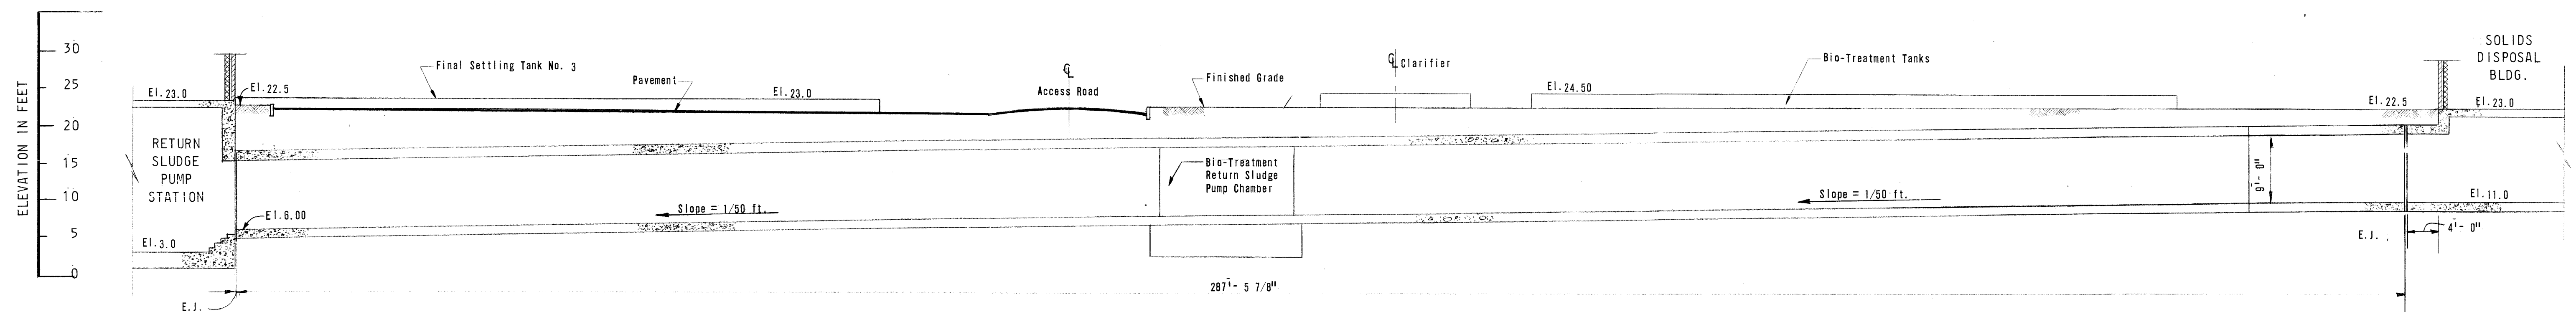

SECTION 5
78/79

MALCOLM
PIRNIE,
INC.



DESIGNED JH DRAWN BF CHECKED
REVISIONS: Bid Copy

RENSSELAER COUNTY SEWER DISTRICT NO. 1
RENSSELAER COUNTY, NEW YORK
WASTEWATER TREATMENT FACILITIES

CONTRACT NO. 1 - GENERAL CONSTRUCTION

TUNNELS
SECTIONS

SCALE: 3/32" = 1'-0"

DATE: MARCH, 1973

C/S SHEET 79 OF 105

DWG. NO. 181.N-71.079-1