


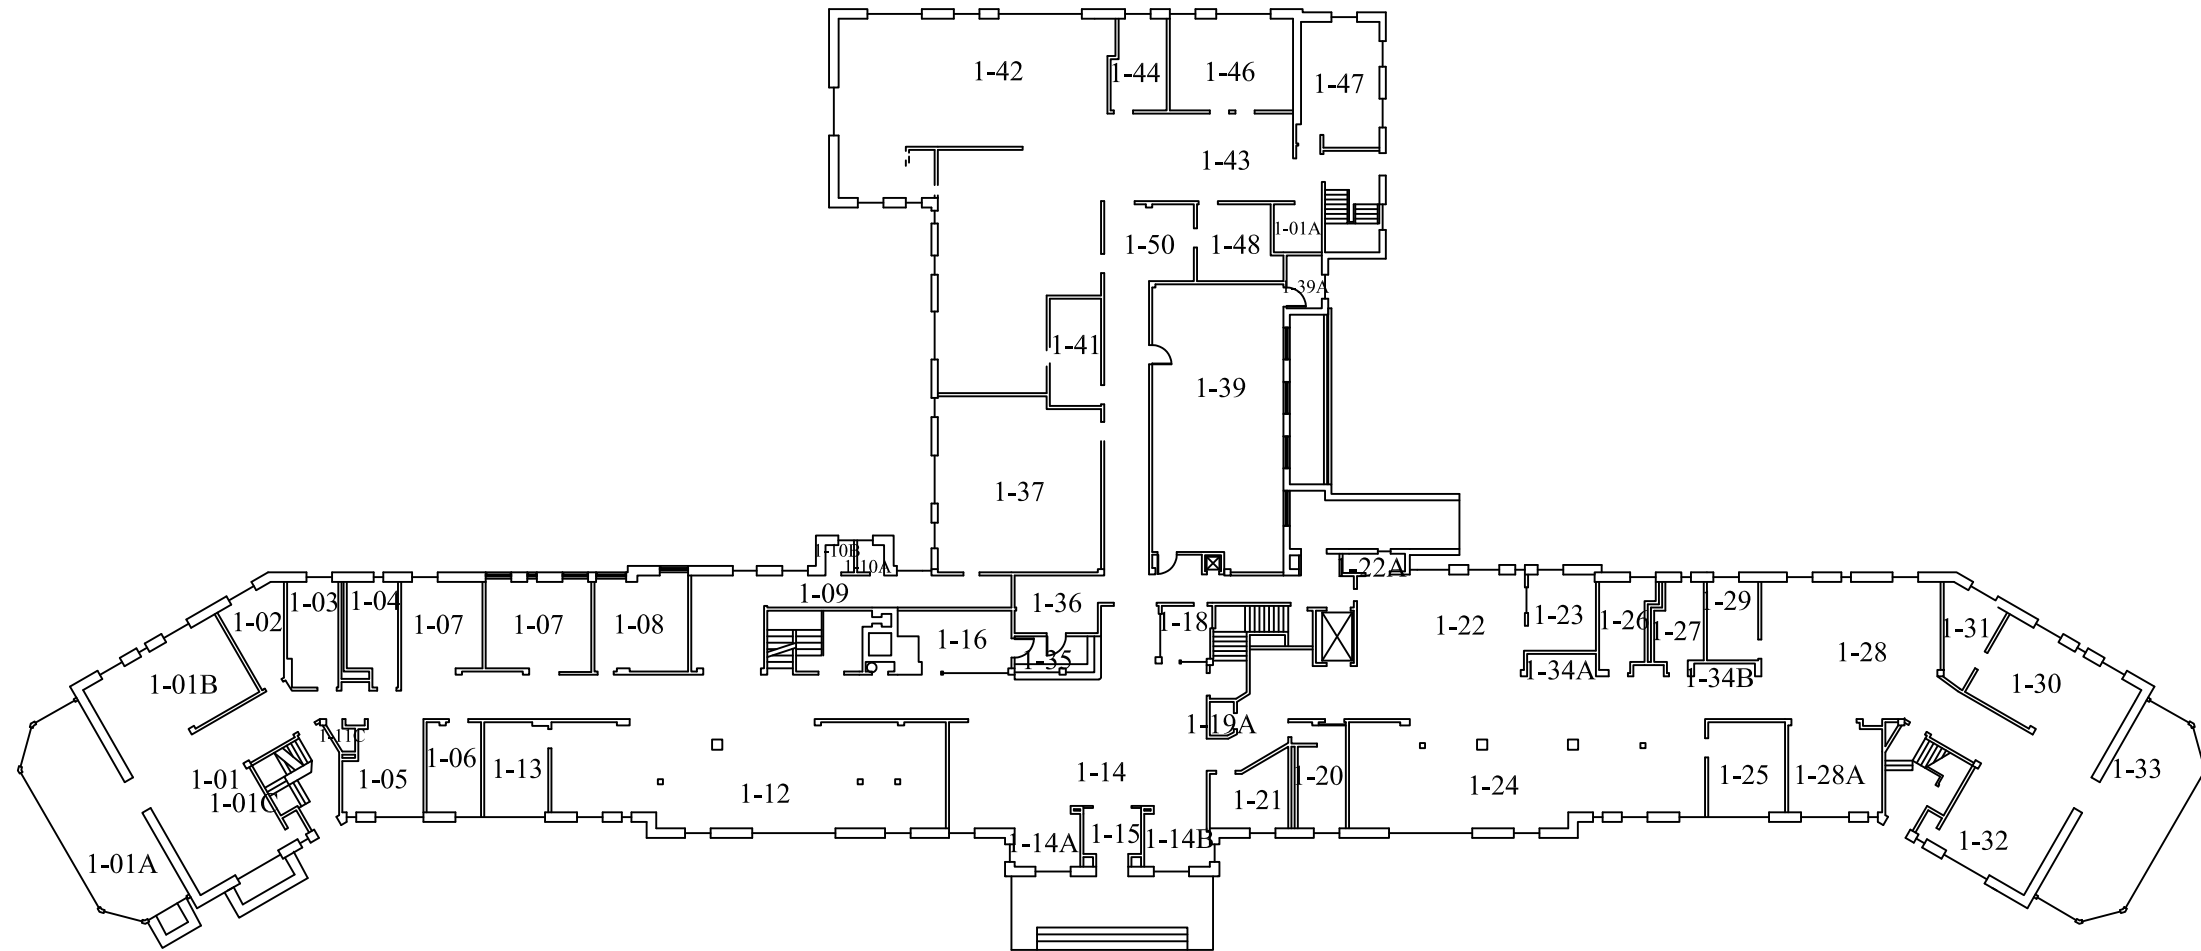

SCALE: 1" = 30'-0"
DRAWN: AMN
DATE: 11.03.2021

PROJECT NAME

BUILDING L

DRAWING TITLE

EXISTING CONDITIONS - FIRST FLOOR

Rockland County
FACILITIES MANAGEMENT
ROBERT H. GRUFFI, P.E., LEED AP
DIRECTOR