

ATTACHMENT A. LAYOUT DRAWINGS

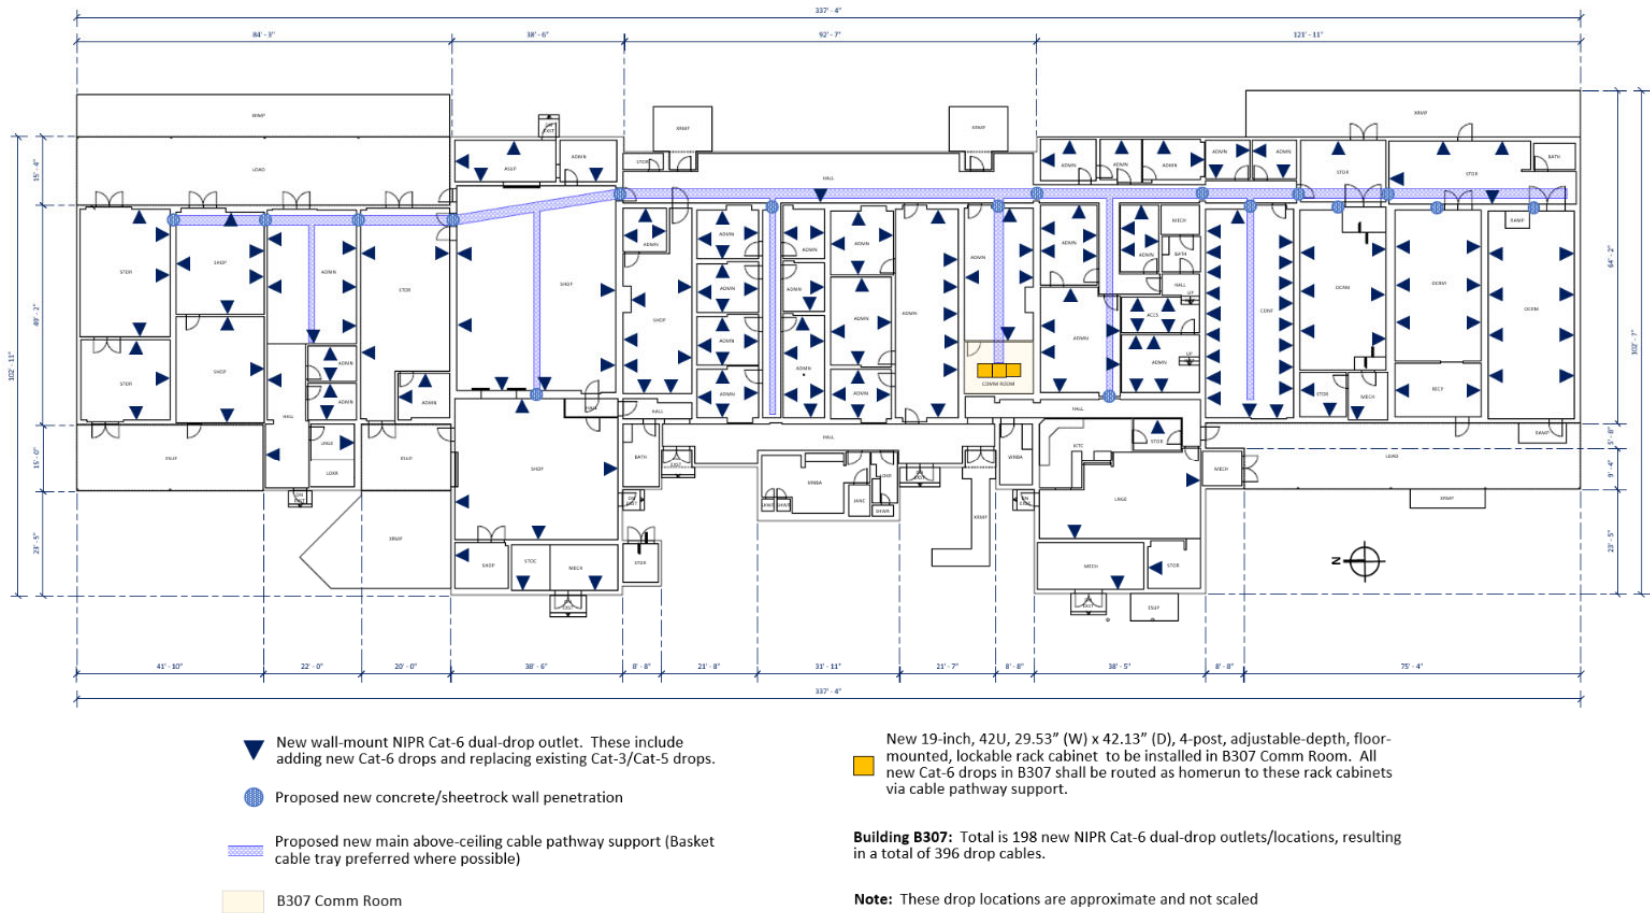


Figure ATT-1. B307 Premises Wiring Upgrade with New Drop Location Layout

SOO - Premises Wiring Upgrade, Building 307 at Joint Base Lewis-McChord