


Malmstrom AFB
Lodging OSP and WiFi Upgrade
OSP Conduit and Fiber Route



Draft Copy for Review
Not for Construction

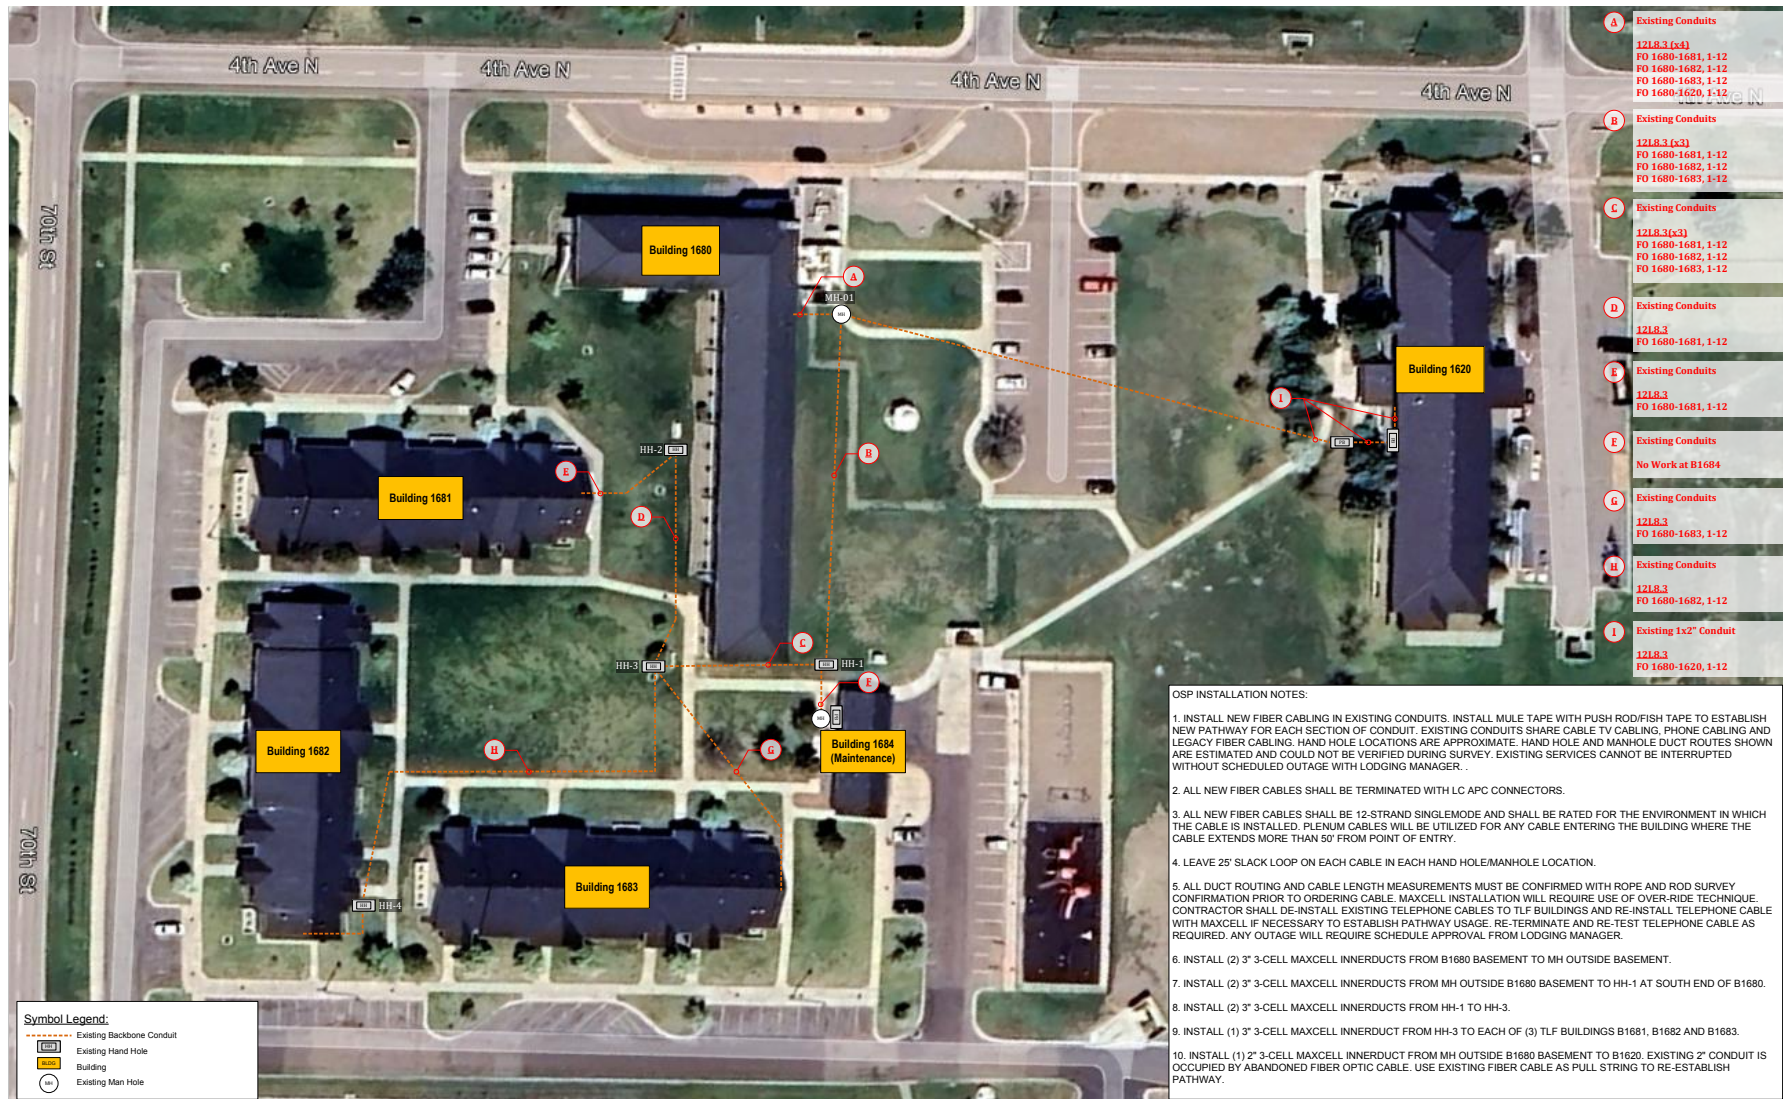

DATE	DATE	REV	DESCRIPTION	DATE	REV	DESCRIPTION
10/23/2024		00	Initial Design			
		01	Revised Design			
		02	Final Design			
		03	As-Built			

PROJECT: Malmstrom AFB
LOCATION: Lodging Infrastructure Upgrade
SHEET: 2 OF 14
SHEET TITLE: Site Map