



Lowell School

MAP IS NOT TO SCALE

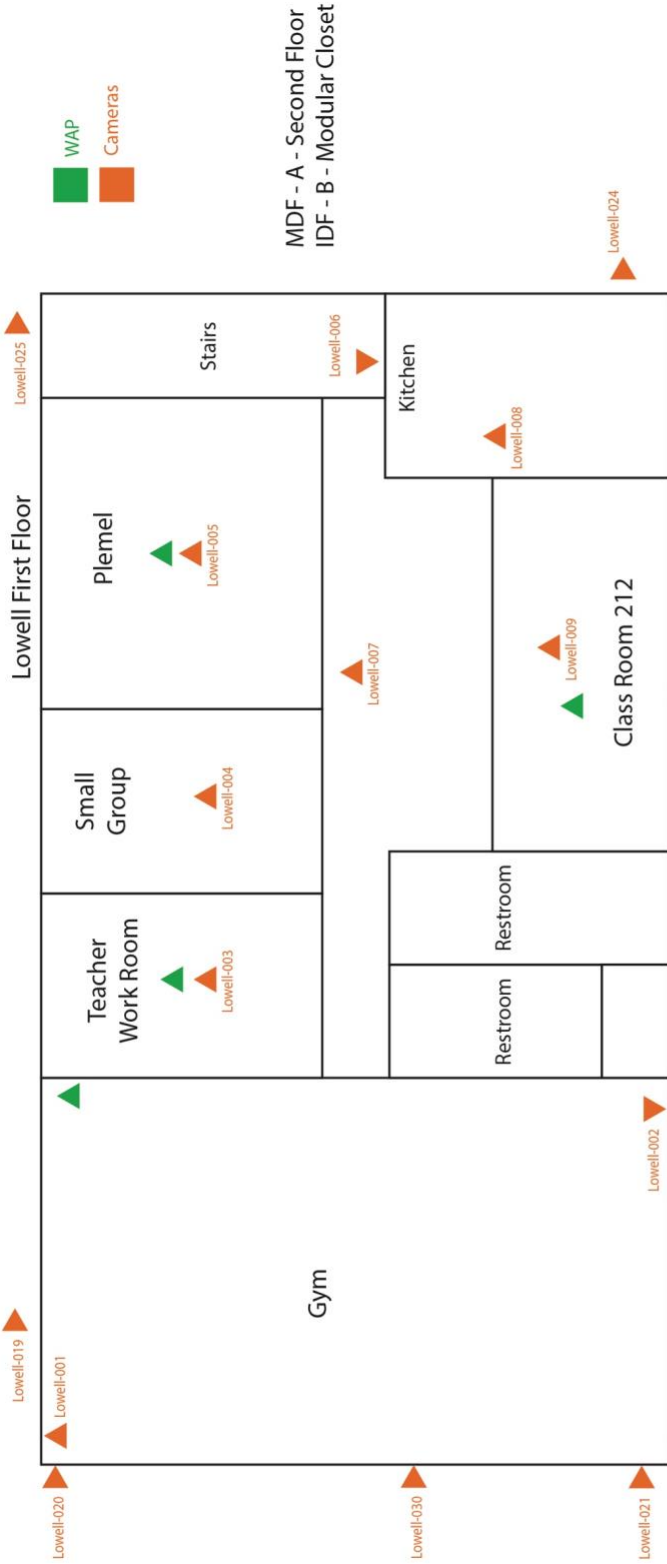

MDF - A - Second Floor
IDF - B - Modular Closet

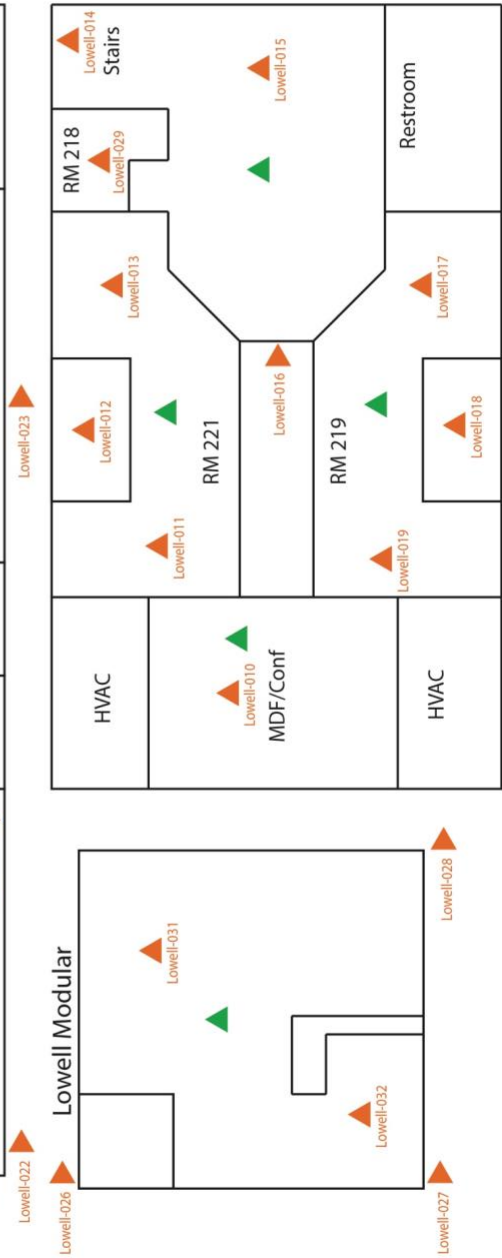

Pilot Butte Elementary

MDF - A - RM 170
 IDF - B - RM 111
 IDF - C - RM 186A (Upstairs)
 IDF - D - RM 160 A (Upstairs)



Sage Elementary



MDF - A - RM 178
IDF - B - RM 111
IDF - C - RM158A
IDF - D - RM 213A

