


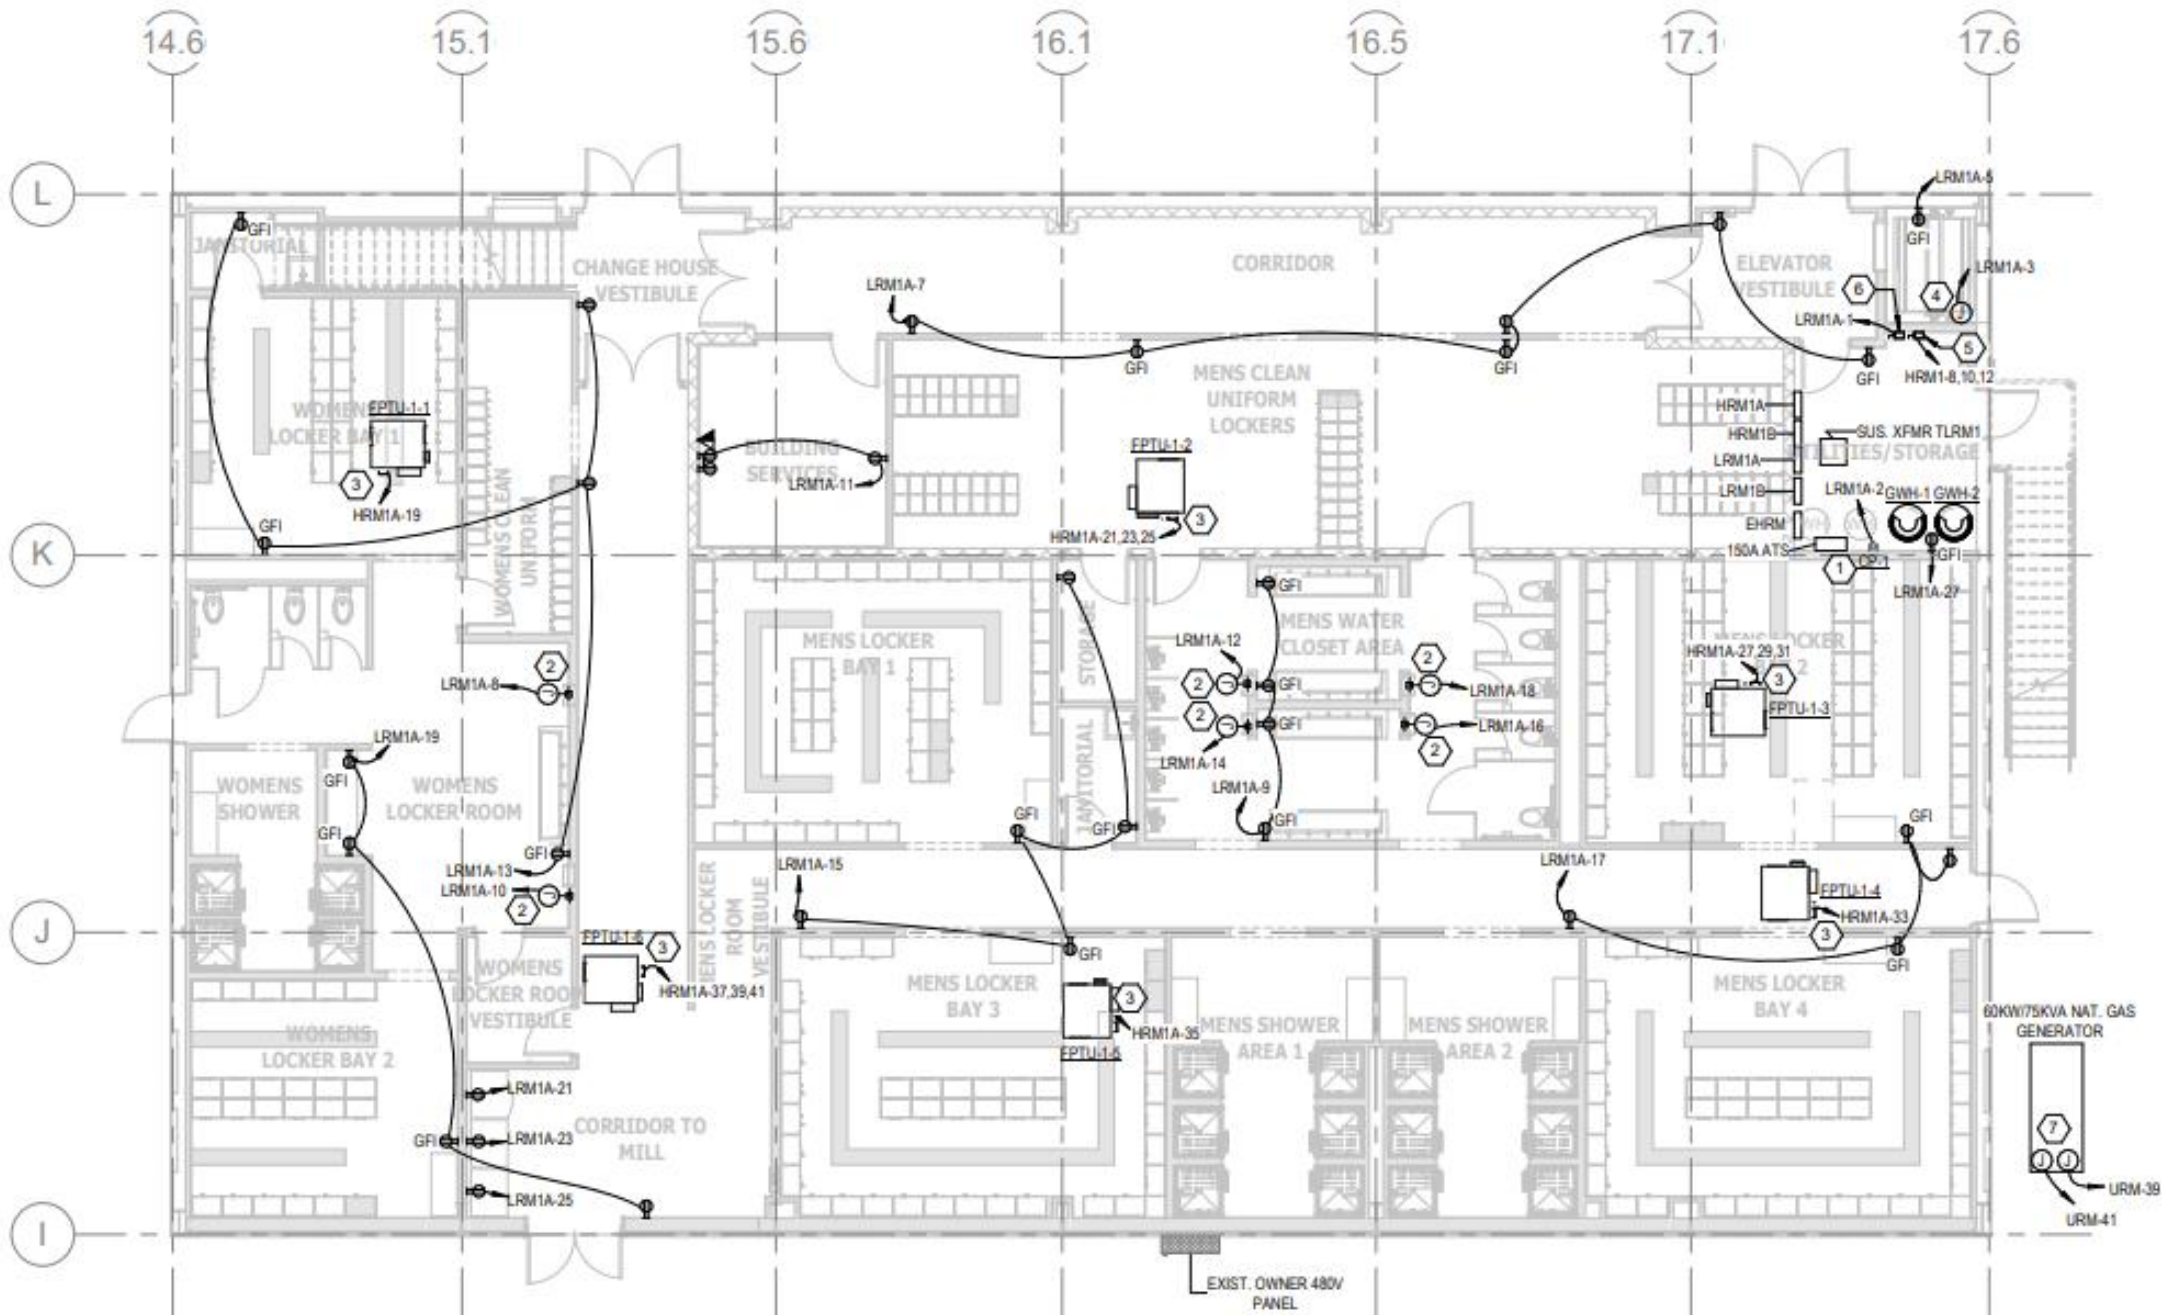

1 POWER PLAN - LEVEL 1
1/8" = 1'-0"



