

200 TRADITIONAL URN SPACES WITH 225 (ESTIMATED) SOFT URN SPACES IN OSSUARY VAULT
(PRE-ASSEMBLED & DELIVERED IN ONE PIECE)




THIS DESIGN IS PROPERTY OF EICKHOF & IS PROTECTED BY APPLICABLE COPYRIGHT LAWS. UNAUTHORIZED USE OR DUPLICATION IS PROHIBITED.

SECTION


EICKHOF COLUMBARIA, INC. HAS INVESTED MUCH TIME, EFFORT AND RESOURCES INTO DEVELOPING TECHNOLOGY FOR ITS COLUMBARIA AND OSSUARIES. EICKHOF HAS OBTAINED SEVERAL PATENTS AND/OR HAS FILED PATENT APPLICATIONS ON COLUMBARIA RELATED TECHNOLOGY, INCLUDING U.S. PATENT 10,125,514, ENTITLED COLUMBARIUM WITH INNER OSSUARY. UNDER 35 U.S.C. § 271, WHOEVER WITHOUT AUTHORITY MAKES, USES, OFFERS TO SELL, OR SELLS ANY PATENTED INVENTIONS, WITHIN THE UNITED STATES OR IMPORTS INTO THE UNITED STATES ANY PATENTED INVENTION DURING THE TERM OF THE PATENT THEREFOR, INFRINGES THE PATENT. EICKHOF COLUMBARIA, INC. RESPECTS INTELLECTUAL PROPERTY RIGHTS AND EXPECTS OTHERS TO RESPECT ITS RIGHTS.

PATENT <https://eickhofcolumbaria.com/patents>

HARDWARE DETAILS

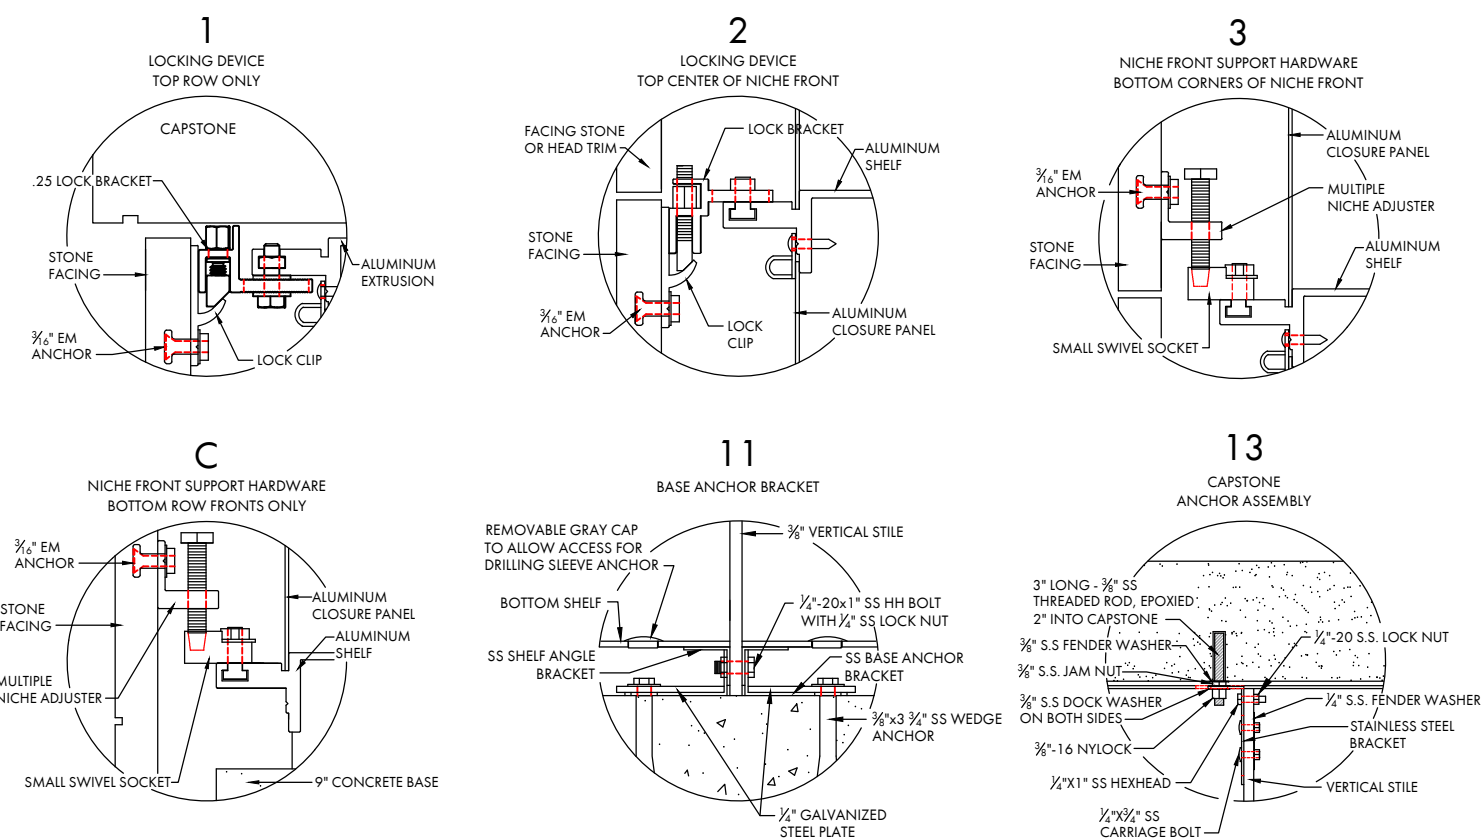

1. (4) 11 ⁷/₈" X 11 ⁷/₈" EXTRA NICHE FRONTS (FOR FUTURE USE).
2. (1) 11 ⁷/₈" X 20 ¹/₂" EXTRA NICHE FRONT (FOR FUTURE USE).
3. (1) 11 ⁷/₈" X 11 ⁷/₈" EXTRA MEMORIAL FRONT (FOR FUTURE USE).
4. (3) SINGLE TEMPORARY FRONTS, ONE OF EACH SIZE LISTED ABOVE
(THIS FRONT IS PUT INTO PLACE DURING INSCRIPTION).

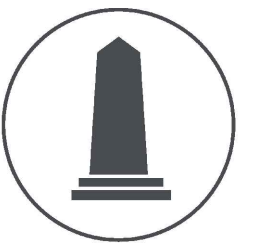

EICKHOF®

TOLL FREE:
800-253-0457

LOVELAND BURIAL PARK
LOVELAND, CO

23068

SHEET NUMBER:

1 OF 1