

Infrastructure RFP - Phase 3, 2025

G.W. Childs Elementary School
1599 Wharton St, Philadelphia, PA 19146

MDF: 004

IDF1: 102A

IDF2: 116A

IDF3: 202A

IDF4: 222A

IDF5: 302A

IDF6: 318B

IDF7: 402A

IDF8: 411A


IDF9: 408

LAB: 310

● ■ Channel 1 ● Above the ceiling

○ □ Channel 6 ■ Below the ceiling

● ■ Channel 11

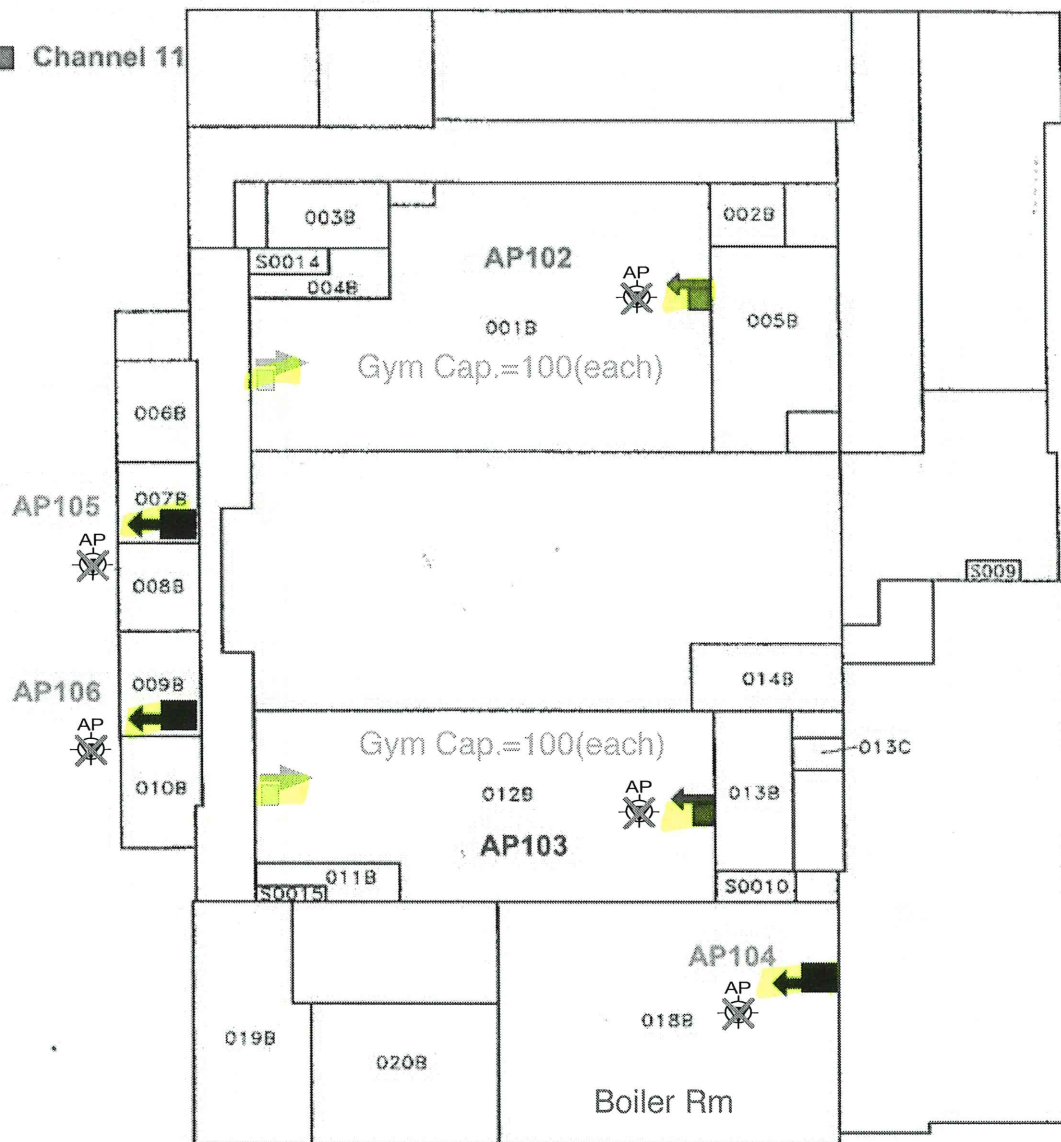

NOT TO SCALE

SCHOOL NUMBER - 2110

ELEMENT - 01

FLOOR - BS

FACILITIES CONDITION ASSESSMENT


PERKS REUTTER ASSOCIATES



2 AP

5 Missing Enclosure

5/8/2017

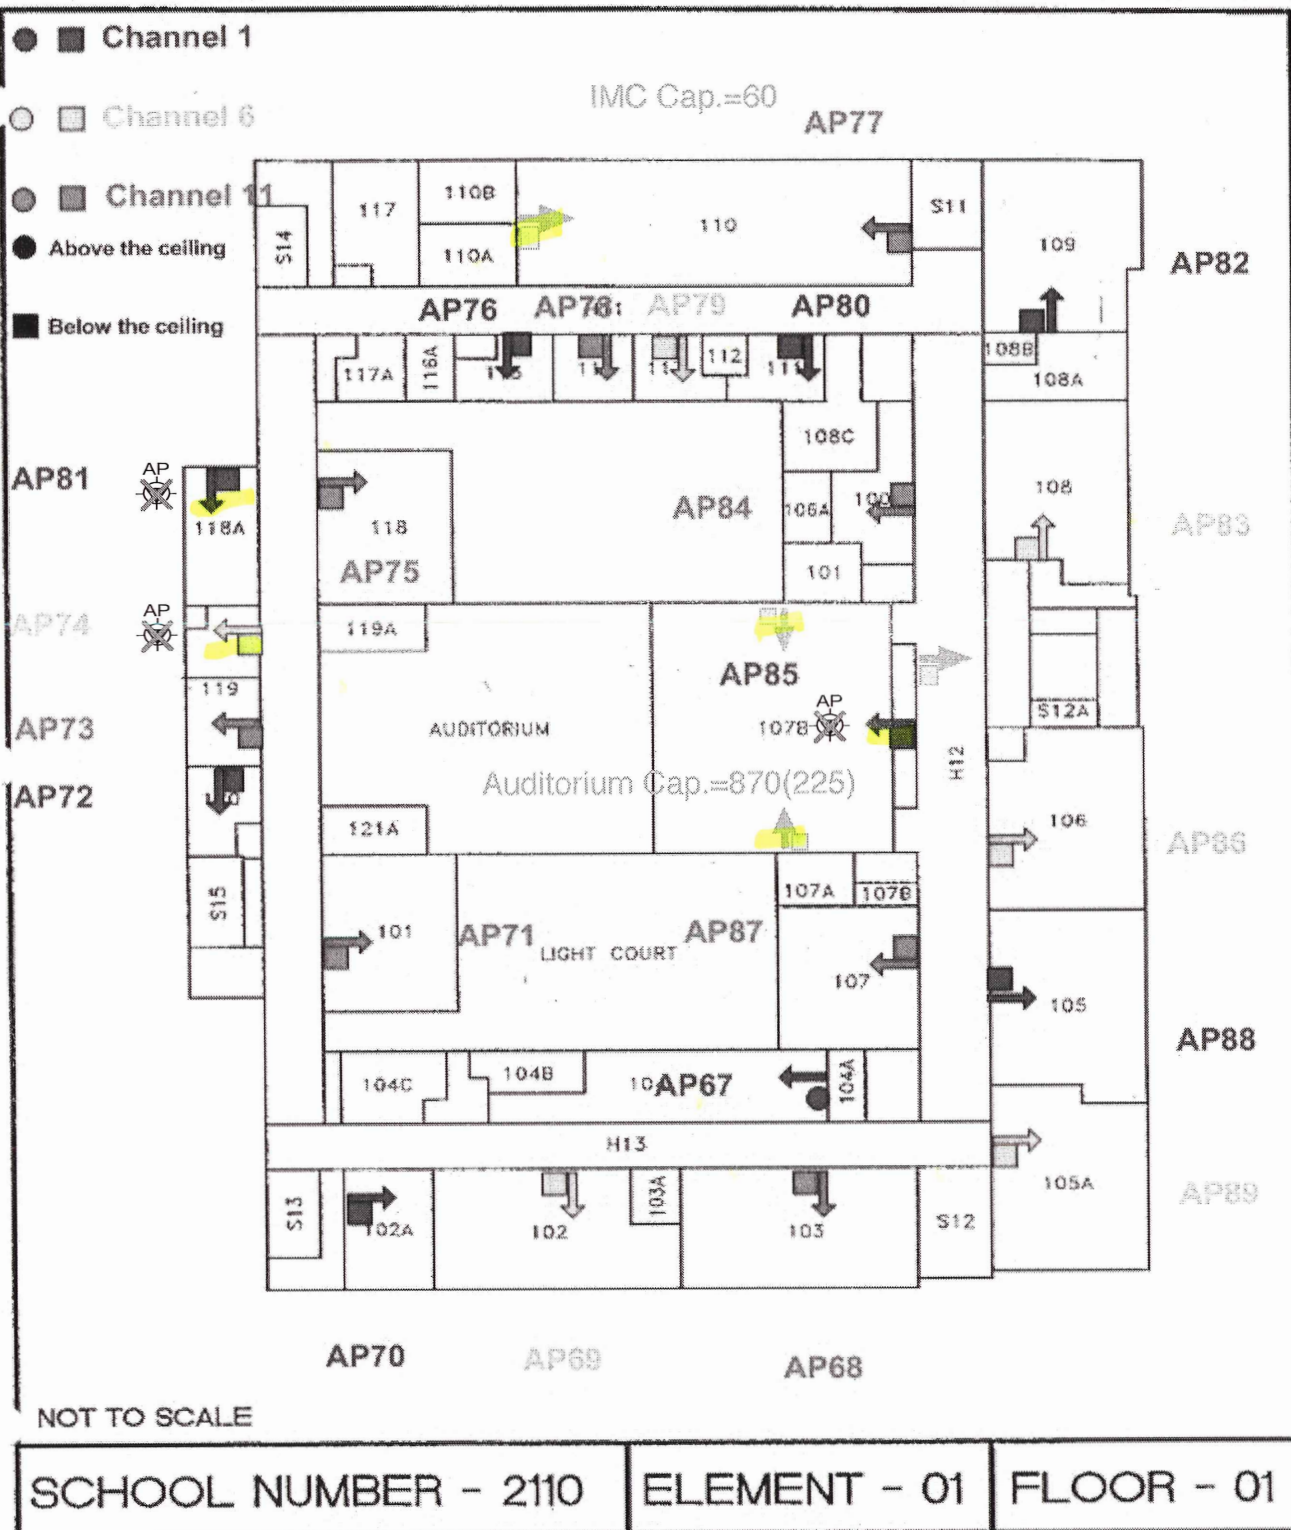

FACILITIES CONDITION ASSESSMENT


PERKS REUTTER ASSOCIATES



4 AP

3 Missing Enclosure

5/8/2017

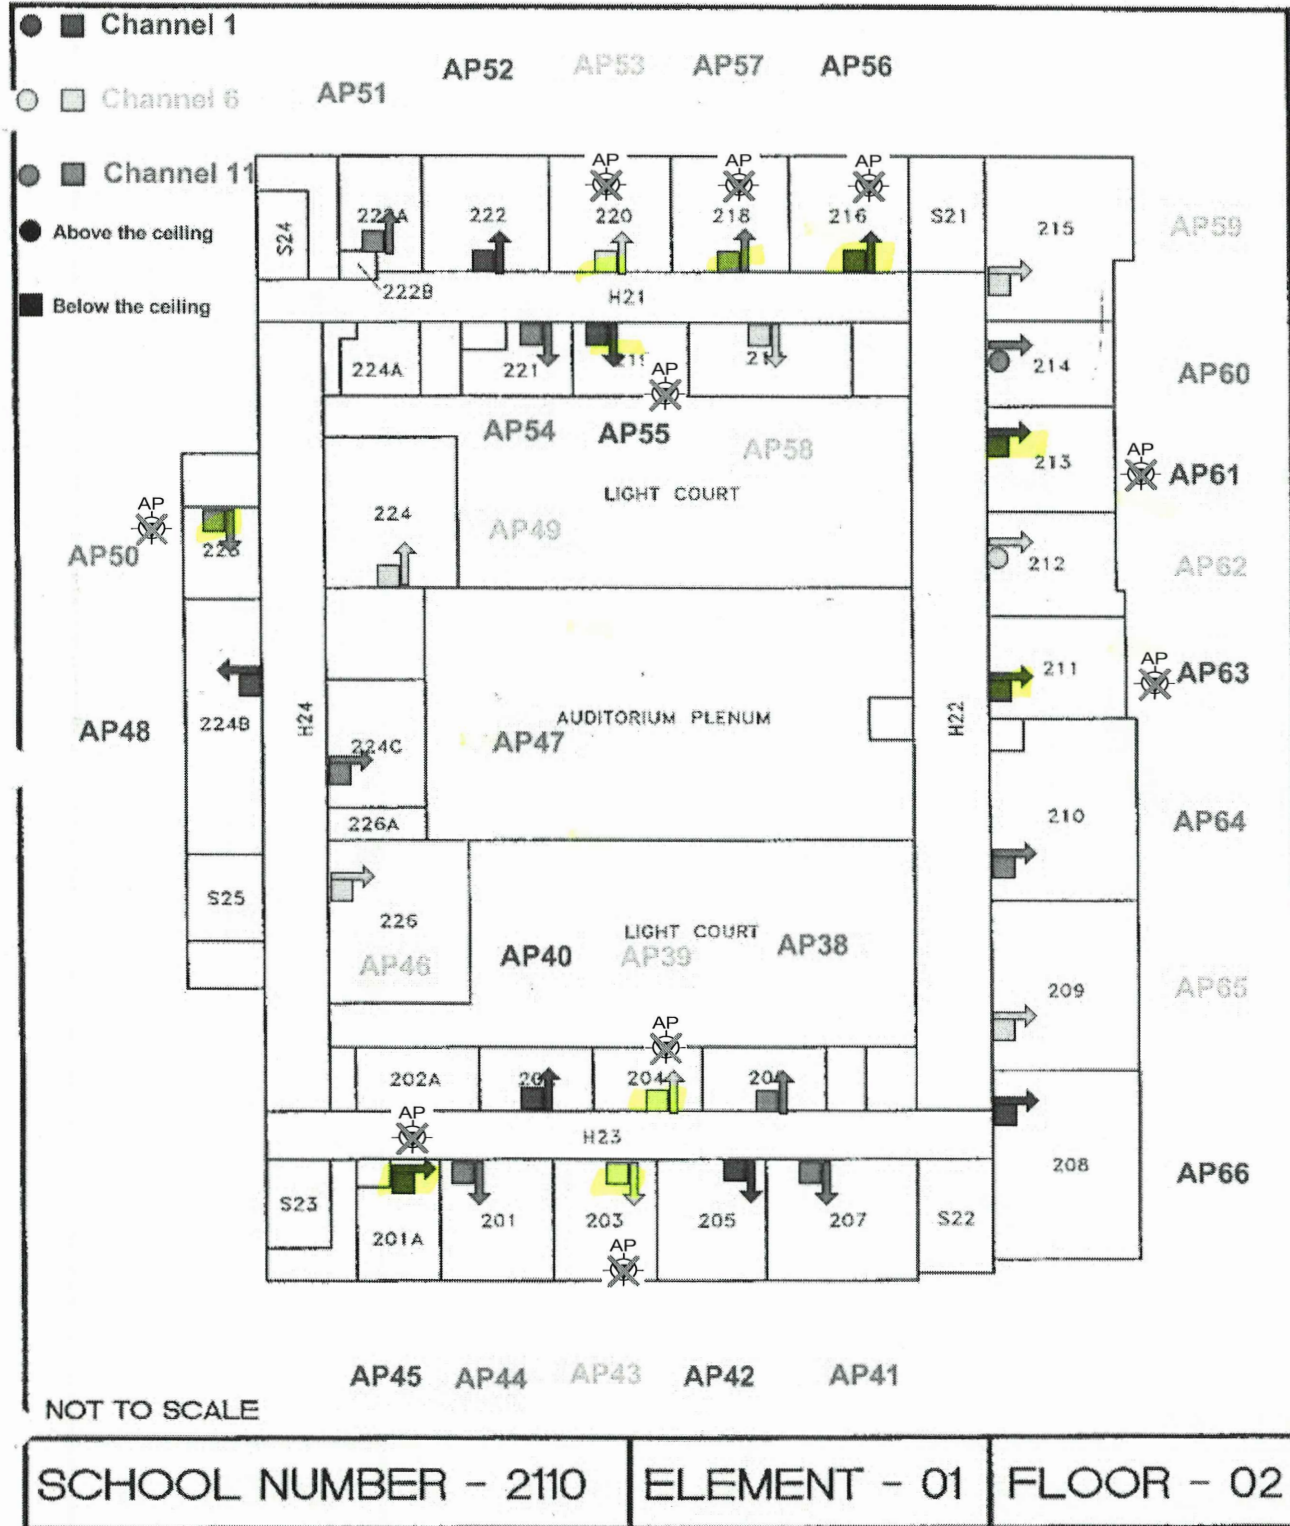


FACILITIES CONDITION ASSESSMENT

PERKS REUTTER ASSOCIATES



10 Missing Enclosure

5/8/2017

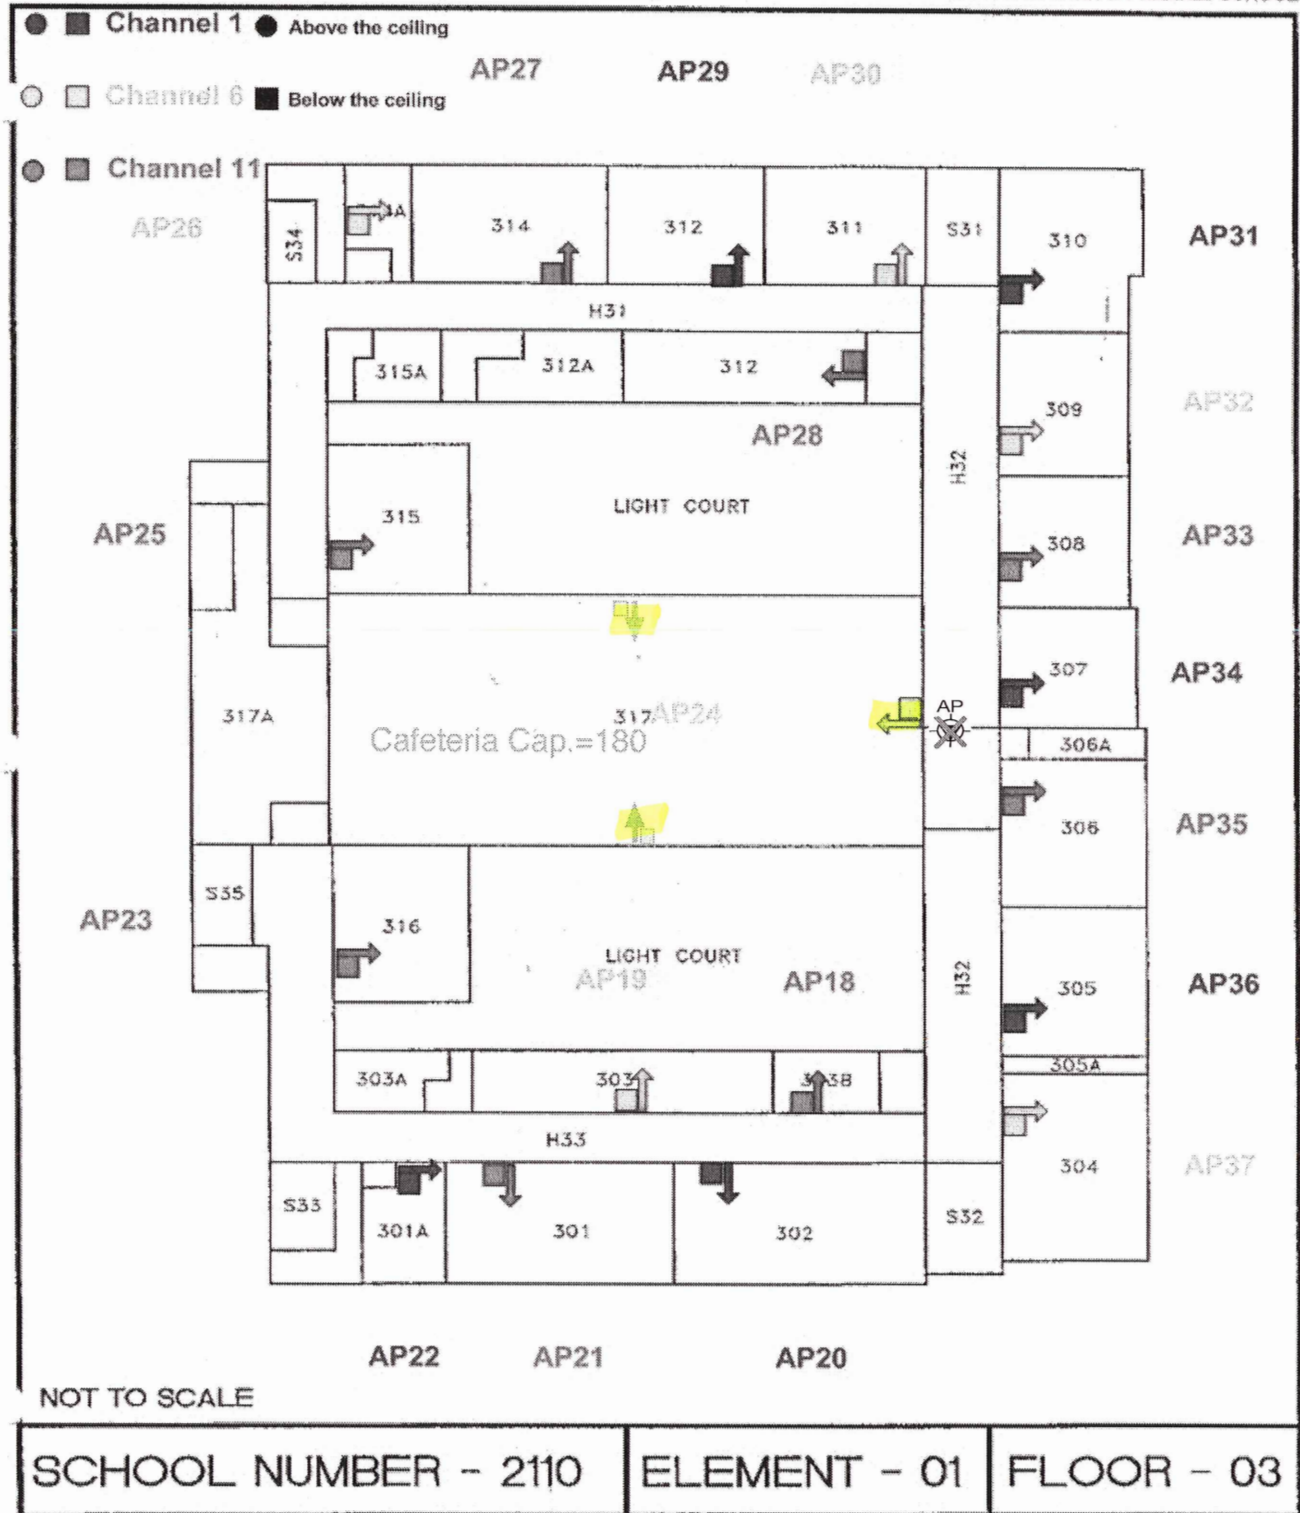


FACILITIES CONDITION ASSESSMENT

PERKS REUTTER ASSOCIATES



2 AP 1 Missing Enclosure

5/8/2017

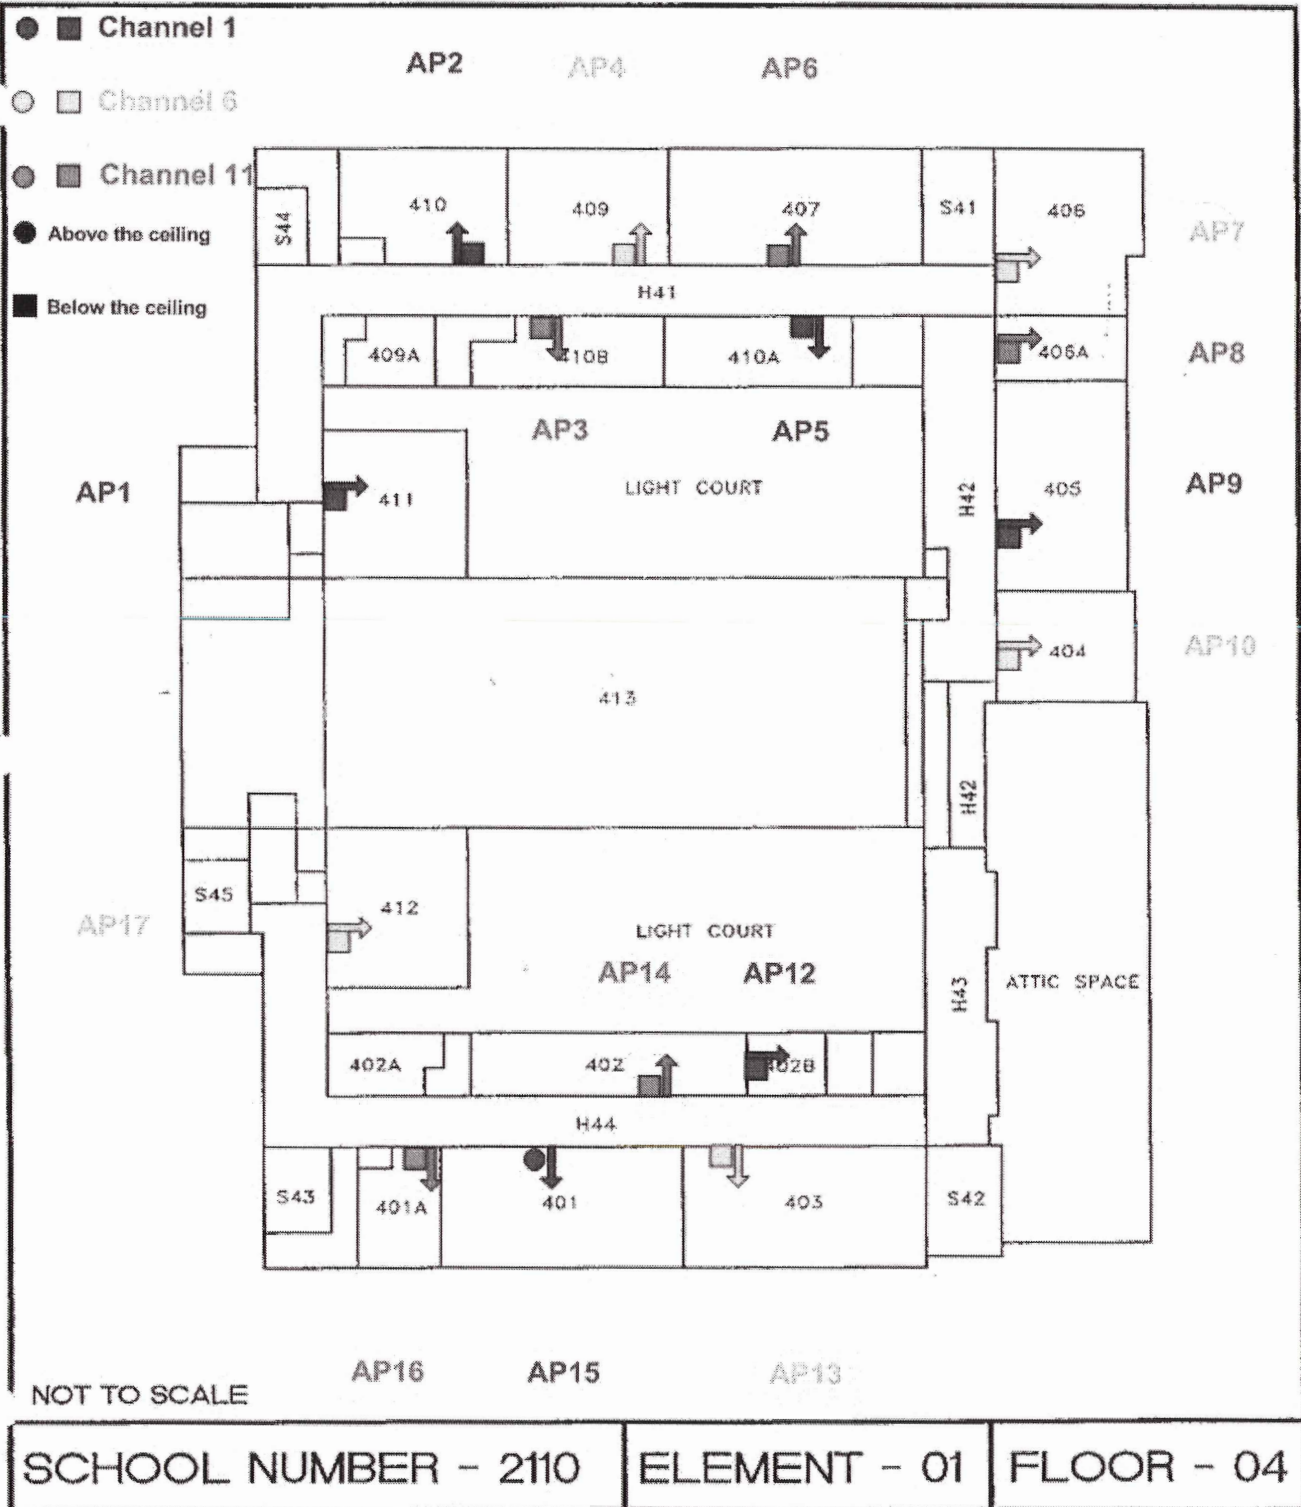


FACILITIES CONDITION ASSESSMENT

PERKS REUTTER ASSOCIATES



5/8/2017

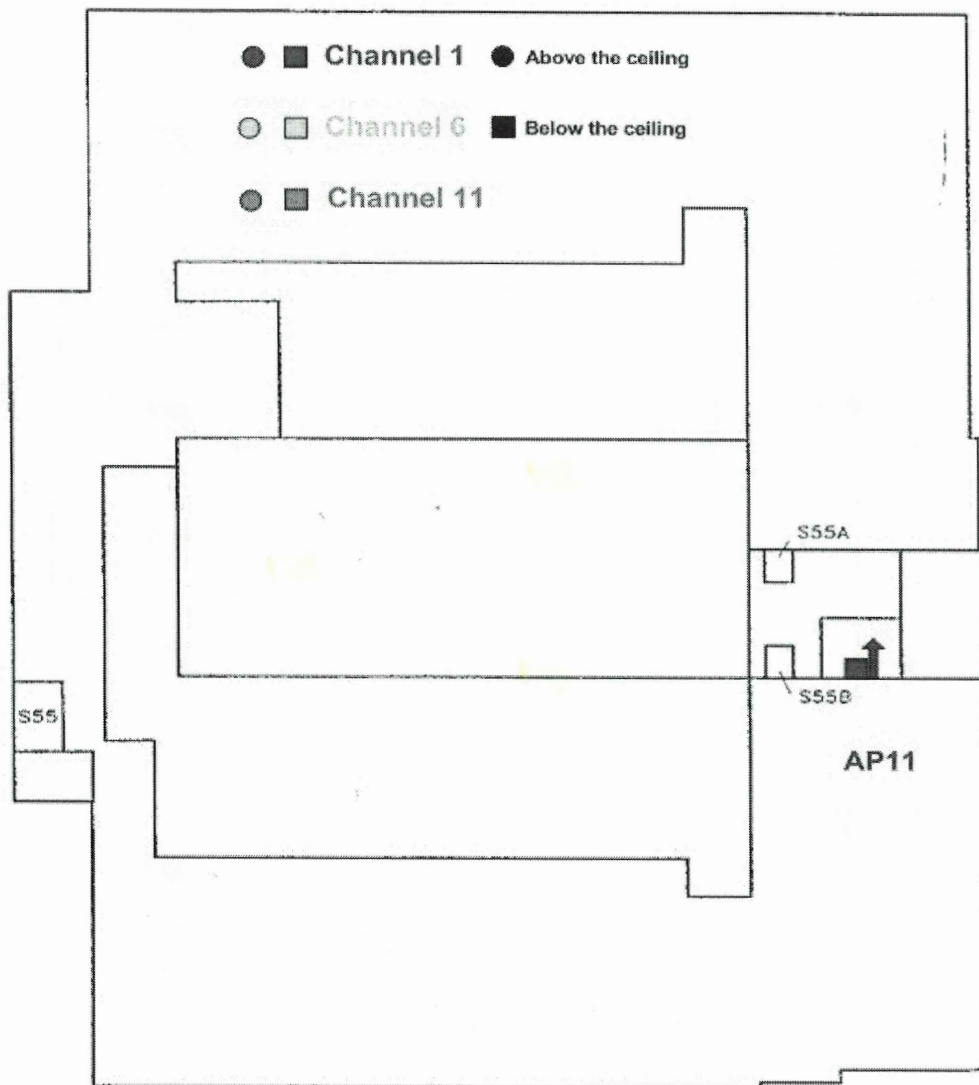

NOT TO SCALE

SCHOOL NUMBER - 2110

ELEMENT - 01

FLOOR - AT

FACILITIES CONDITION ASSESSMENT

PERKS REUTTER ASSOCIATES



5/8/2017