




999 18th St Suite 100
Denver, CO 80202
www.waringassociates.com
303.292.3333

7100 E BELLEVUE

7100 E BELLEVUE
GREENWOOD VILLAGE, CO

LEVEL #1

EXISTING CARD READER
TO BE REACTIVATED AND
RELAYED TO THE
BUILDING SECURITY &
FIRE SYSTEMS

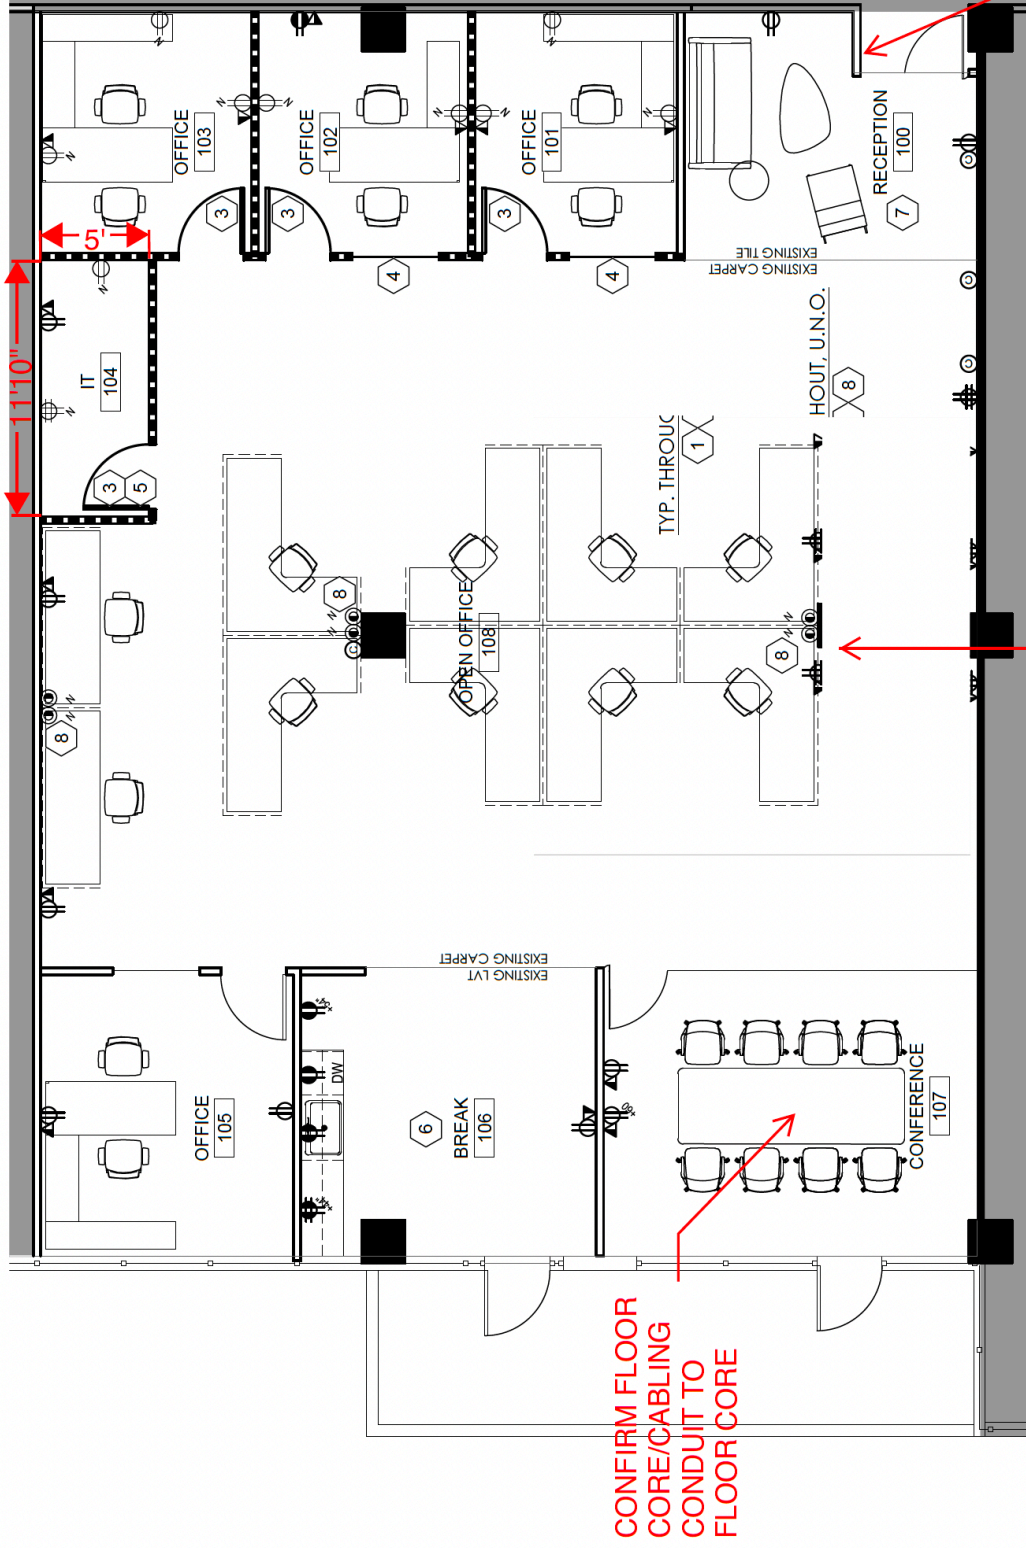

1 PARTITION PLAN

SCALE: 1/8" = 1'-0"

Coordinate the open office
desks cabling with the
furniture vendor

CONFIRM FLOOR
CORE/CABLING
CONDUIT TO
FLOOR CORE