



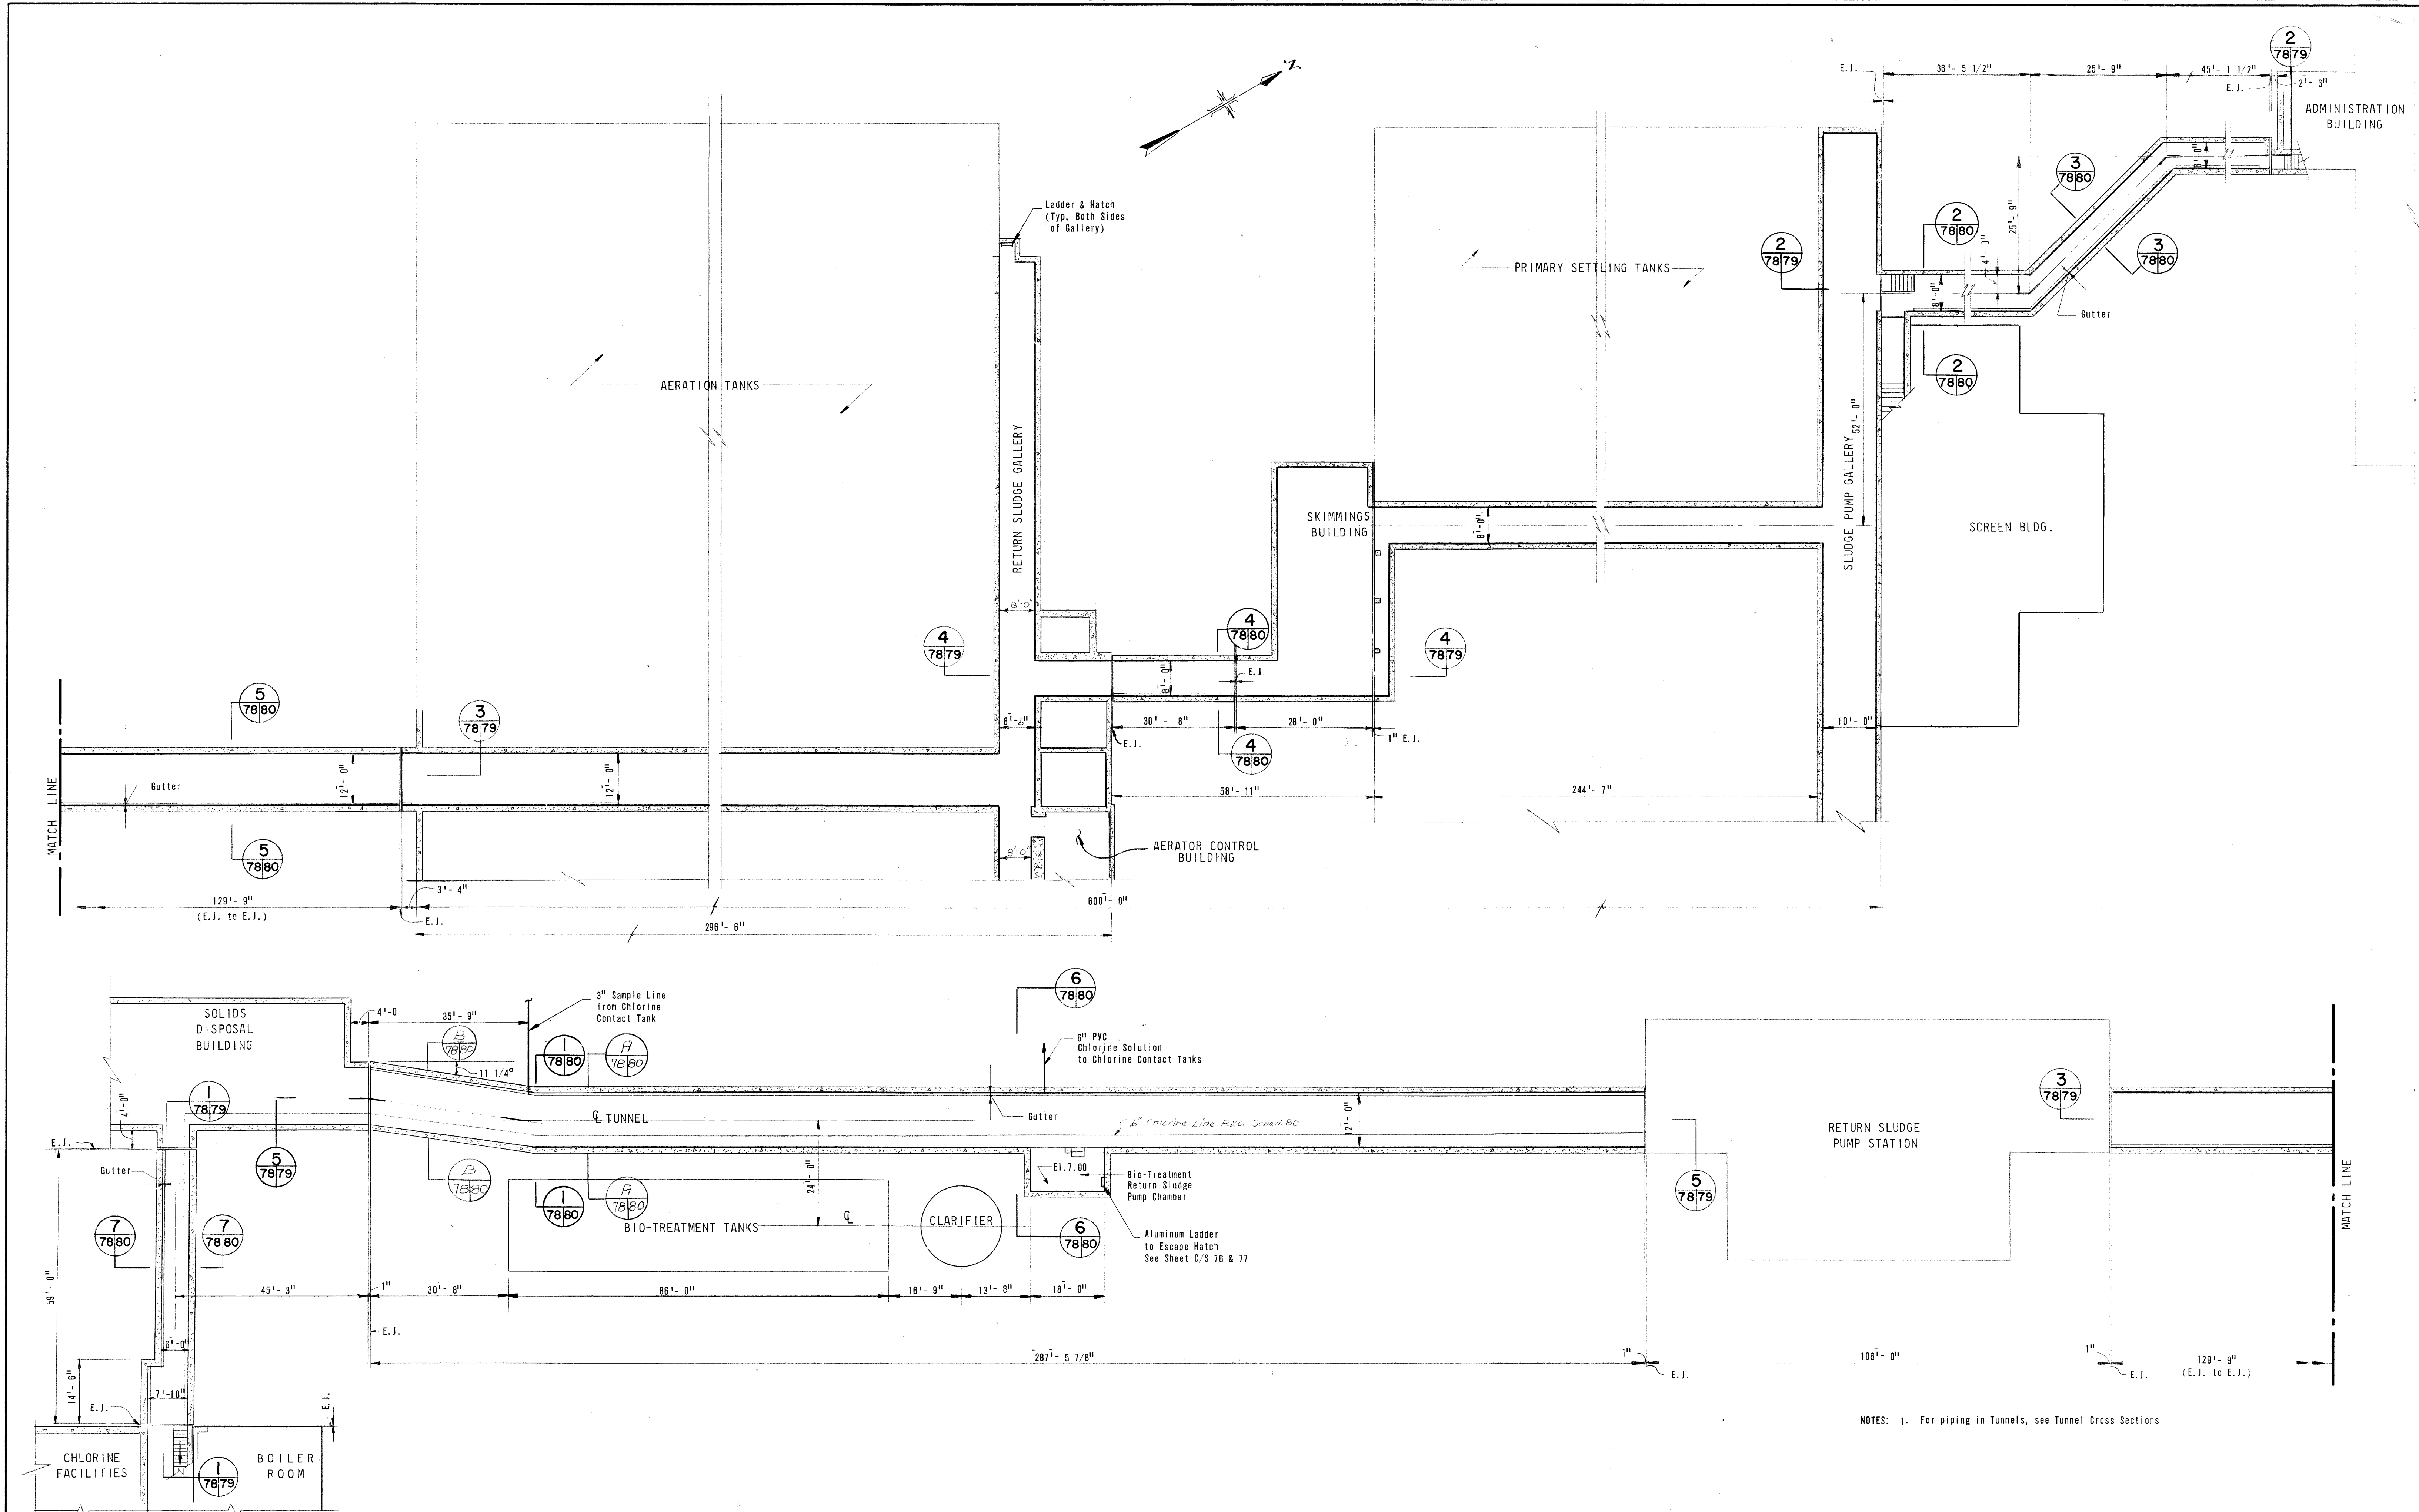

NOTES: 1. For piping in Tunnels, see Tunnel Cross Sections

MALCOLM  
PIRNIE,  
INC.

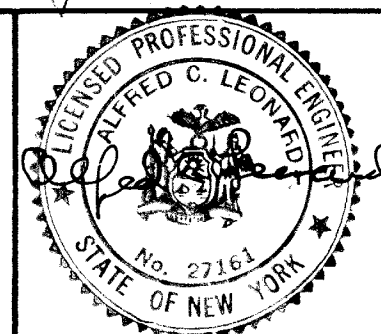

DESIGNED *JH* DRAWN *JAF* CHECKED *[Signature]*  
REVISIONS: *1* Bid Copy

RENSSELAER COUNTY SEWER DISTRICT NO. 1  
RENSSELAER COUNTY, NEW YORK  
WASTEWATER TREATMENT FACILITIES

CONTRACT NO. 1 - GENERAL CONSTRUCTION

TUNNELS  
PLANS

SCALE: 1/16" = 1'-0"

DATE: MARCH, 1973

C/S SHEET 78 OF 105

DWG. NO. 181 N-71.078-1