

COPYRIGHT NOTICE:

THESE DRAWINGS AND SPECIFICATIONS ARE COPYRIGHTED AND SUBJECT TO COPYRIGHT PROTECTION AS AN "ARCHITECTURAL WORK" UNDER SEC. 102 OF THE COPYRIGHT ACT, 17 U.S.C. AS AMENDED JANUARY 2003. THE PROTECTION INCLUDES, WITHOUT LIMITATION, THE OVERALL FORM, ARRANGEMENT AND COMPOSITION OF SPACES AND ELEMENTS OF THE DESIGN. USER SHALL PROTECT, UNAUTHORISED USE OF THESE DRAWINGS AND SPECIFICATION MAY RESULT IN CESSATION OF CONSTRUCTION, BUILDING SEIZURE, AND/OR MONETARY LIABILITY.

CROSS COUNTRY MALL 2

8000 MALL WALK #7060
YONKERS, NY 10704

DESIGN TYPE: EXPERIENCE

PROJECT TYPE:
CORP REMODEL

9956


PROTOTYPE RELEASE: Q# 2024 DCD: #

ARCHITECT-


RUSSELL M. BAUMANN
ARCHITECT

1352 E. Ebony Drive
Chandler, AZ 85286
tel +1 480 401 3660

email:
Russell.Baumann@jll.com

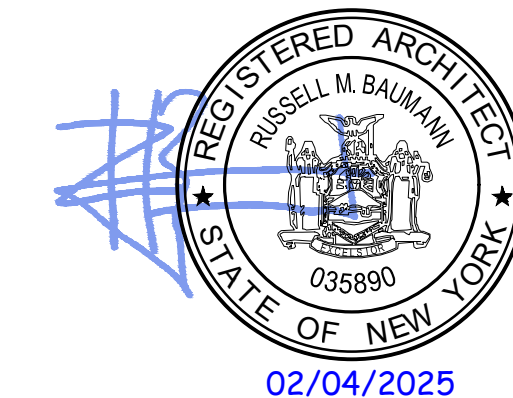

CONSULTING ENGINEER

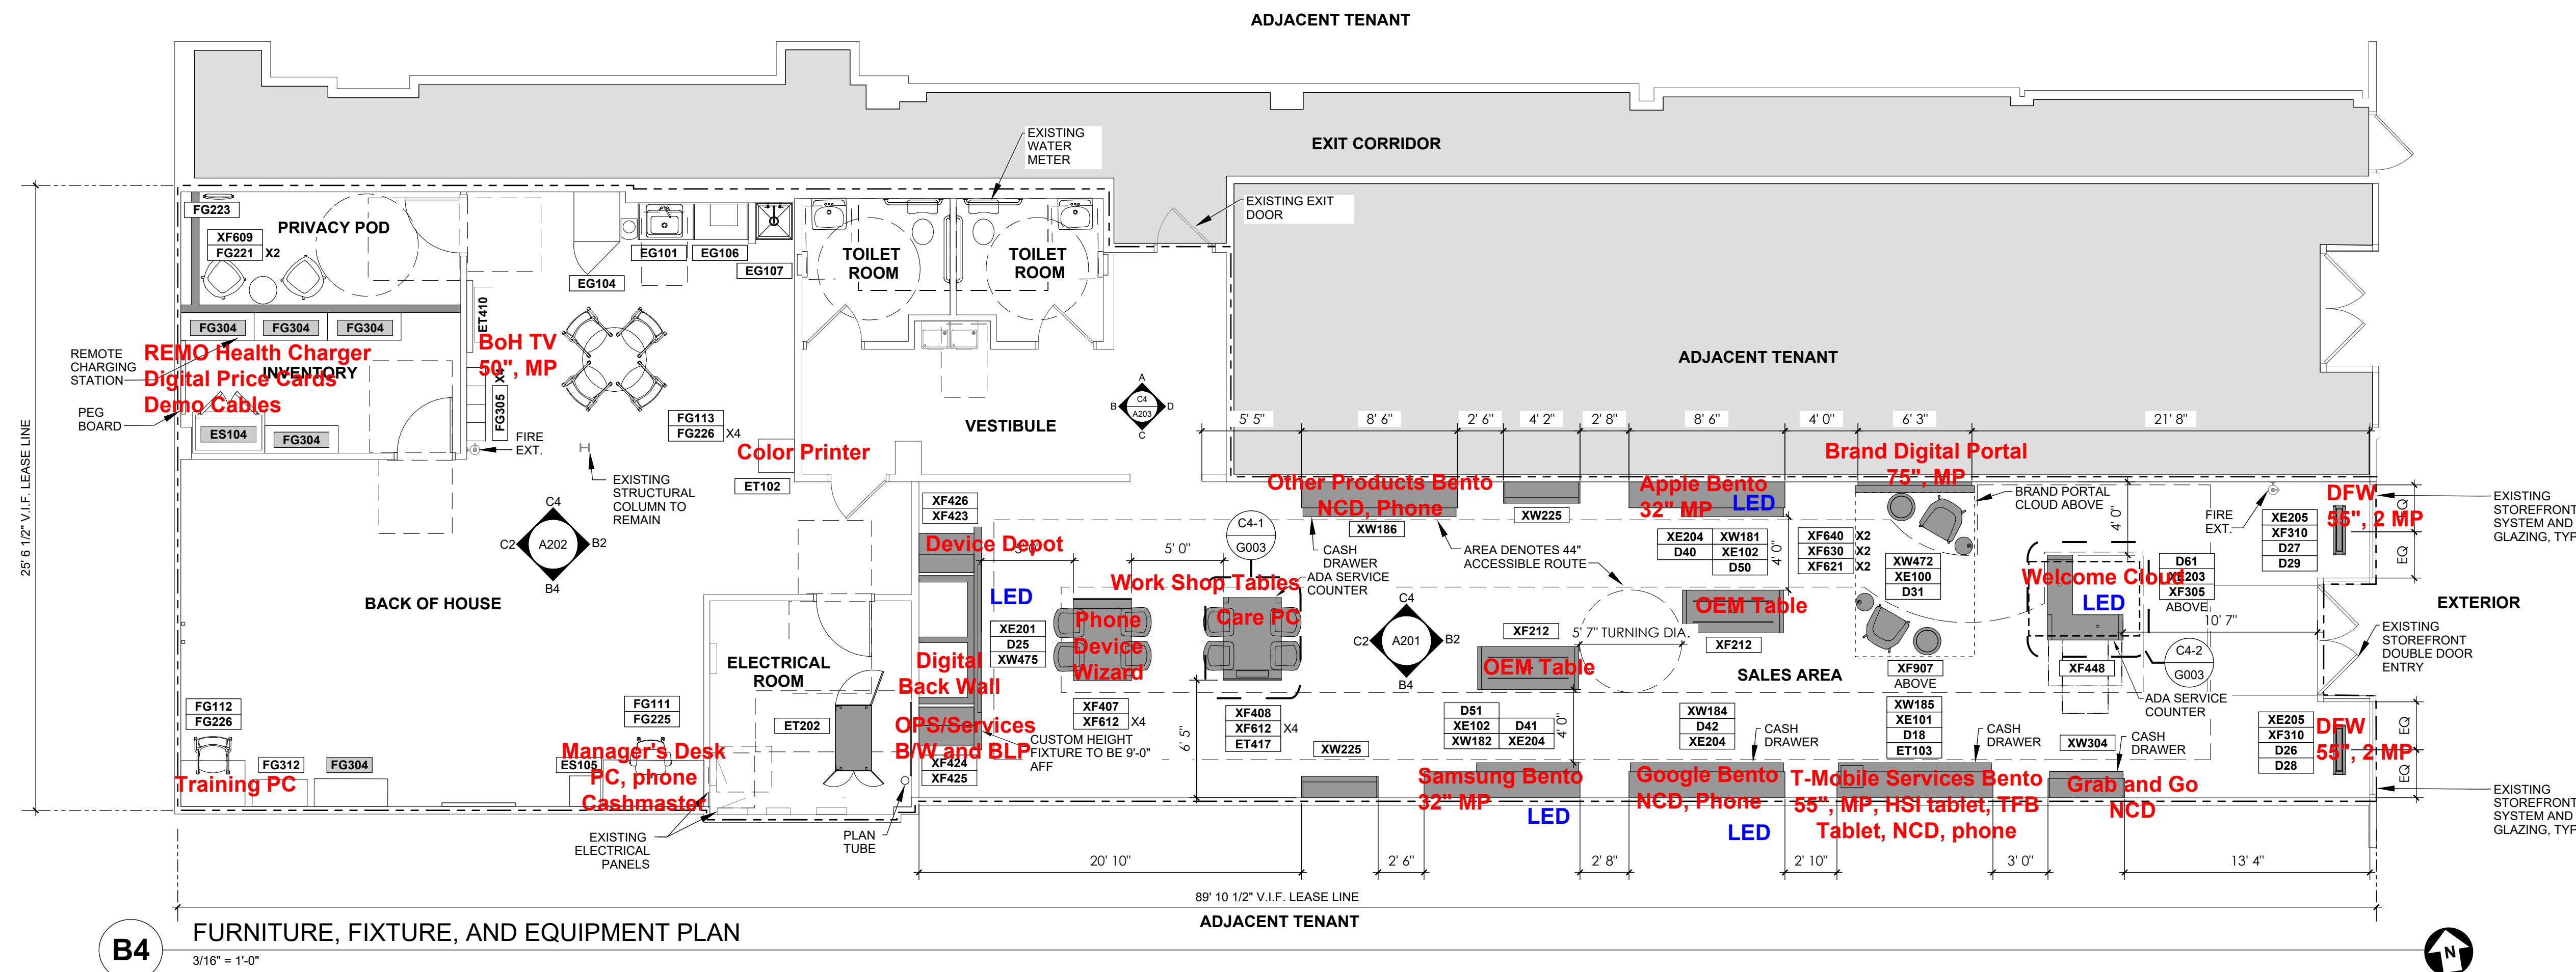

SYMBOL	DESCRIPTION	SYMBOL	DESCRIPTION
EG1##	EQUIPMENT GENERAL	FG1##	FURNITURE GENERAL - TABLE
ES1##	EQUIPMENT SECURITY	FG2##	FURNITURE GENERAL - SEATING
ET1##	EQUIPMENT TECHNOLOGY	FG3##	FURNITURE GENERAL - STORAGE
ET2##	EQUIPMENT TELCO COMMUNICATIONS	FG5##	FURNITURE GENERAL - WALL MOUNTED
FF1##	FLOOR FIXTURE - SALES COUNTER	FG6##	FURNITURE GENERAL - KITCHENETTE
FF2##	FLOOR FIXTURE - FEATURE TABLE	FW1##	FIXTURE WALL - DISPLAY WALL
FF3##	FLOOR FIXTURE - DIGITAL MONITOR	FW2##	FIXTURE WALL - ACCESSORY
FF4##	FLOOR FIXTURE - CONSULTATION TABLE	FW3##	FIXTURE WALL - SYSTEM WALL
FF5##	FLOOR FIXTURE - 2 SIDED FRAME	FW4##	FIXTURE WALL - DIGITAL MONITOR
FF6##	FLOOR FIXTURE - SEATING	FW5##	FIXTURE WALL - WALL GRAPHIC
FF0##	FLOOR FIXTURE - POWER POLE		

TOTAL NUMBER OF POS	0
TOTAL NUMBER OF CASH DRAWER LOCATIONS	4
ALL EQUIPMENT, FINISHES, FIXTURES, FURNITURE, AND GRAPHICS TO BE INSTALLED PER MANUFACTURER'S RECOMMENDATIONS. SEE A600 SERIES SHEETS FOR ALL SCHEDULES.	

1.	G.C. TO FIELD VERIFY ALL DIMENSIONS AND NOTIFY ARCHITECTS IMMEDIATELY OF ANY DISCREPANCIES OR UNFORESEEN ITEMS NOT SHOWN ON DRAWINGS.
2.	G.C. TO VERIFY THAT ADA COUNTERTOPS COMPLY WITH C409.03.
3.	FIXTURES FURNISHED BY T-MOBILE AND SPRINT SHALL BE INSTALLED BY THE FIXTURE VENDOR. REFER TO FIXTURE MANUFACTURER INSTRUCTIONS FOR ALL ATTACHMENTS TO WALL AND FLOOR. PROVIDE ALL BLOCKING AND ANCHORS AS REQUIRED.
4.	DIMENSIONS ON THIS SHEET ARE FOR FIXTURE LOCATIONS. G.C. TO COORDINATE FLOOR POWER LOCATIONS WITH DIMENSIONS ON ELECTRICAL SHEETS.
5.	RELOCATE ALL THERMOSTATS AND OTHER WALL MOUNTED DEVICES AS PER LOCAL CODE AS REQUIRED PER NEW FIXTURE LAYOUT. COORDINATE WITH CONSTRUCTION PM/ARCHITECT.
6.	THIS SHEET IS FOR INFORMATION ONLY. THE ARCHITECT'S INTENT WILL CLARIFY ANY EXISTING EQUIPMENT TO REMAIN VERSUS NEW FIXTURES TO BE INSTALLED.

	EXISTING FIXTURES. NEW AND/OR EXISTING FURNITURE.		EXISTING AREA N.I.C.
	NEW FIXTURES.		MERCHANDISING CONTENT TAG FIXTURE TAG DIGITAL CONTENT TAG
-----	LINETYPE INDICATES ACCESSIBLE CLEARANCE		

[illegible]

DATE:	01.27.2025
REVIEWED BY:	TMO
SCALE:	AS NOTED
PROJECT NUMBER:	TMO24035
DRAWN BY:	LN

FIXTURE, FURNITURE, AND EQUIPMENT PLAN

A141