


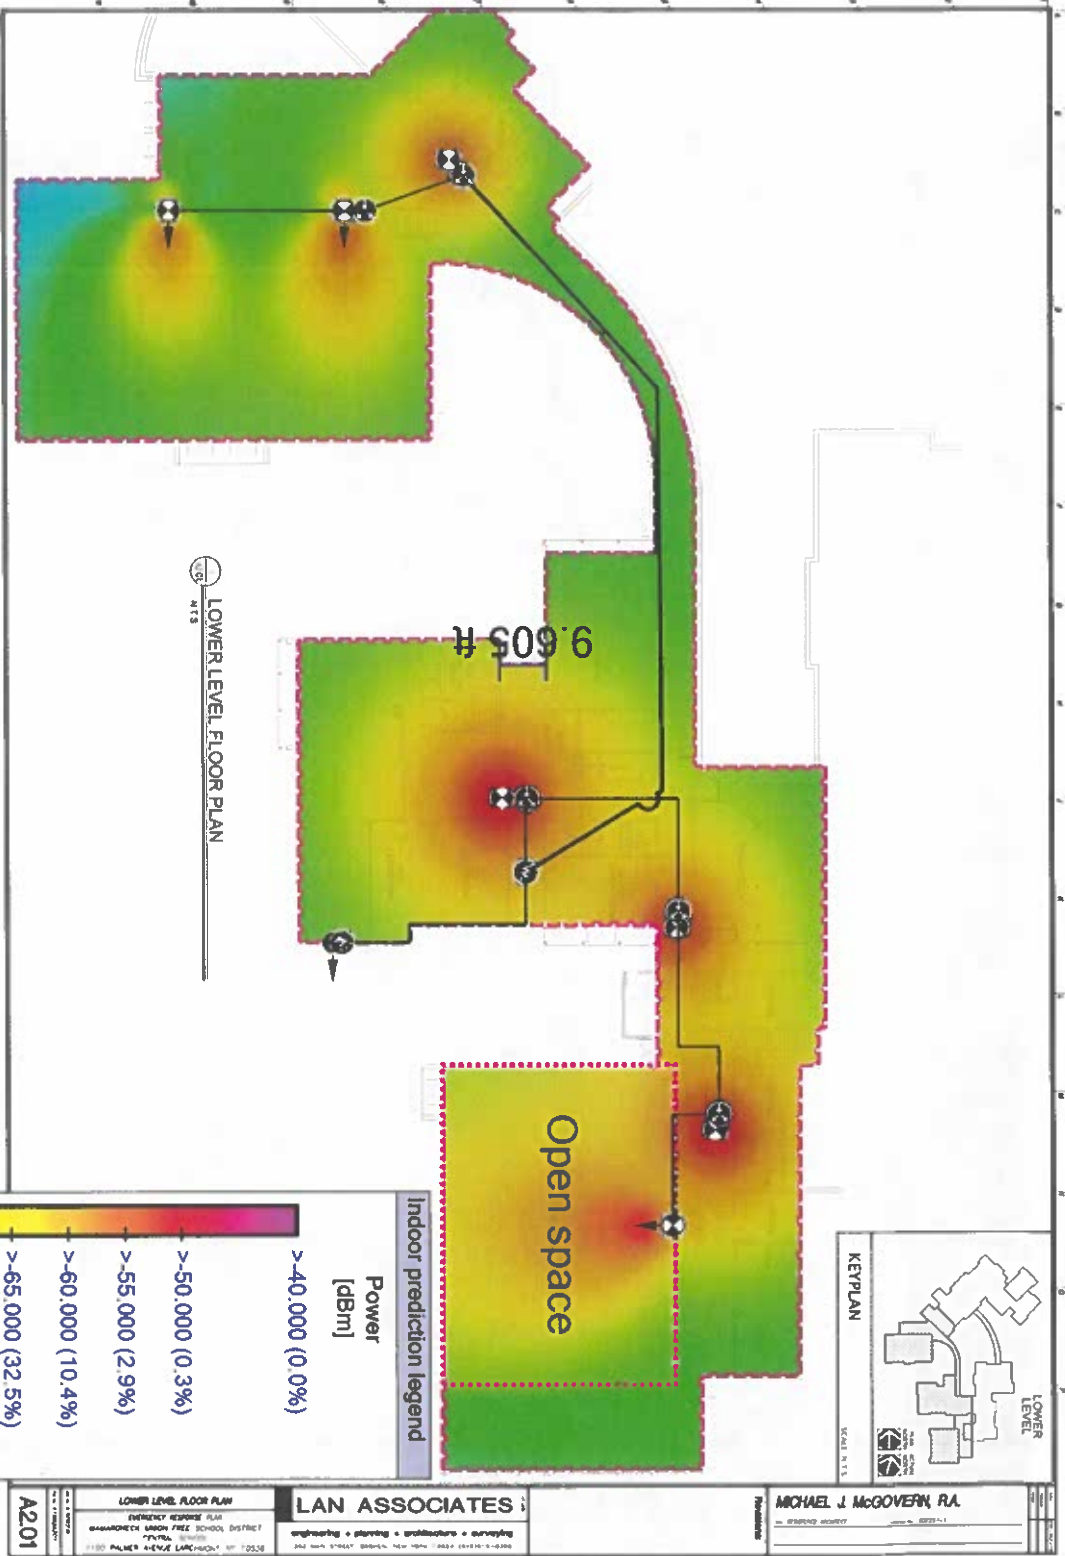

Surecall

Revision history

Project name

Central Elementary

Address

Designer name

Anthony

LOWER LEVEL


5/17/2023

Page 4 of 6



Pictograms legend

- Antenna
- Attenuator
- Riser

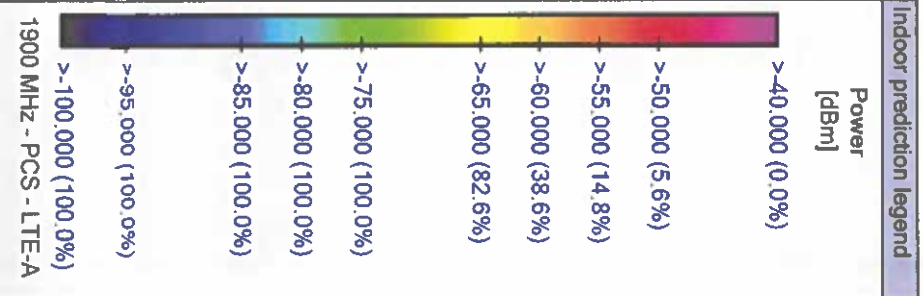

KEYPLAN

SCALE: 1/8" = 1'-0"

INTERMEDIATE LEVEL FLOOR PLAN

EMERGENCY RESPONSE PLAN



A202

LAN ASSOCIATES

engineering • planning • architecture • surveying


MICHAEL J. McGOVERN, RA.

REGISTERED ARCHITECT

STATE OF NEW YORK

Surecall

Revision history

Project name

Central Elementary

Address


Designer name

Anthony

INTERMEDIATE LEVEL

5/17/2023

Page 2 of 6

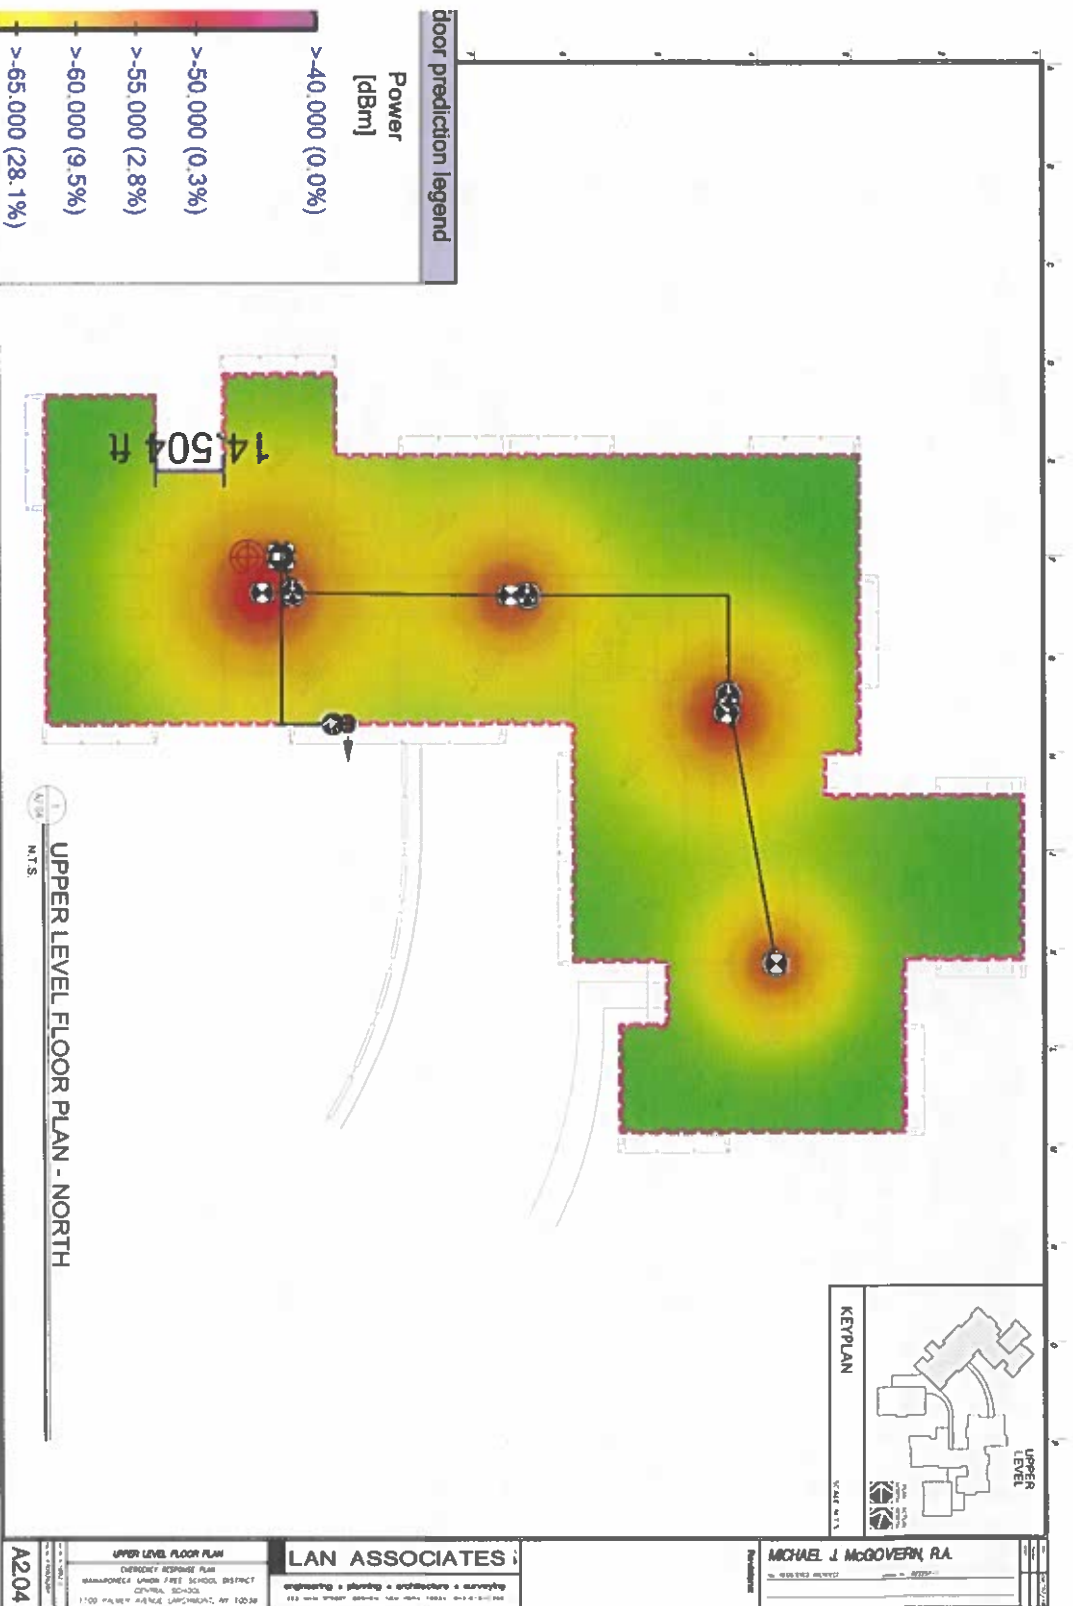

Surecall

Revision history

Project name

Central Elementary

Address


Designer name

Anthony

UPPER LEVEL

5/17/2023

Page 6 of 6

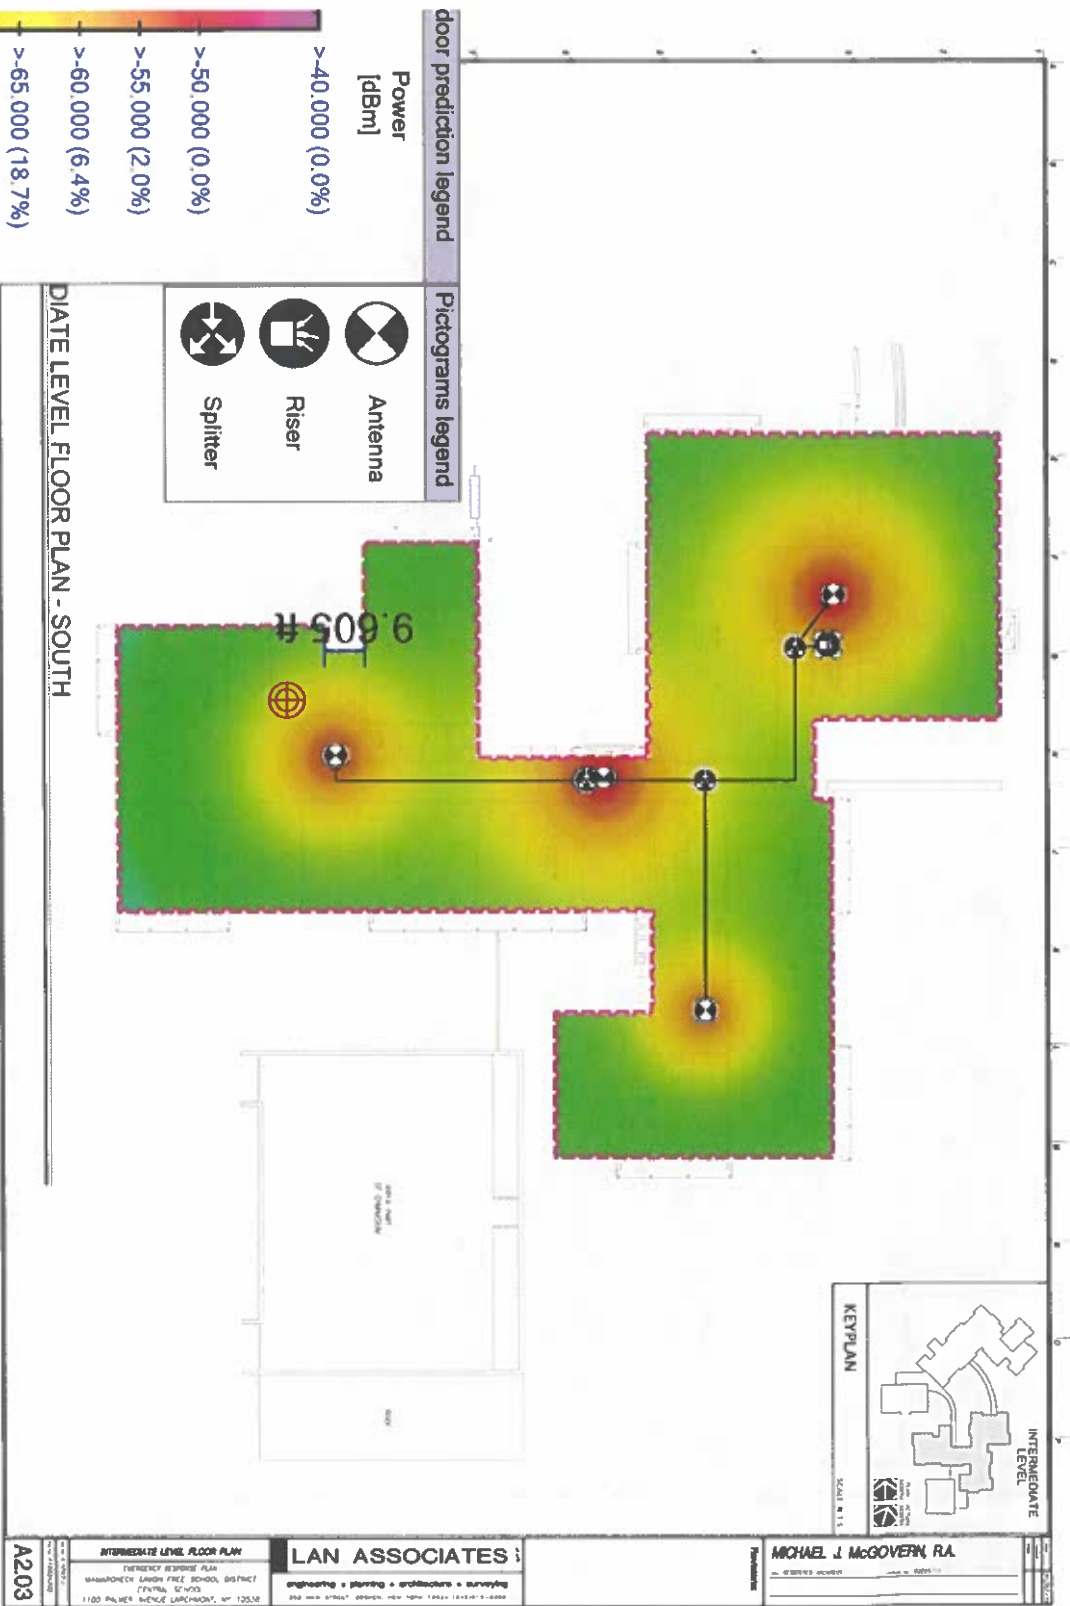

Surecall

Revision history

Project name

Central Elementary


Address


Designer name

Anthony

INTERMEDIATE LEVEL

5/17/2023

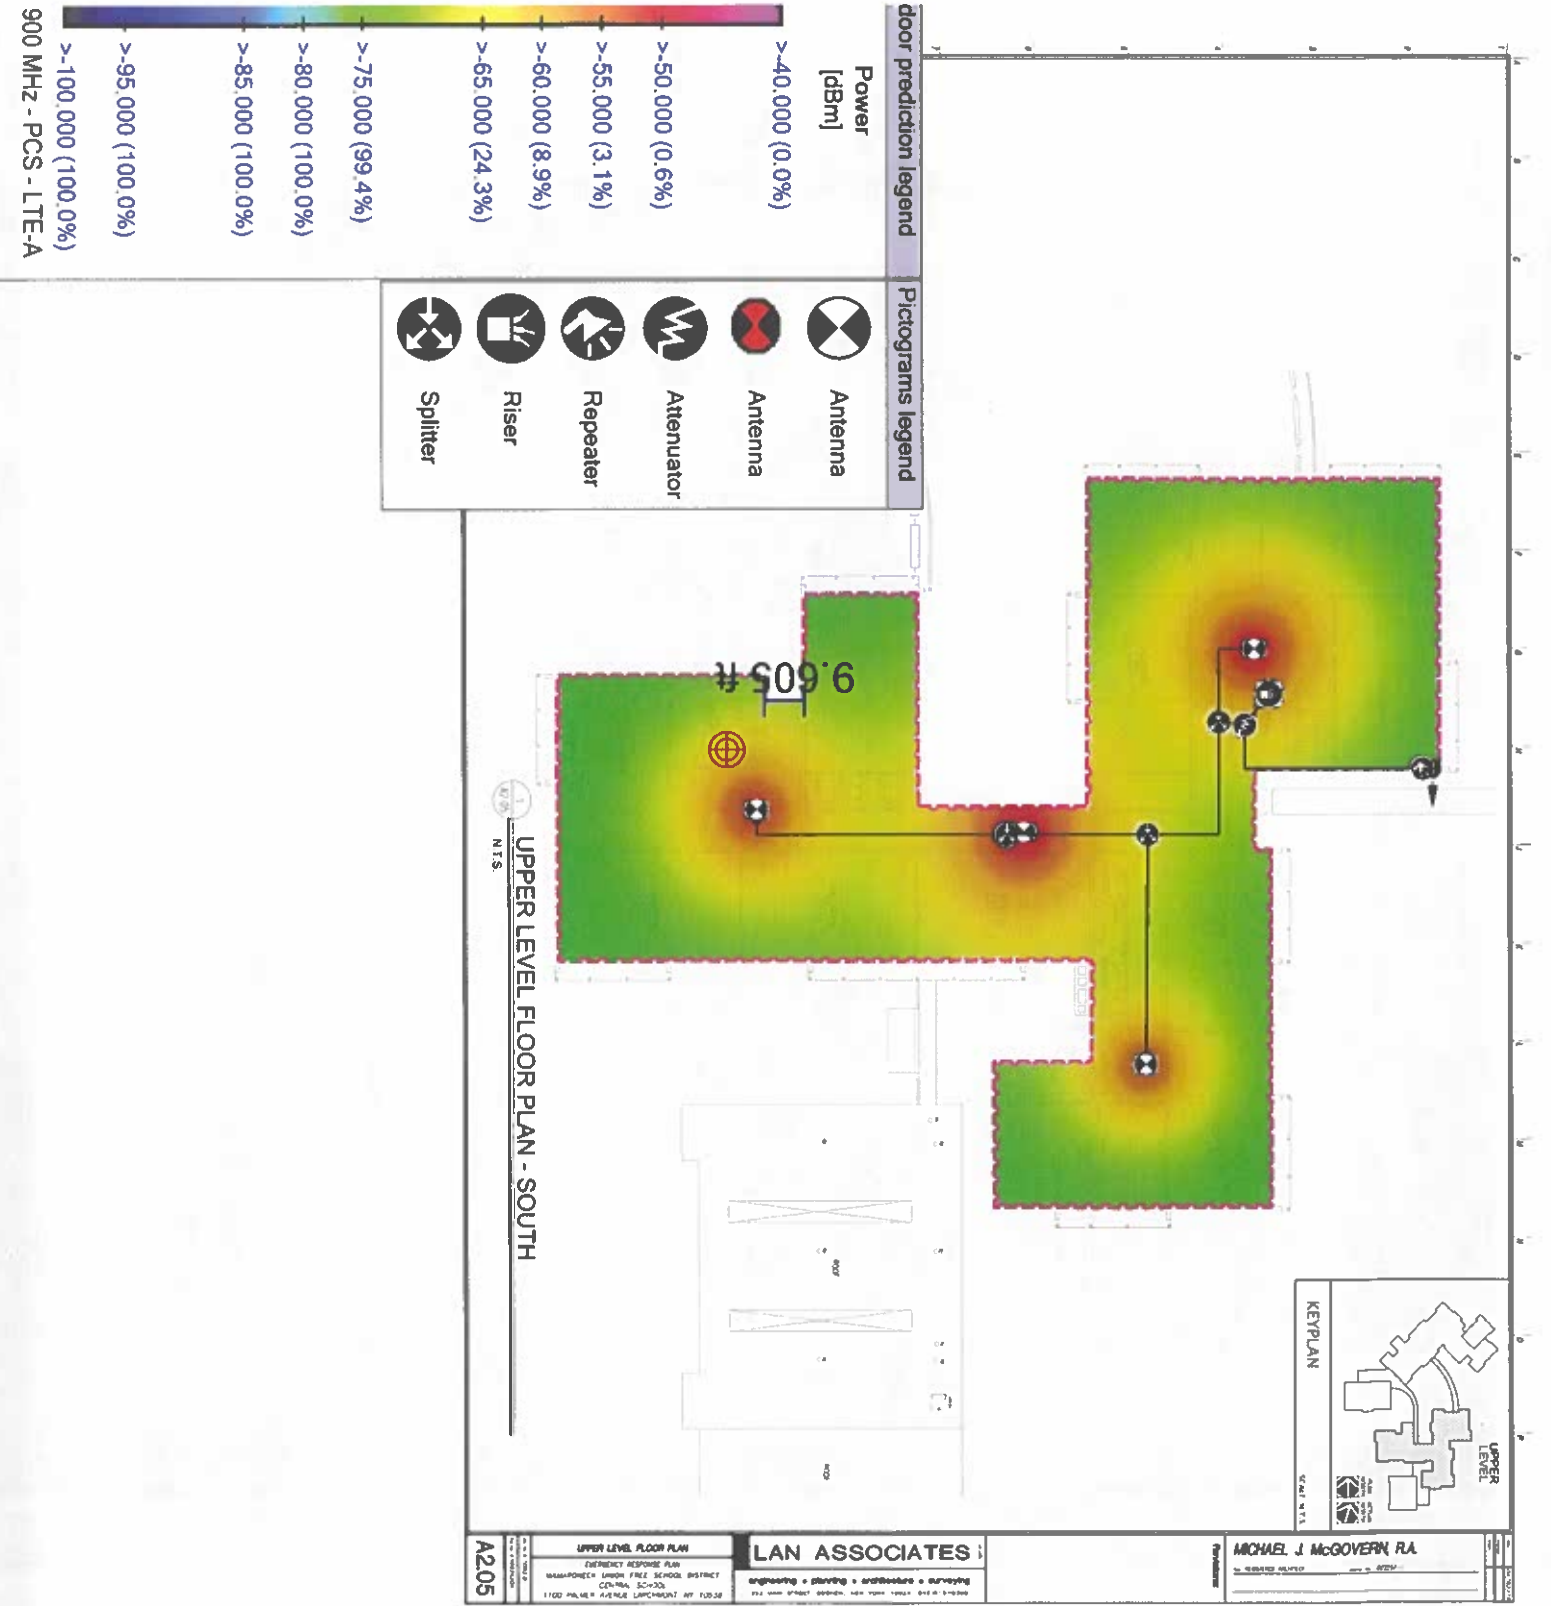


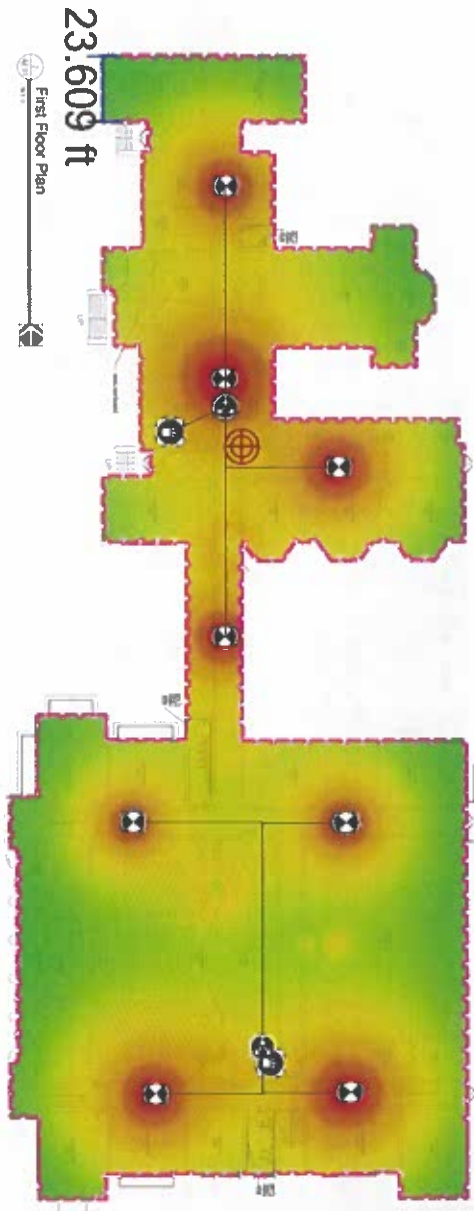



First Floor Plan

door prediction legend

Power [dBm]

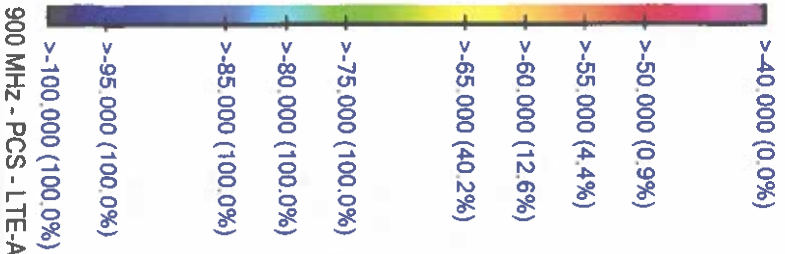

Pictograms legend

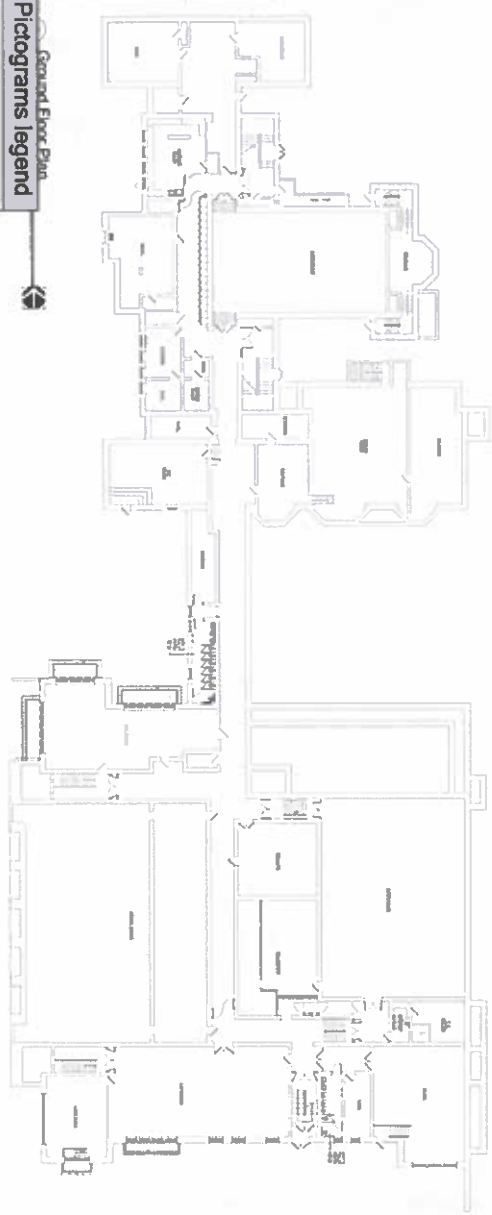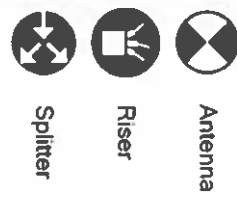

LAN ASSOCIATES

engineering • planning • architecture • surveys


GROUND & FIRST FLOOR PLANS

EMERGENCY RESPONSE PLAN

MAMARONECK UNION FREE SCHOOL DISTRICT



MICHAEL J. McGOVERN, R.A.

Professional Seal

A201

Surecall

Revision history

Project name

Murray Elementary


Address

Designer name

Anthony



First Floor

5/19/2023

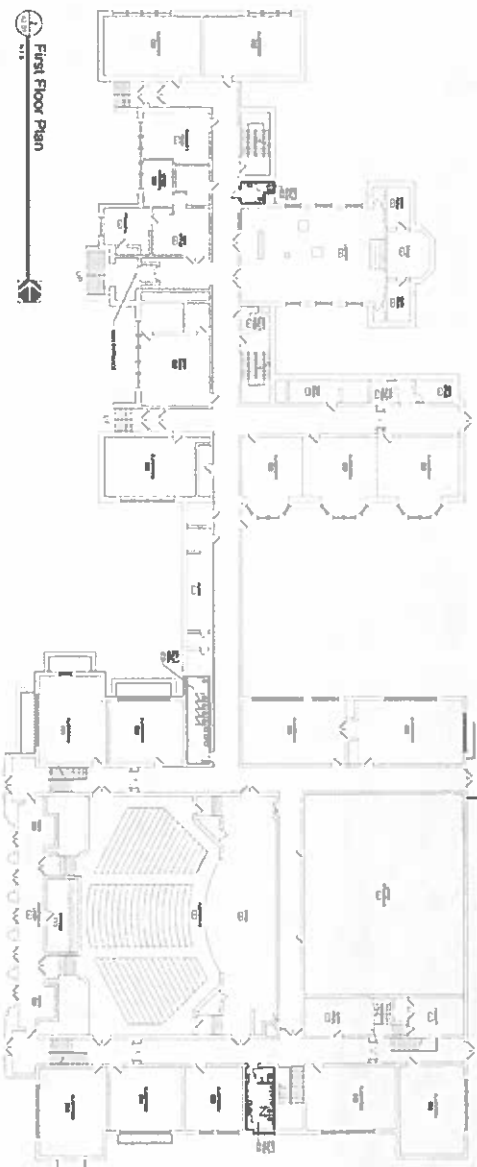

door prediction legend

Power [dBm]

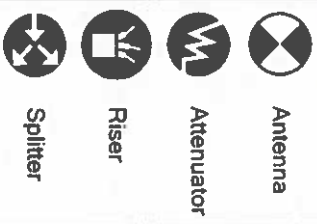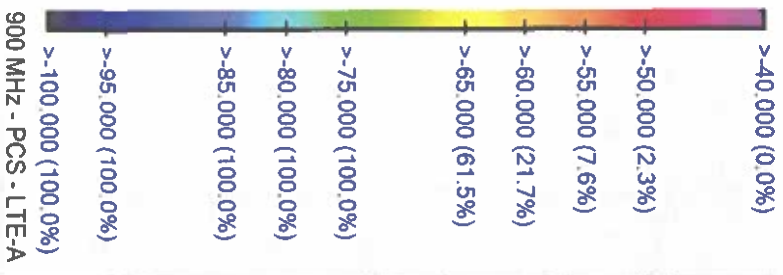

MICHAEL J. McGOVERN, R.A.

REGISTERED ARCHITECT

LAN ASSOCIATES

engineering • planning • architecture • surveying


GROUND & FIRST FLOOR PLANS

EMERGENCY RESPONSE PLAN




A201

Surecall

Revision history

Project name

Murray Elementary

Address

Designer name

Anthony


Ground Floor

5/19/2023

Page 2 of 4

door prediction legend


Power
[dBm]

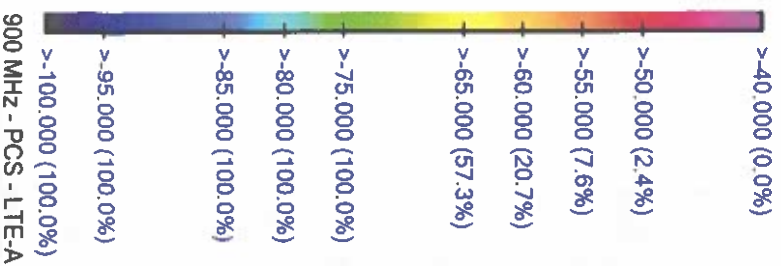

Pictograms legend



3.609 ft

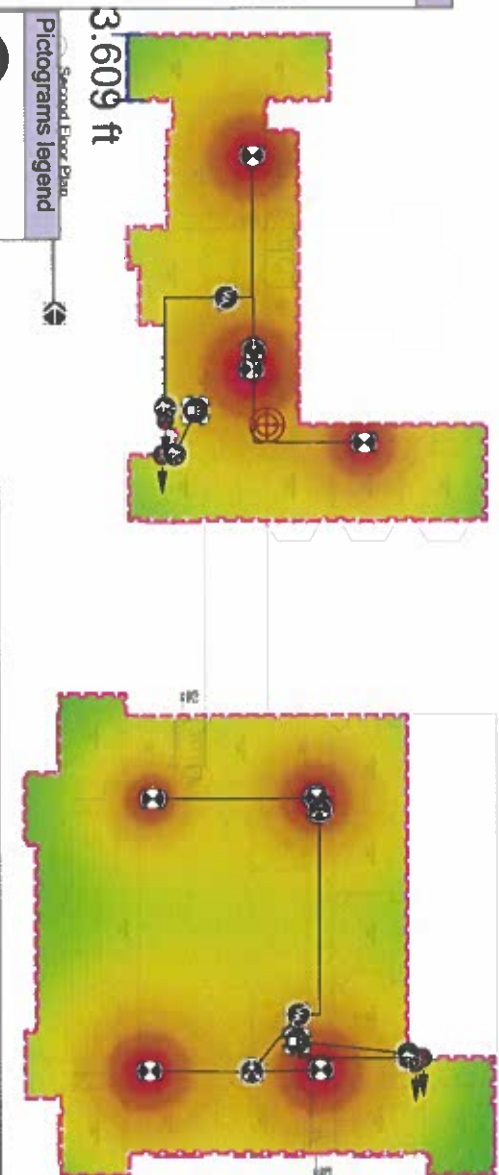

SECOND FLOOR PLAN

EMERGENCY RESPONSE PLAN


MURRAY ELEMENTARY SCHOOL

220 MURRAY AVENUE, LARCHMONT, NY 10538

A202

LAN ASSOCIATES

engineering • planning • architecture • surveying



MICHAEL J. McGOVERN, R.A.

REGISTERED ARCHITECT

STATE OF NEW YORK


Surecall

Revision history

Project name

Murray Elementary

Address

Designer name

Anthony

Second Floor

5/19/2023



Surecall

Revision history

Project name

Chatsworth Elementary

Address

Designer name

Anthony

2nd Floor Forest Park/ 1st Floor Chatsworth Ave

5/19/2023

Page 3 of 5

