


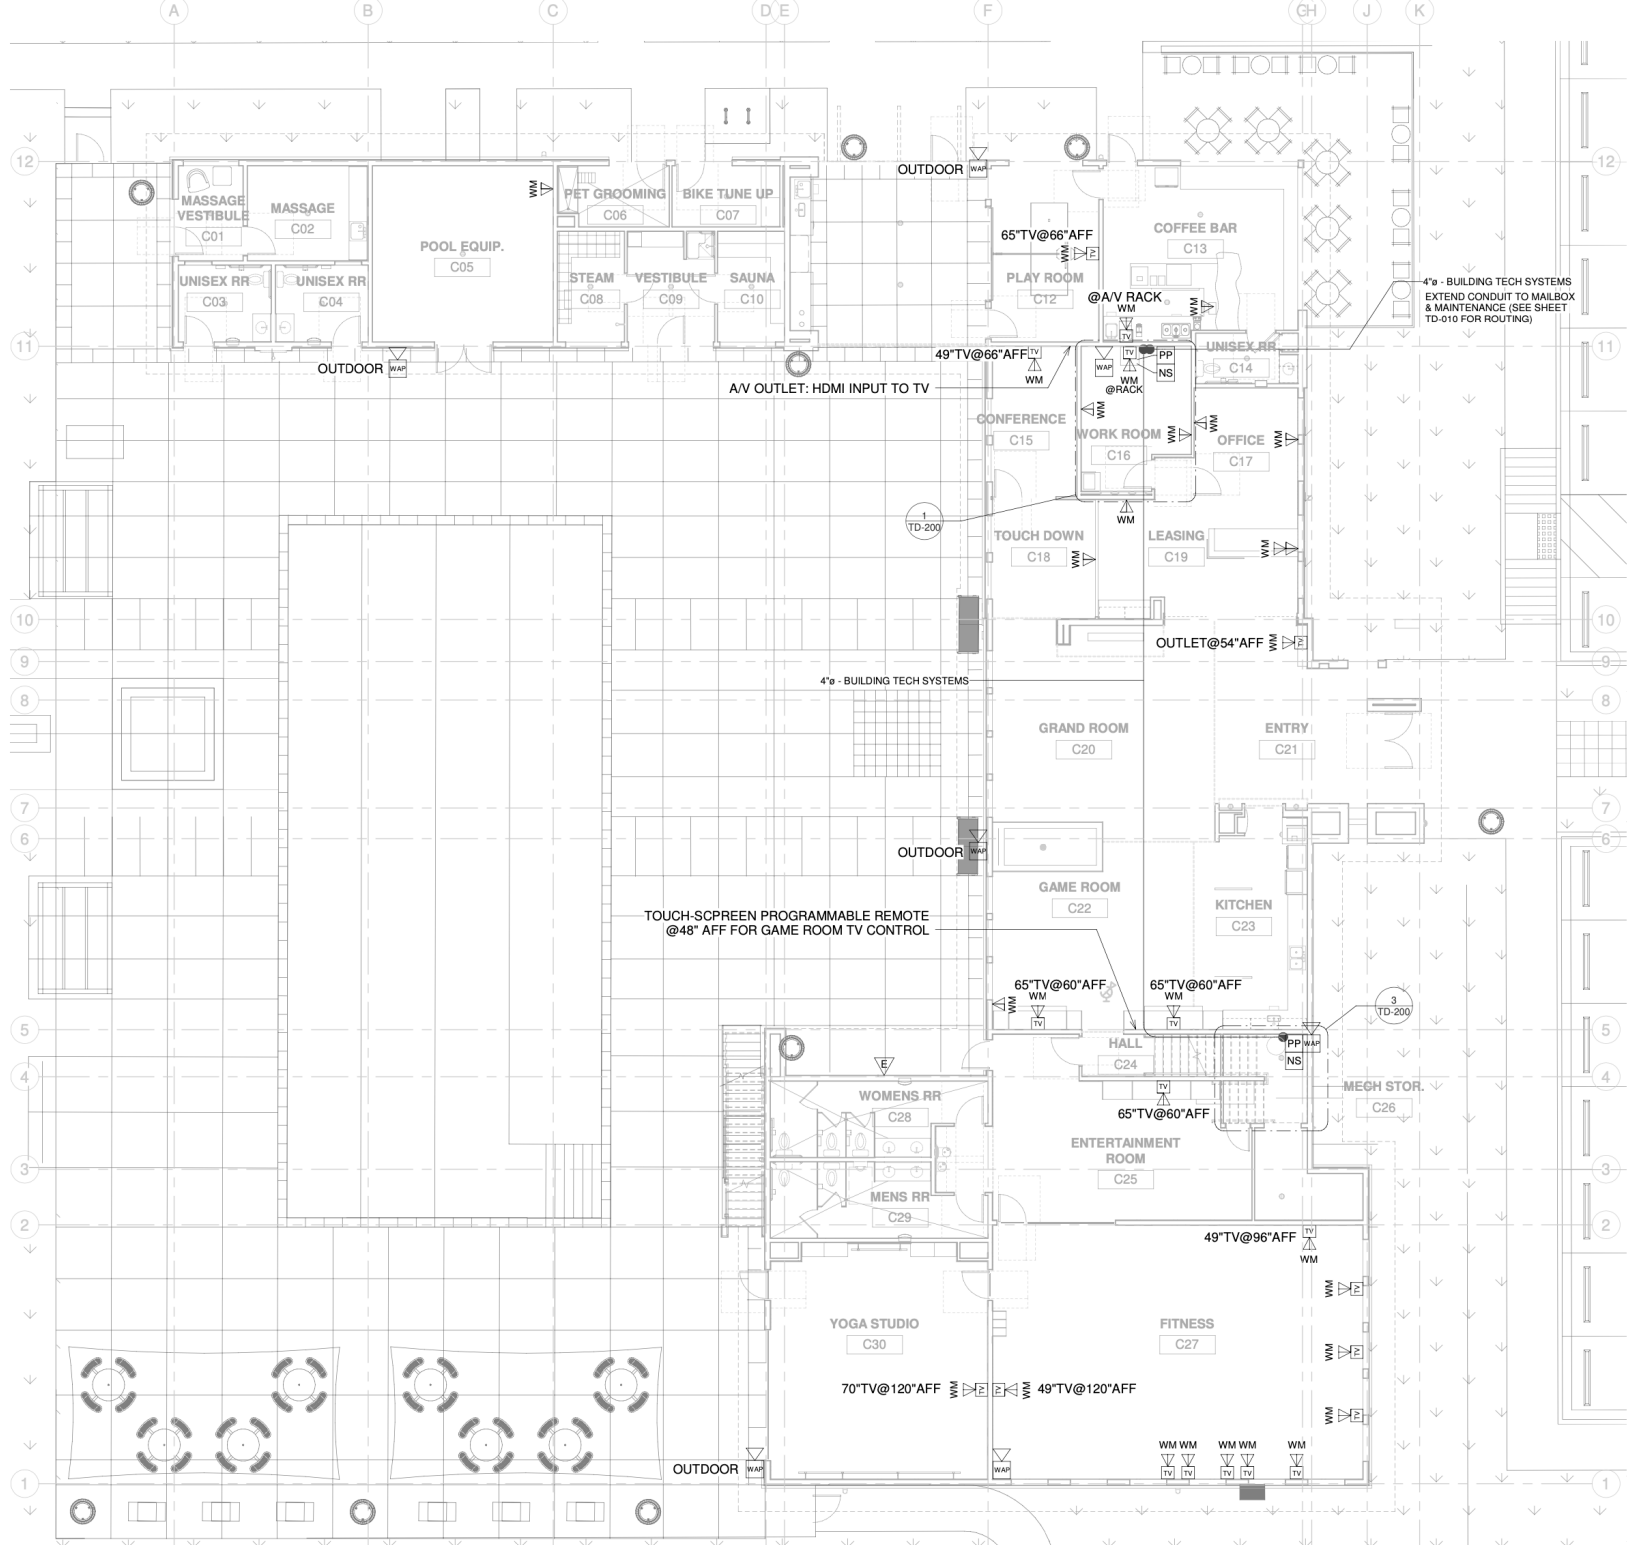

LEVEL 1 - DATACOMM LAYOUT