


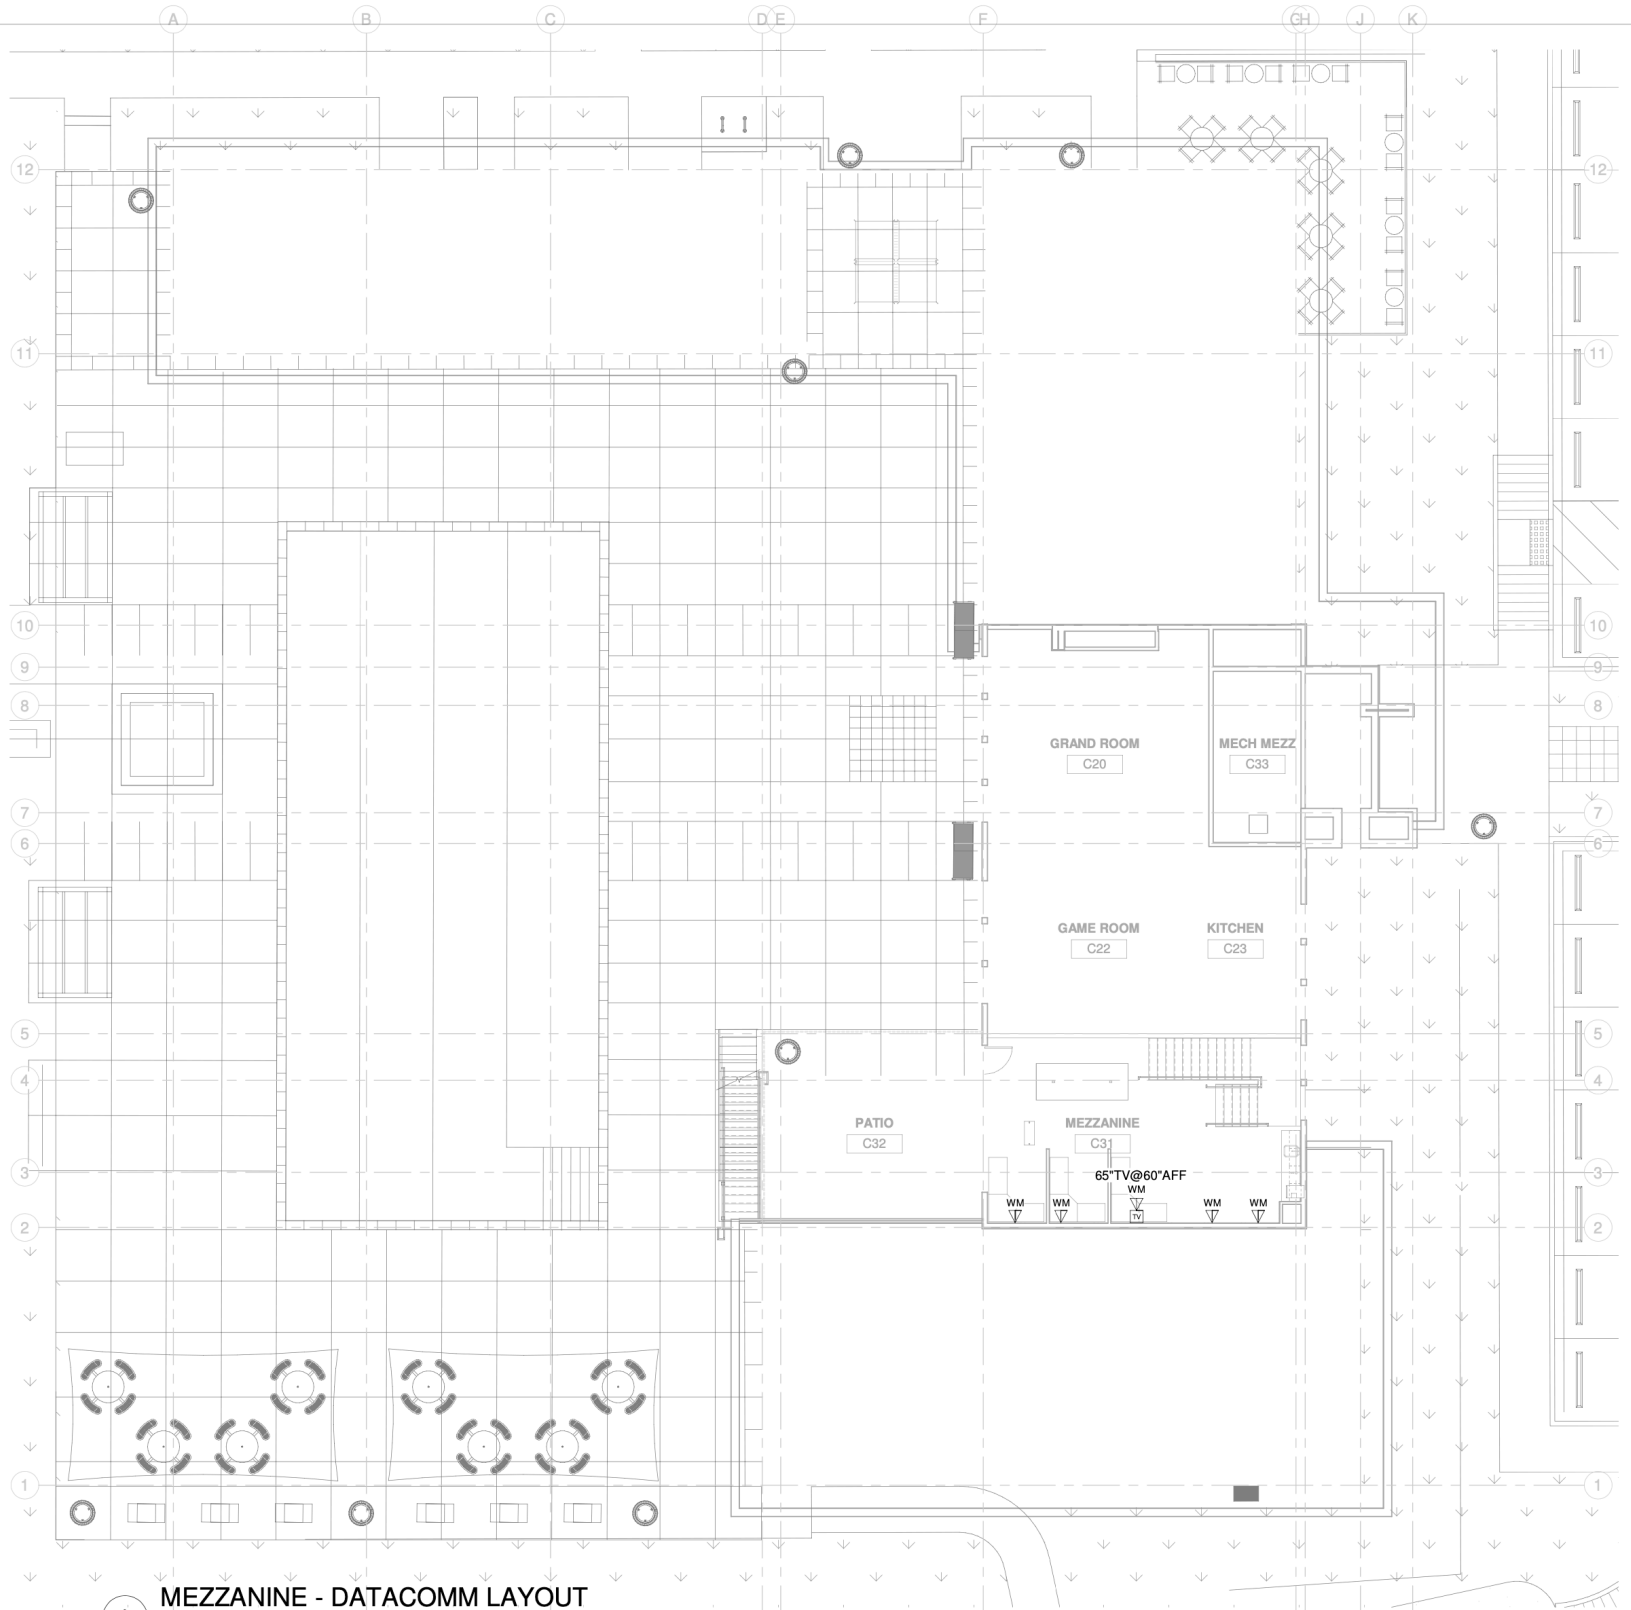

1 MEZZANINE - DATACOMM LAYOUT