


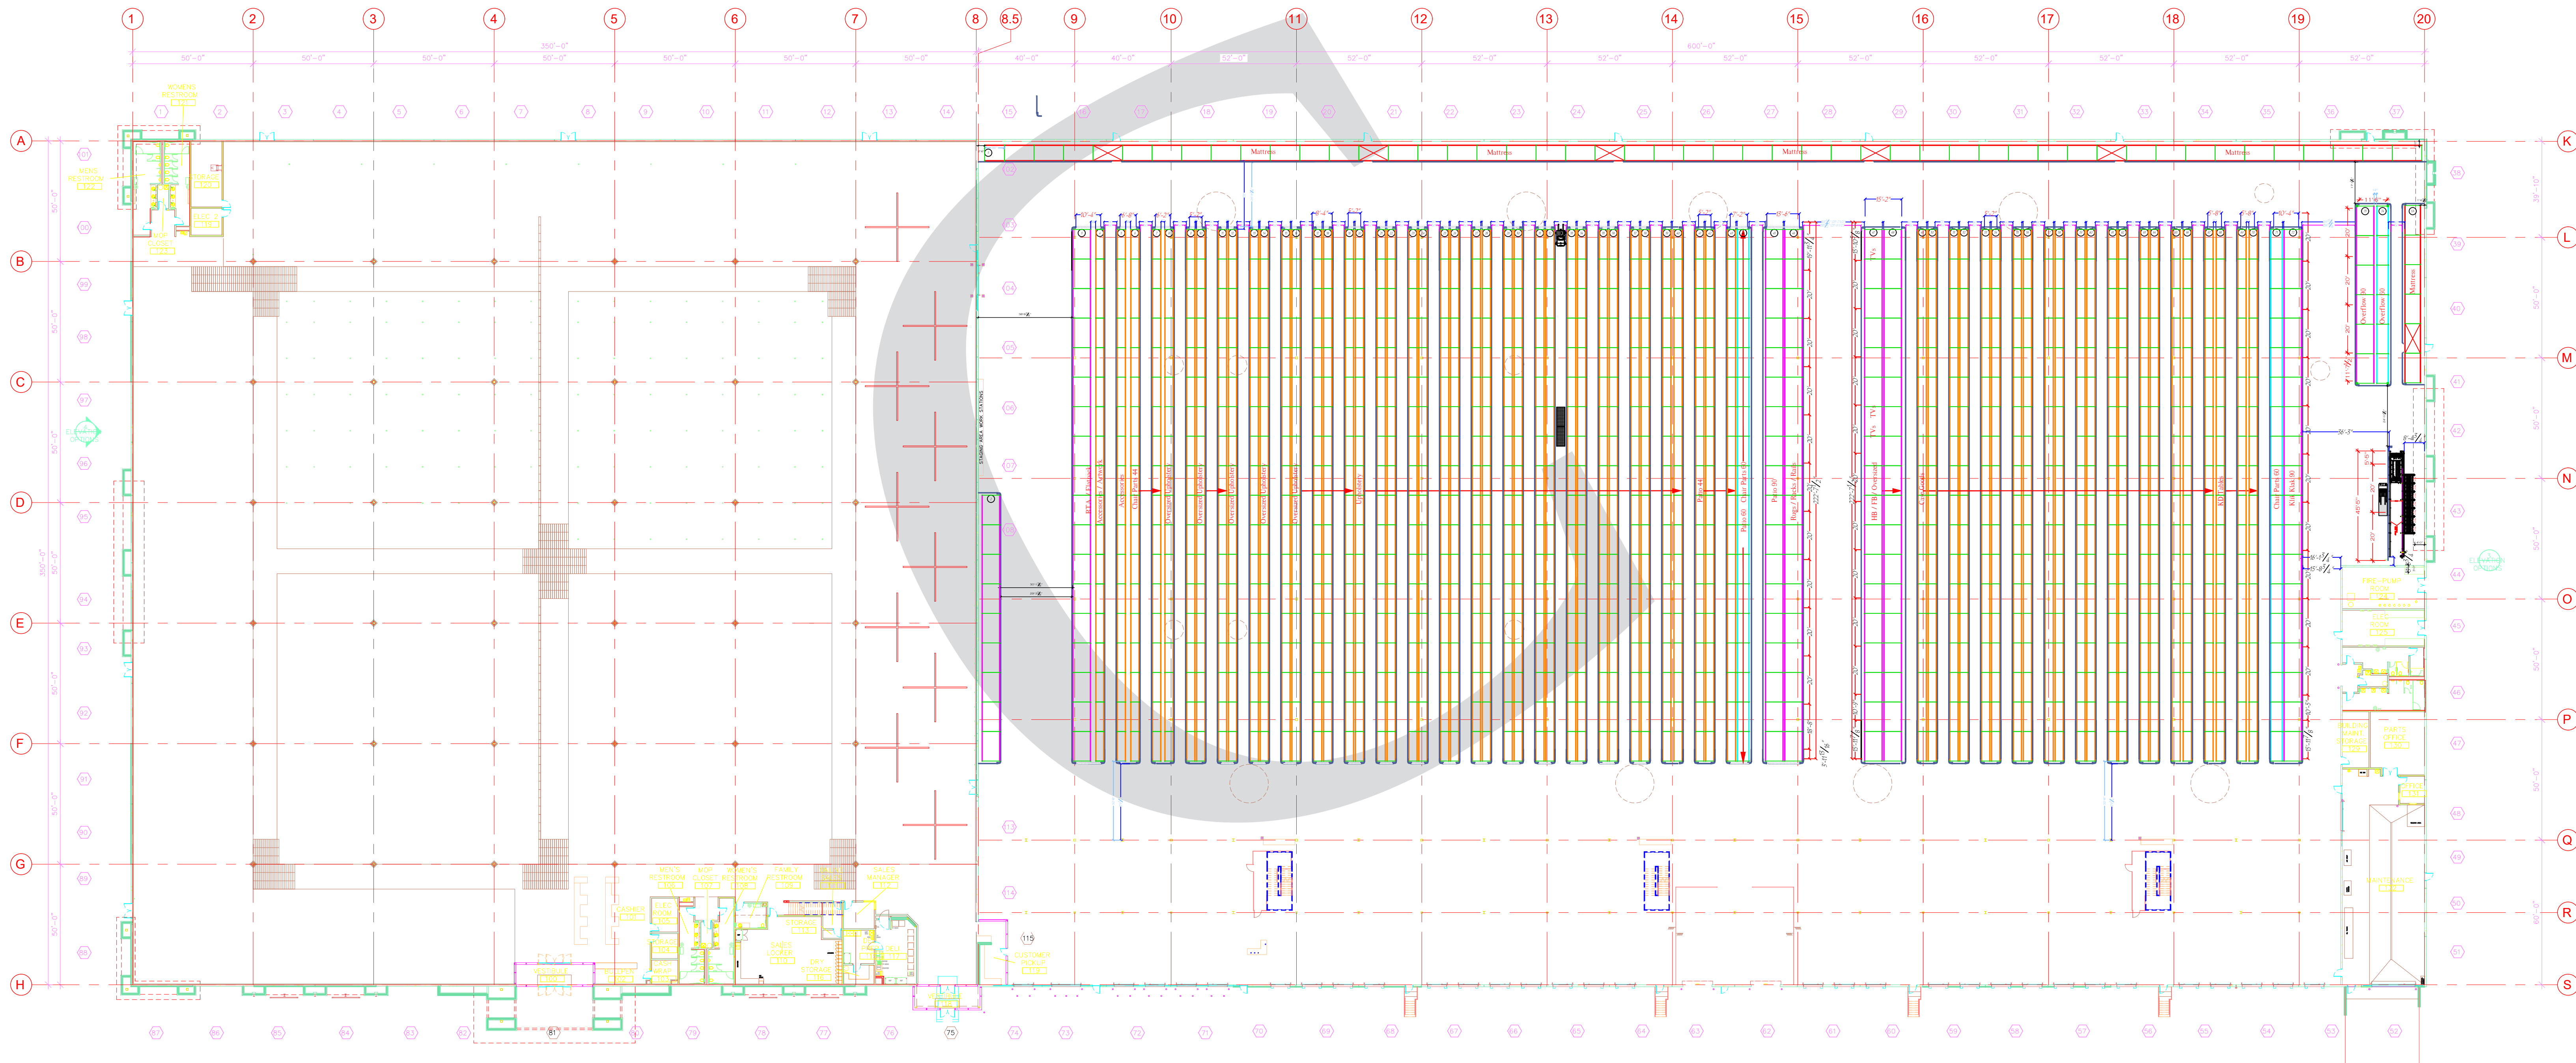

lift trucks

17700 E 32nd Place
Aurora, CO 80011
TEL 303-344-1000
FAX 303-344-8197

crown.com

Racking Layout for:
AFW Colorado Springs
ADDRESS LINE 1
ADDRESS LINE 2

DRAWING AND DIMENSIONS SHOWN ARE:

☐ APPROVED
☐ APPROVED AS NOTED
☐ NOT APPROVED - REVISE AND RESUBMIT

SIGNATURE _____
COMPANY _____
DATE _____

NO FABRICATION CAN BE SCHEDULED OR BEGUN UNTIL A SIGNED COPY OF THESE DRAWINGS MARKED "APPROVED" OR "APPROVED AS NOTED" ARE RECEIVED BY CROWN. ALL DRAWINGS MUST BE SIGNED BY CROWN'S CUSTOMER.

REQUESTED SHIP DATE: _____
FINAL SHIP DATE WILL BE CONFIRMED BY CROWN UPON RECEIPT OF "APPROVED" OR "APPROVED AS NOTED" DRAWINGS.

INSTALLATION REQUEST

BY SIGNING BELOW, THE CUSTOMER REQUESTS INSTALLATION OF MATERIAL PRIOR TO OBTAINING ALL PERMITS REQUIRED BY THE LOCAL JURISDICTION AND THEREFORE, ACCEPTS ALL RESPONSIBILITY PERTAINING TO STRUCTURAL, FIRE, ANY ADDITIONAL FEES THEREOF AND INSPECTION REQUIREMENTS.










SIGNATURE _____
DATE _____

CONFIDENTIALITY AGREEMENT

BY SIGNING BELOW, THE SIGNER AGREES THAT ALL INFORMATION CONTAINED WITHIN THIS DRAWING IS THE SOLE PROPERTY OF CROWN LIFT TRUCKS AND IS ON LOAN, ON THE CONDITION THAT IT WILL NOT BE COPIED, REPRODUCED, OR TRANSMITTED, AND THAT THIS PRINT, OR ITS ESSENCE, WILL NOT BE SHOWN, IN WHOLE OR IN PART, TO A THIRD PARTY WITHOUT THE EXPRESS WRITTEN PERMISSION OF CROWN LIFT TRUCKS.

SIGNATURE _____
DATE _____

Rev No.:	Description	Date:	Sheet Description
X		00/00/00	Layout
			Sales Representative:
			BJ Buchanan
			Origin Date:
			01/06/2021
			Last Revision:
			9/29/2022
			Scale:
			NTS
			Drawn By:
			MJB
			Sheet No.:
			L1

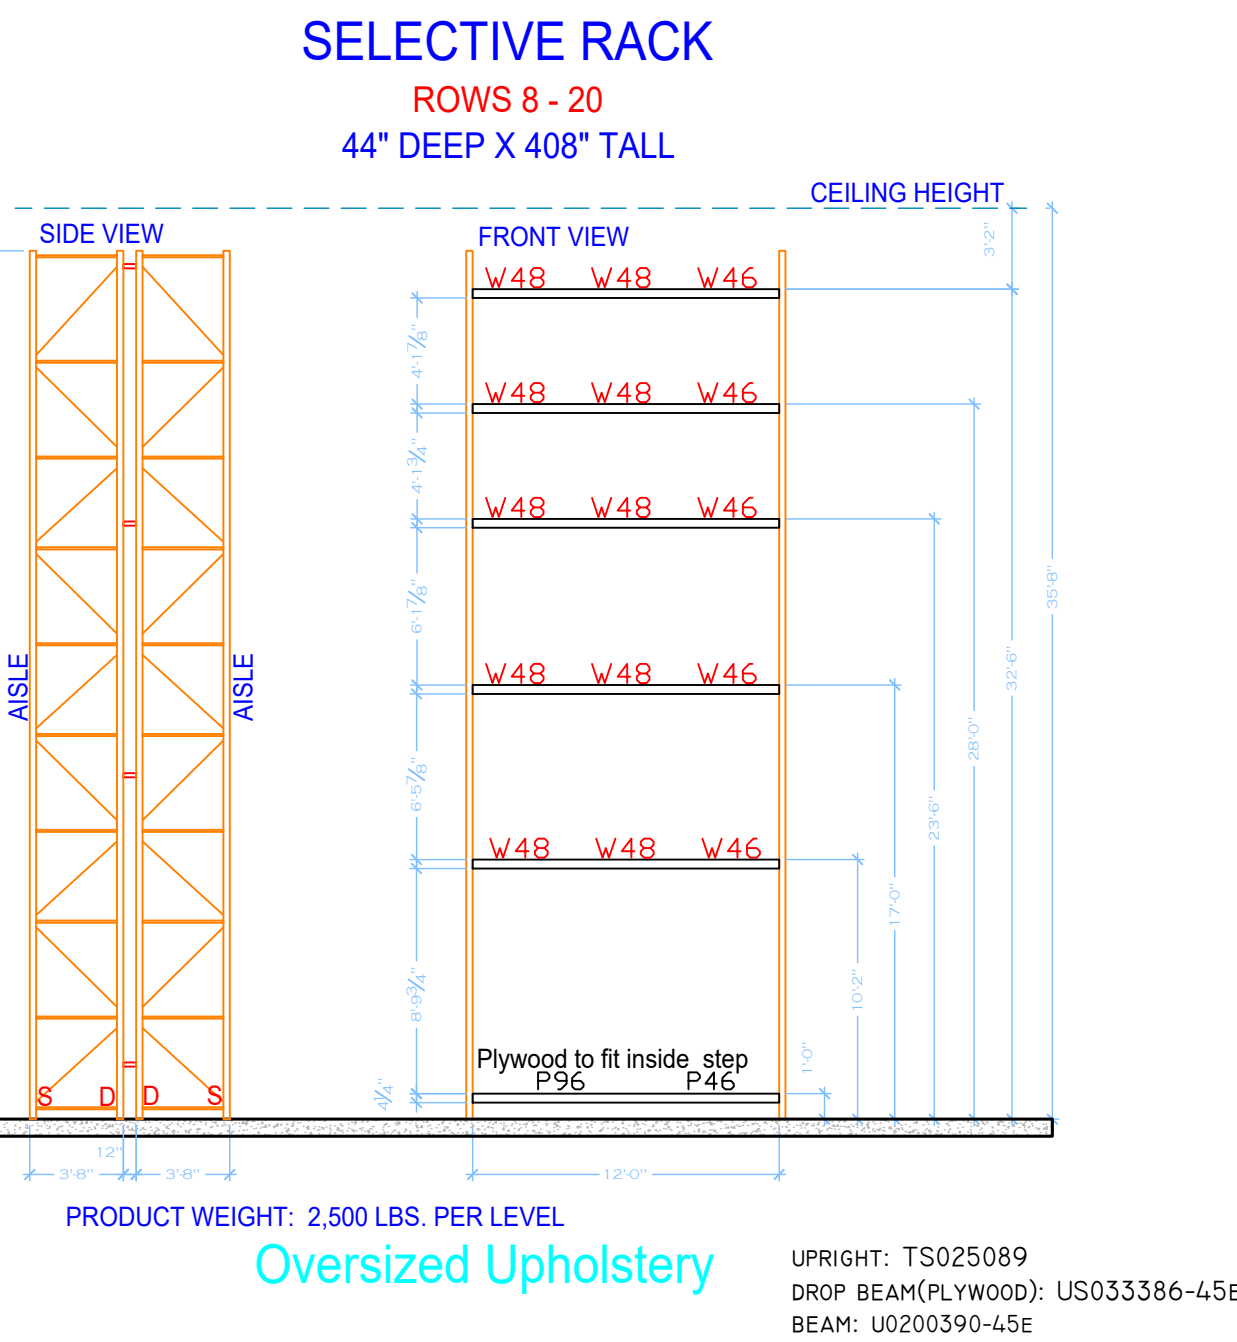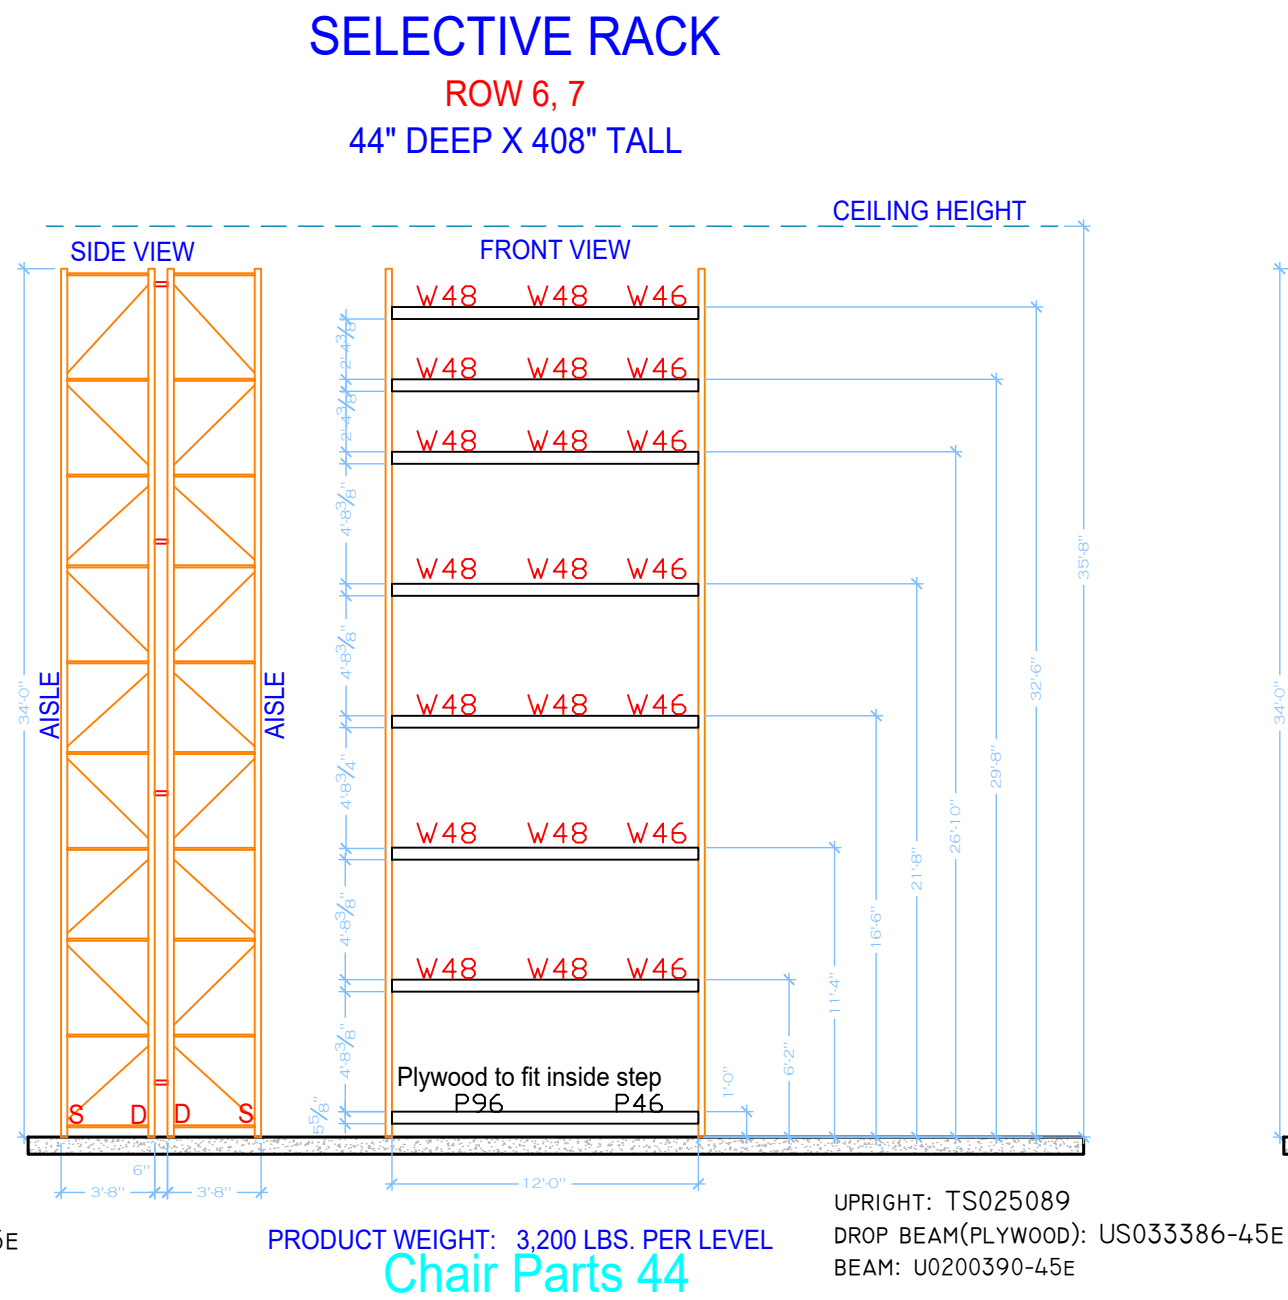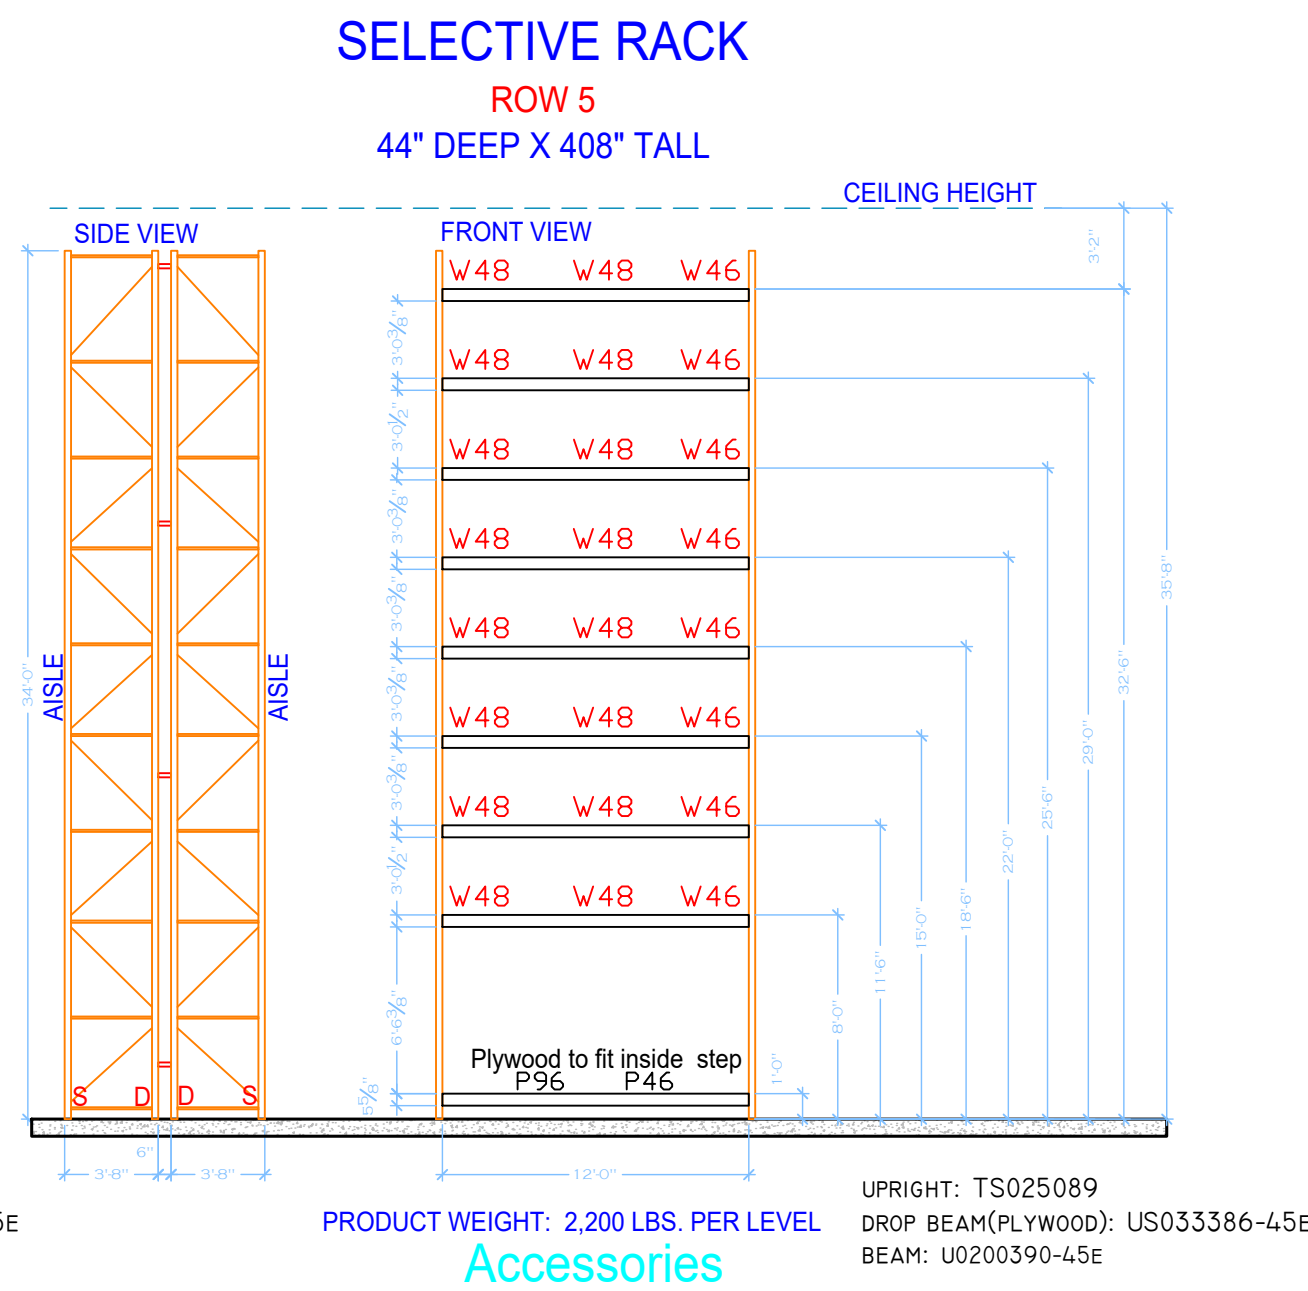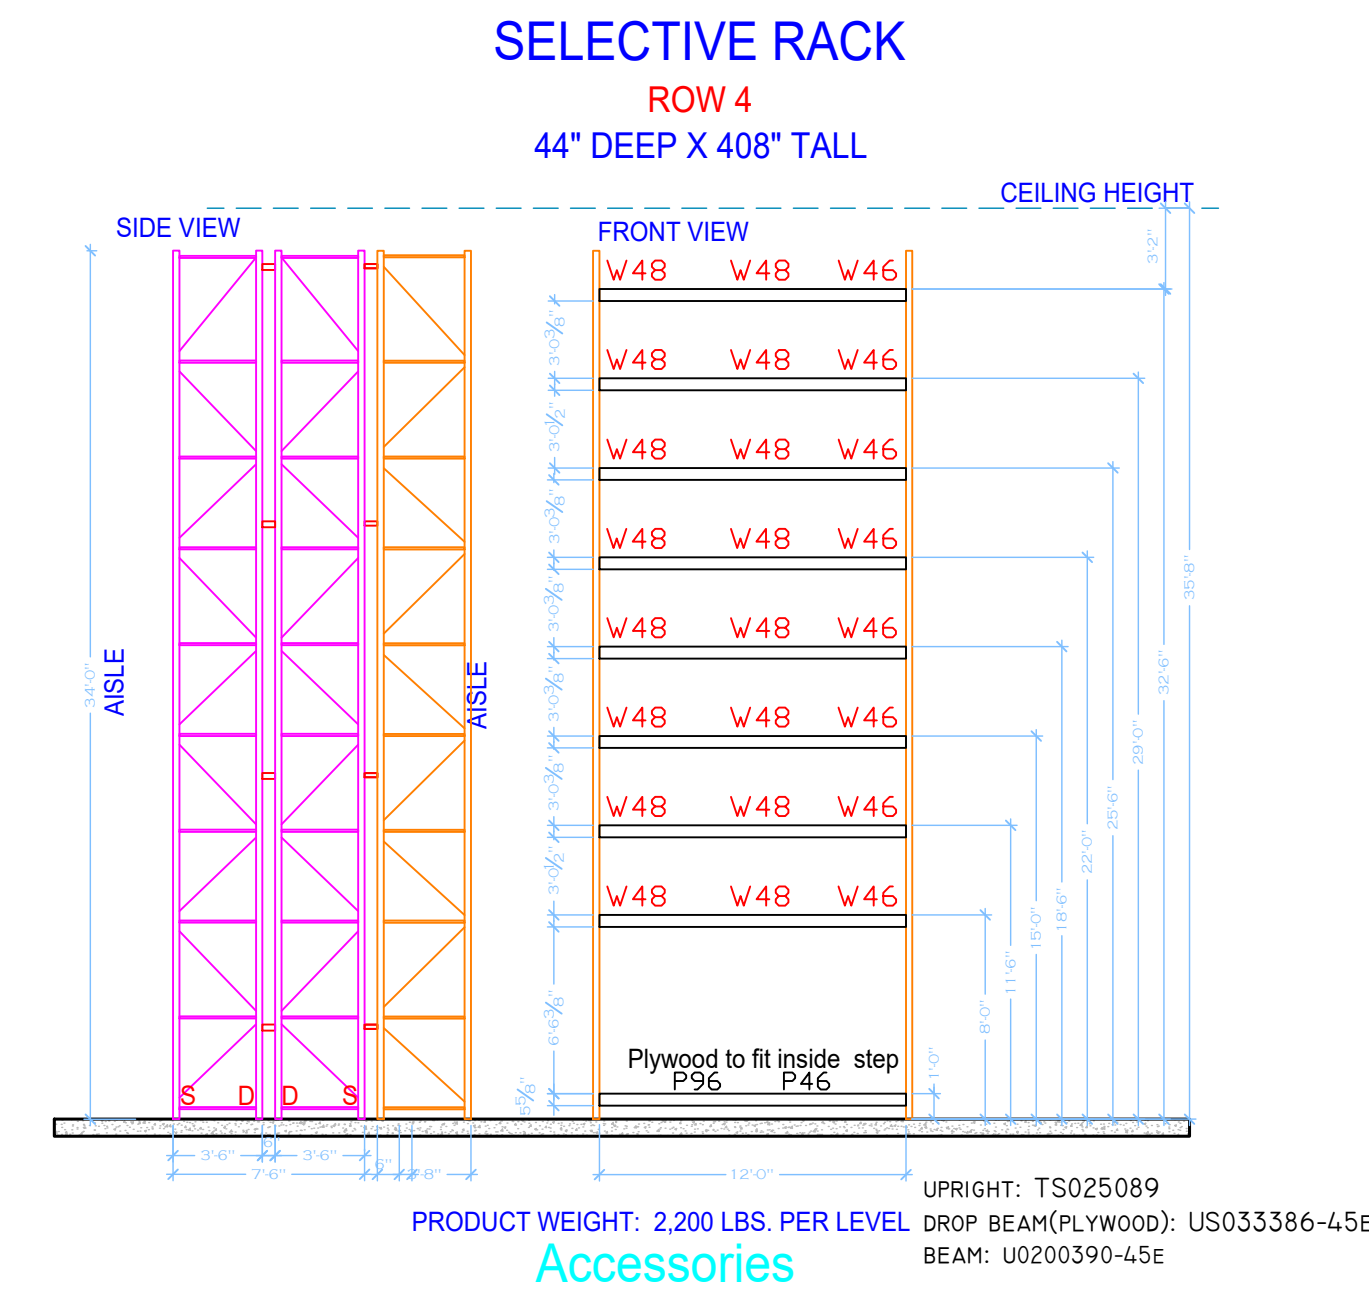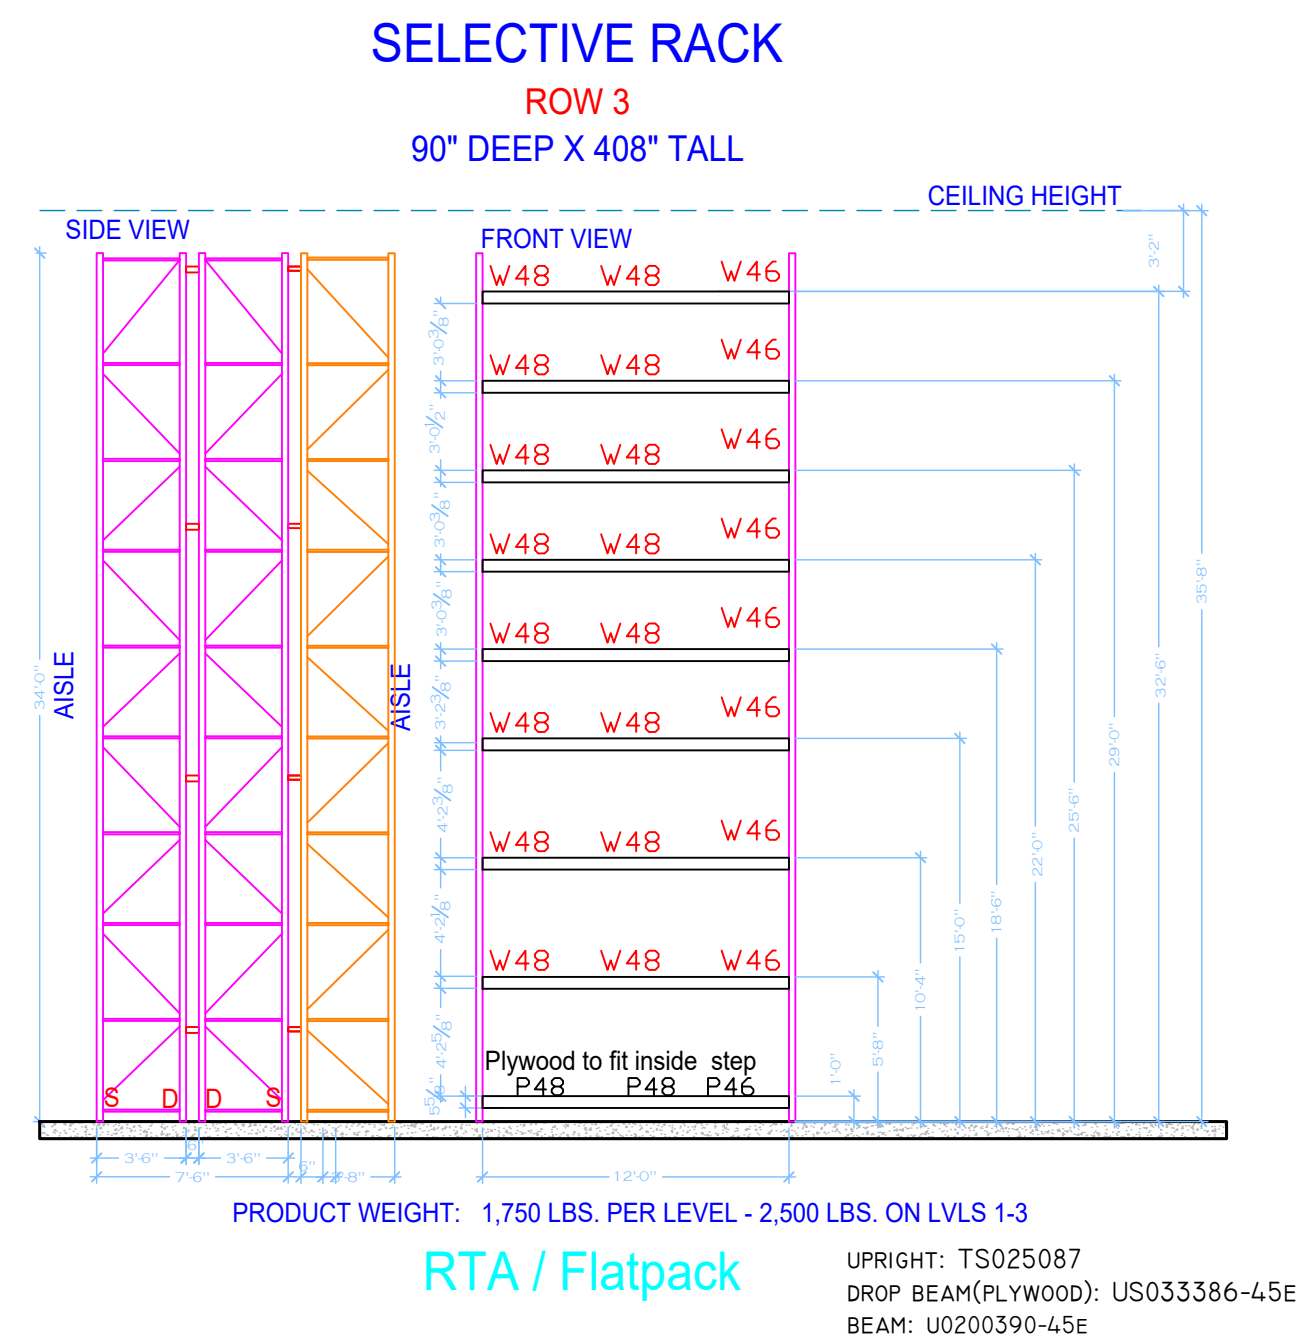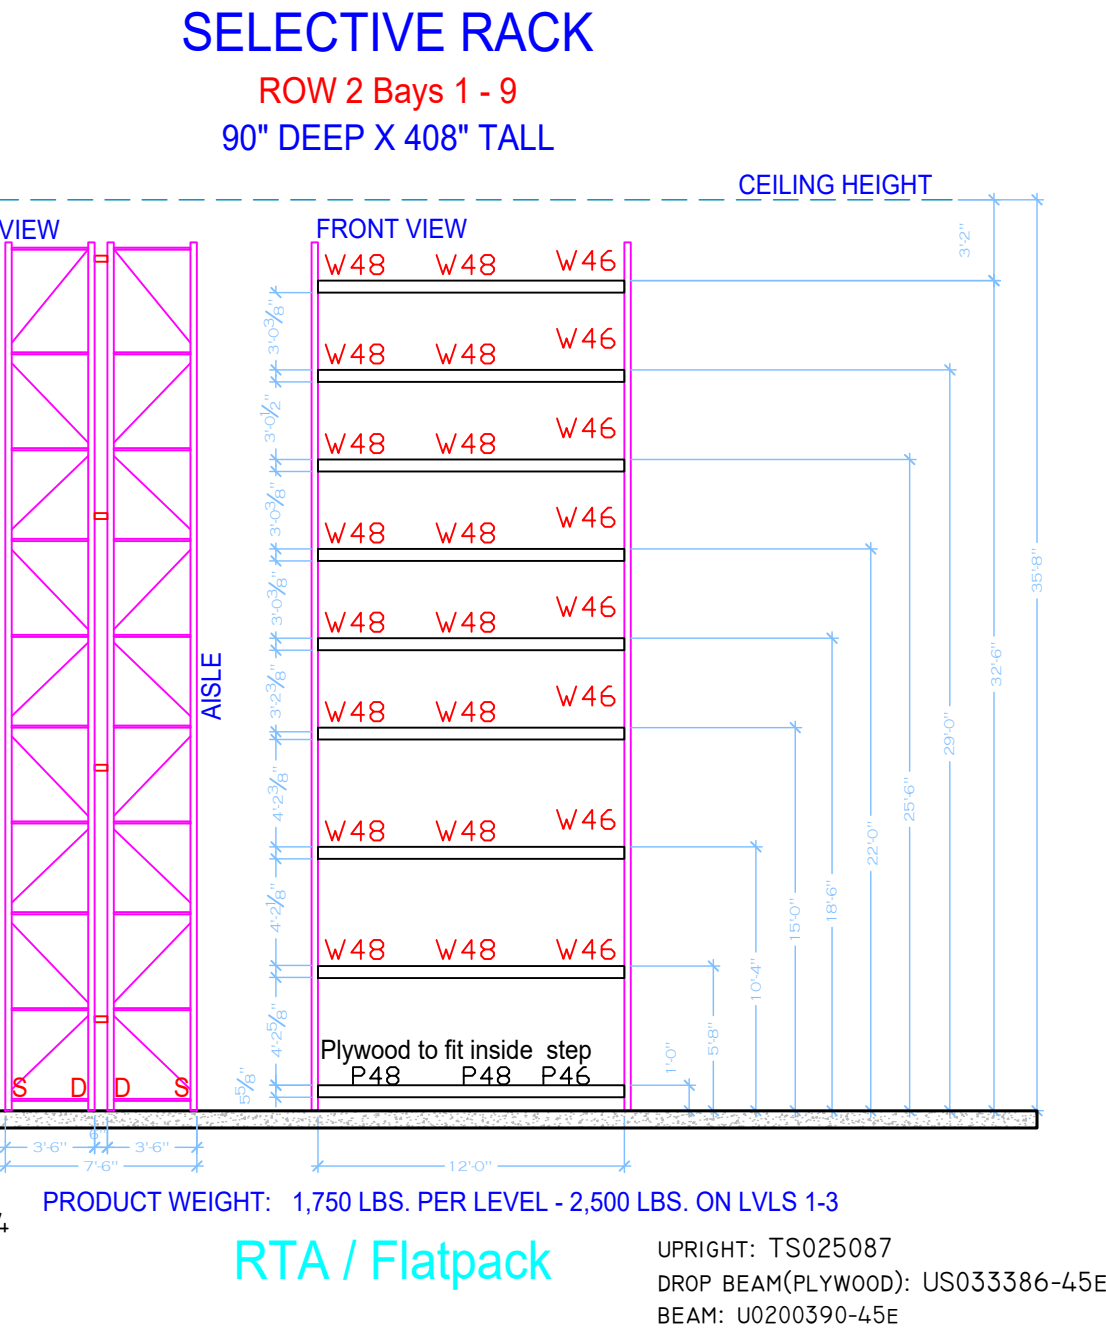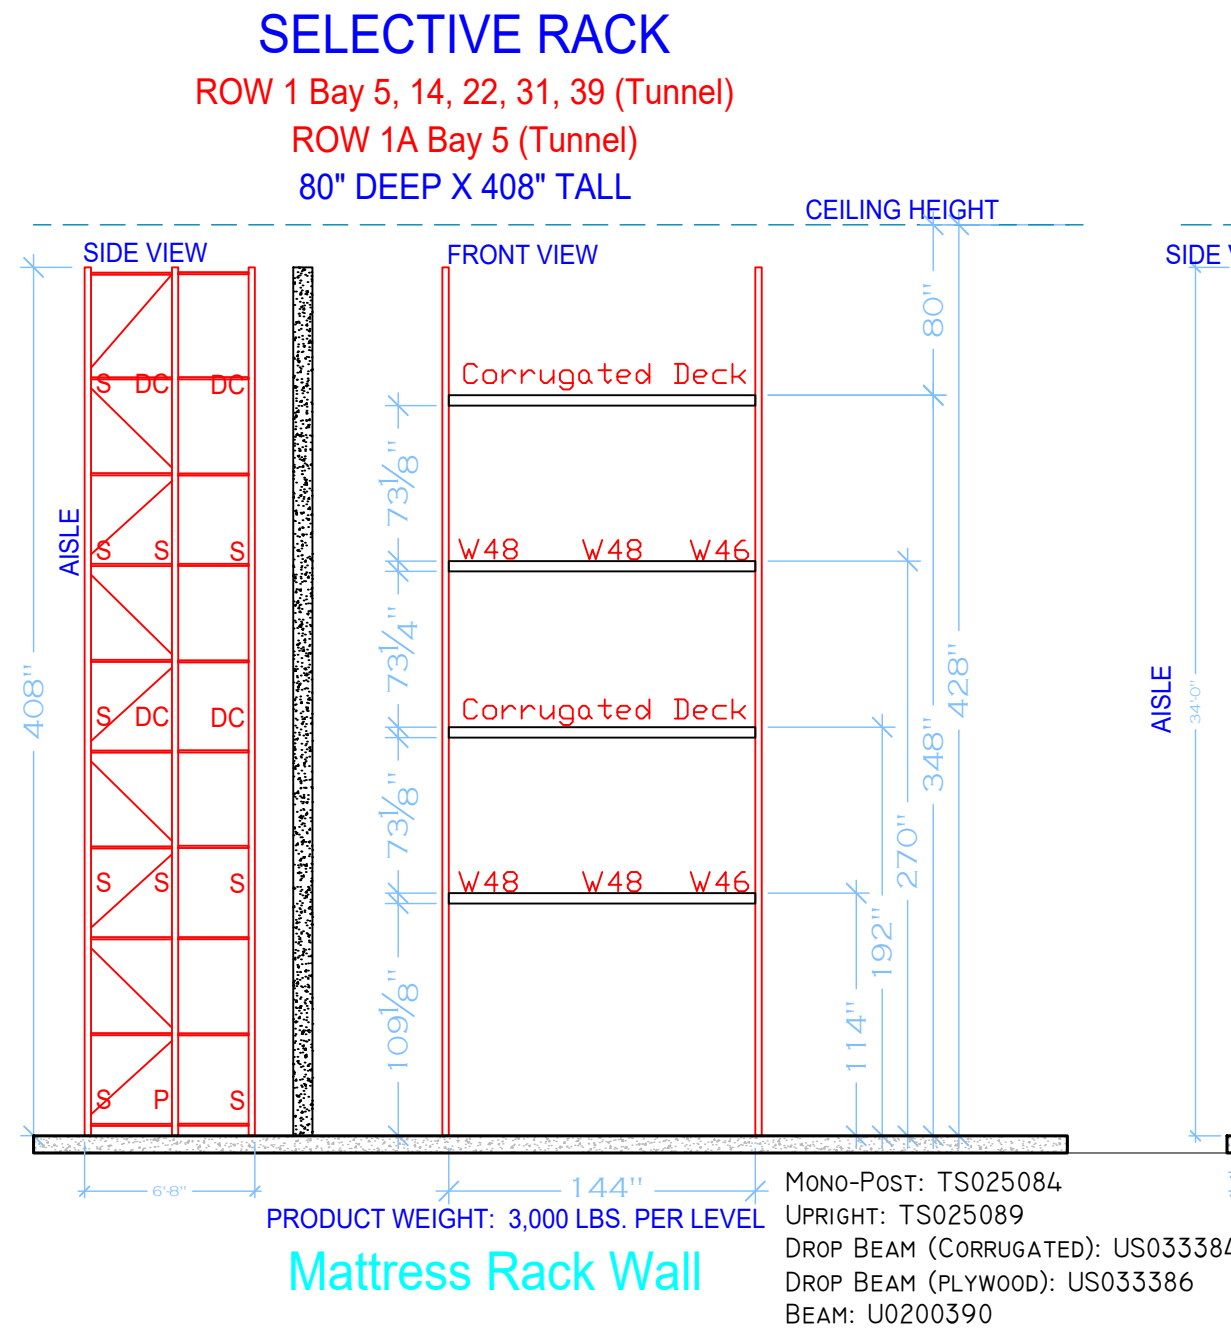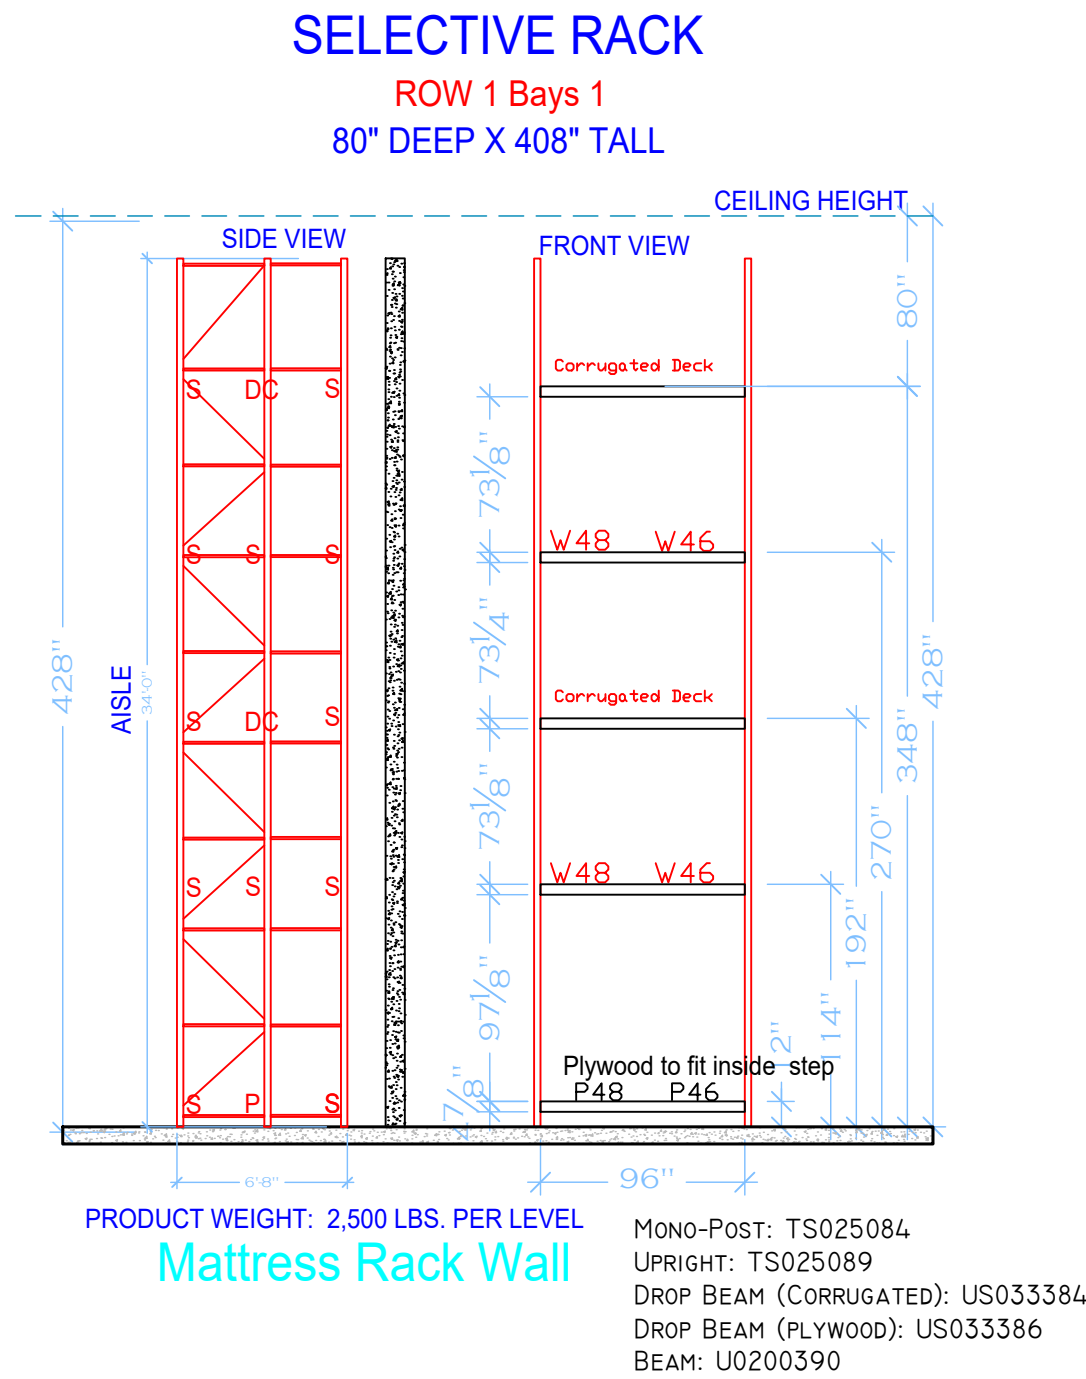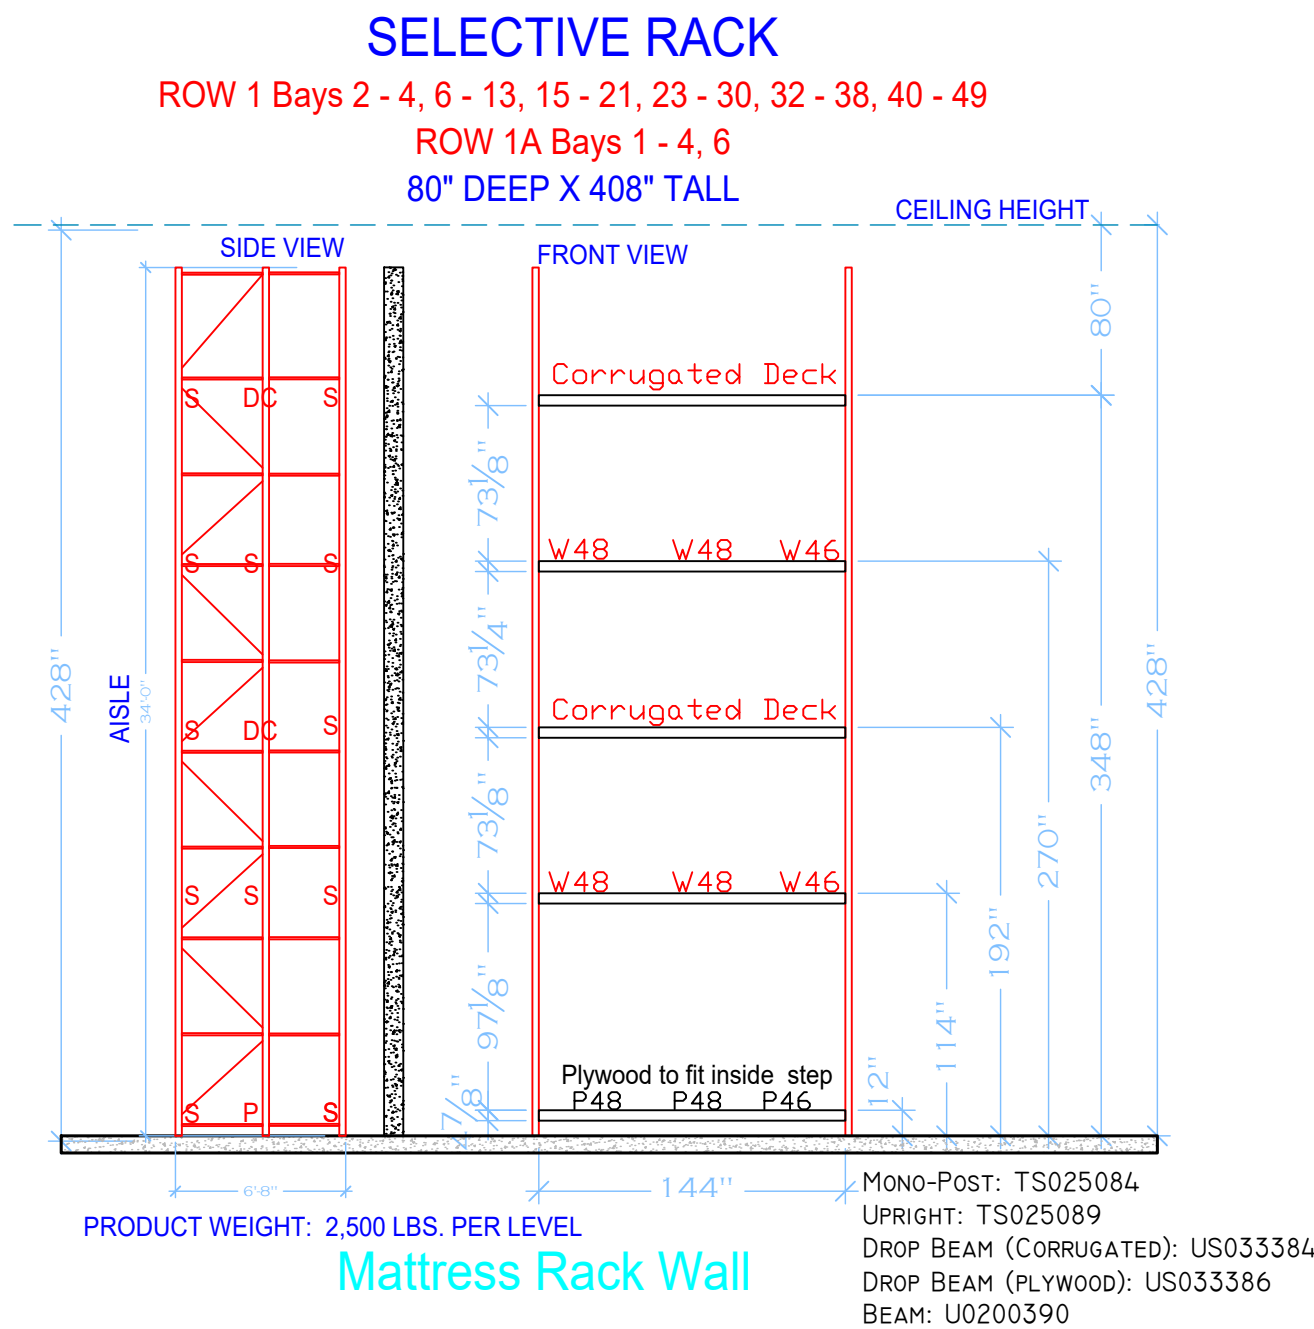

Racking Layout for:

ADDRESS LINE 1
ADDRESS LINE 2

DRAWING AND DIMENSIONS SHOWN ARE:

☐ APPROVED
☐ APPROVED AS NOTED
☐ NOT APPROVED - REVISE AND RESUBMIT
SIGNATURE _____
COMPANY _____
DATE _____

NO FABRICATION CAN BE SCHEDULED OR
BEGUN UNTIL A SIGNED COPY OF THESE
DRAWINGS MARKED "APPROVED" OR
"APPROVED AS NOTED" ARE RECEIVED BY
CROWN. ALL DRAWINGS MUST BE SIGNED
BY CROWN'S CUSTOMER.
REQUESTED SHIP DATE: _____
FINAL SHIP DATE WILL BE CONFIRMED BY
CROWN UPON RECEIPT OF "APPROVED"
OR "APPROVED AS NOTED" DRAWINGS.

INSTALLATION REQUEST

BY SIGNING BELOW, THE CUSTOMER REQUESTS
INSTALLATION OF MATERIAL PRIOR TO OBTAINING
ALL PERMITS REQUIRED BY THE LOCAL JURISDICTION
AND THEREFORE, ACCEPTS ALL RESPONSIBILITY
PERTAINING TO STRUCTURAL, FIRE, ANY ADDITIONAL
FEES THEREOF AND INSPECTION REQUIREMENTS.
SIGNATURE _____
DATE _____

CONFIDENTIALITY AGREEMENT

BY SIGNING BELOW, THE SIGNER AGREES THAT ALL
INFORMATION CONTAINED WITHIN THIS DRAWING IS THE
SOLE PROPERTY OF CROWN LIFT TRUCKS AND IS ON
LOAN, ON THE CONDITION THAT IT WILL NOT BE COPIED,
REPRODUCED, OR TRANSMITTED, AND THAT THIS PRINT,
OR ITS ESSENCE, WILL NOT BE SHOWN, IN WHOLE OR IN
PART, TO A THIRD PARTY WITHOUT THE EXPRESS
WRITTEN PERMISSION OF CROWN LIFT TRUCKS.
SIGNATURE _____
DATE _____


Rev No.	Description	Date
00/00/00		

Elevations

Origin Date: 01/06/2021
Last Revision: 09/29/2022
Scale: NTS
Drawn By: MJB


SELECTIVE RACK

ROWS 21 - 40
44" DEEP X 408" TALL

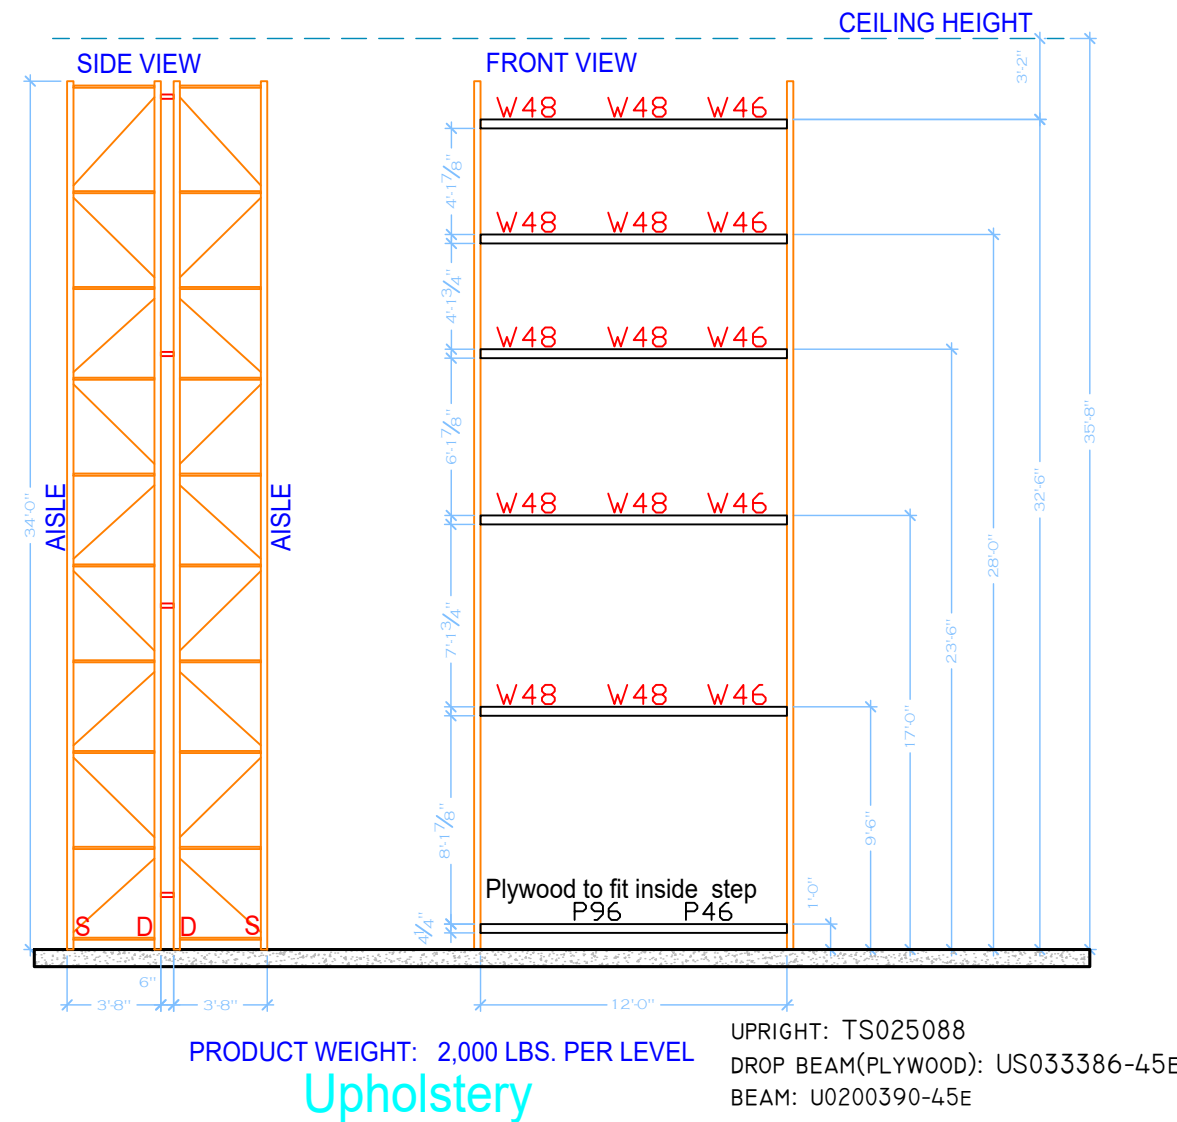


SELECTIVE RACK

ROWS 41, 42
44" DEEP X 408" TALL

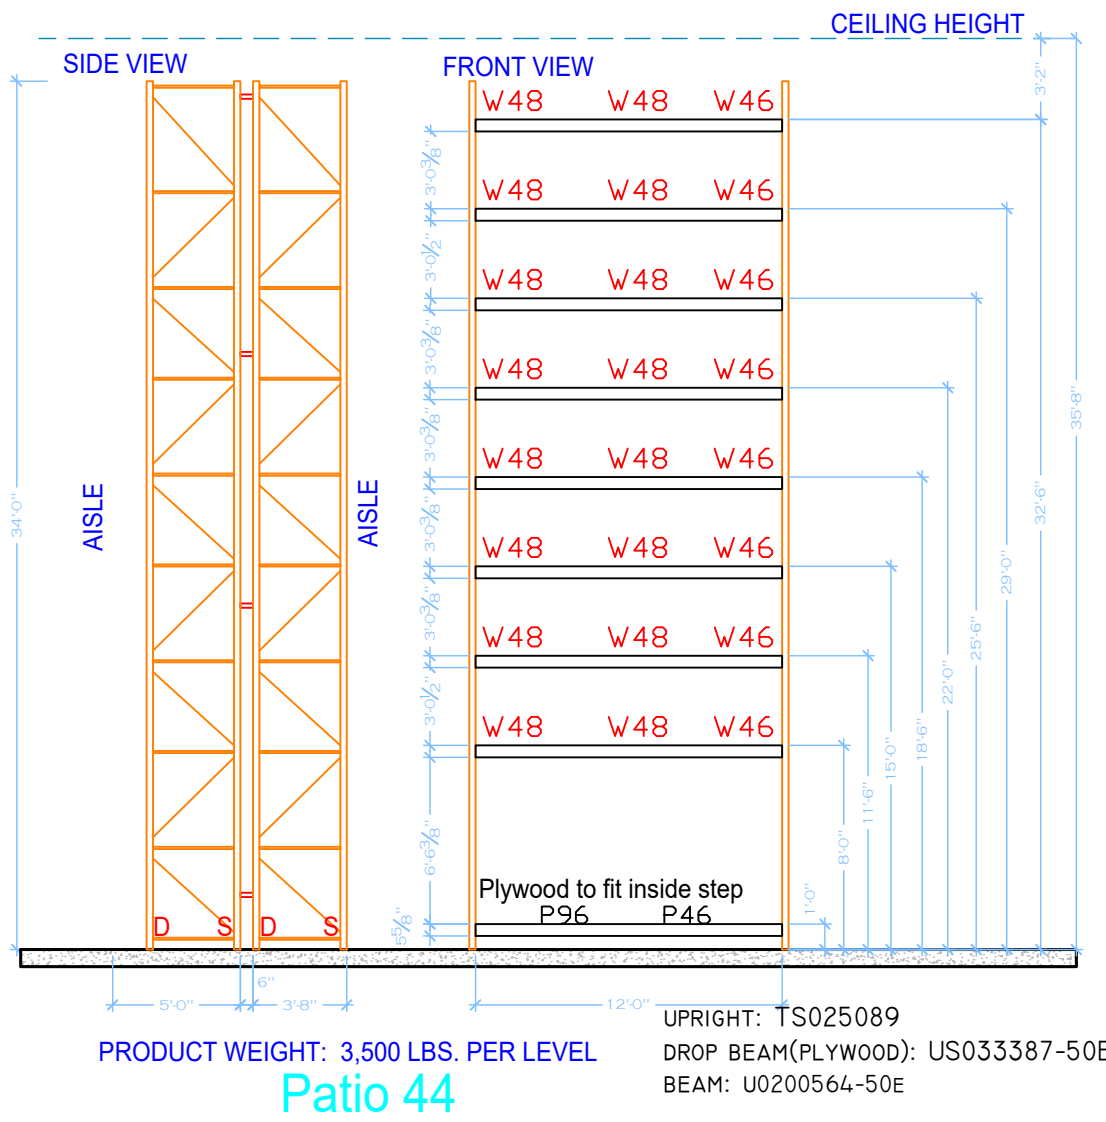


SELECTIVE RACK

ROW 43
44" DEEP X 408" TALL

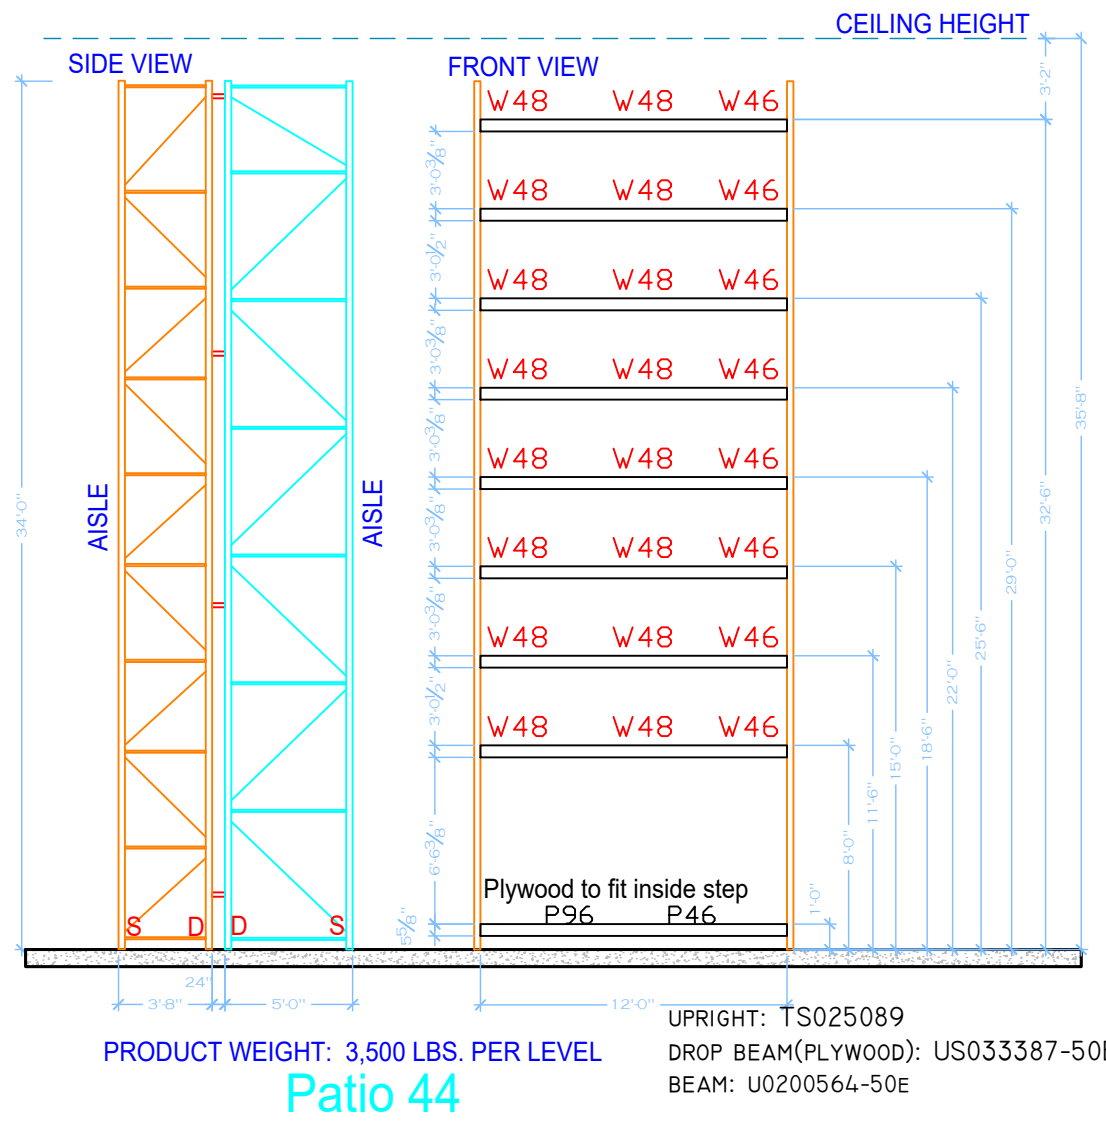


SELECTIVE RACK

ROW 44
60" DEEP X 408" TALL

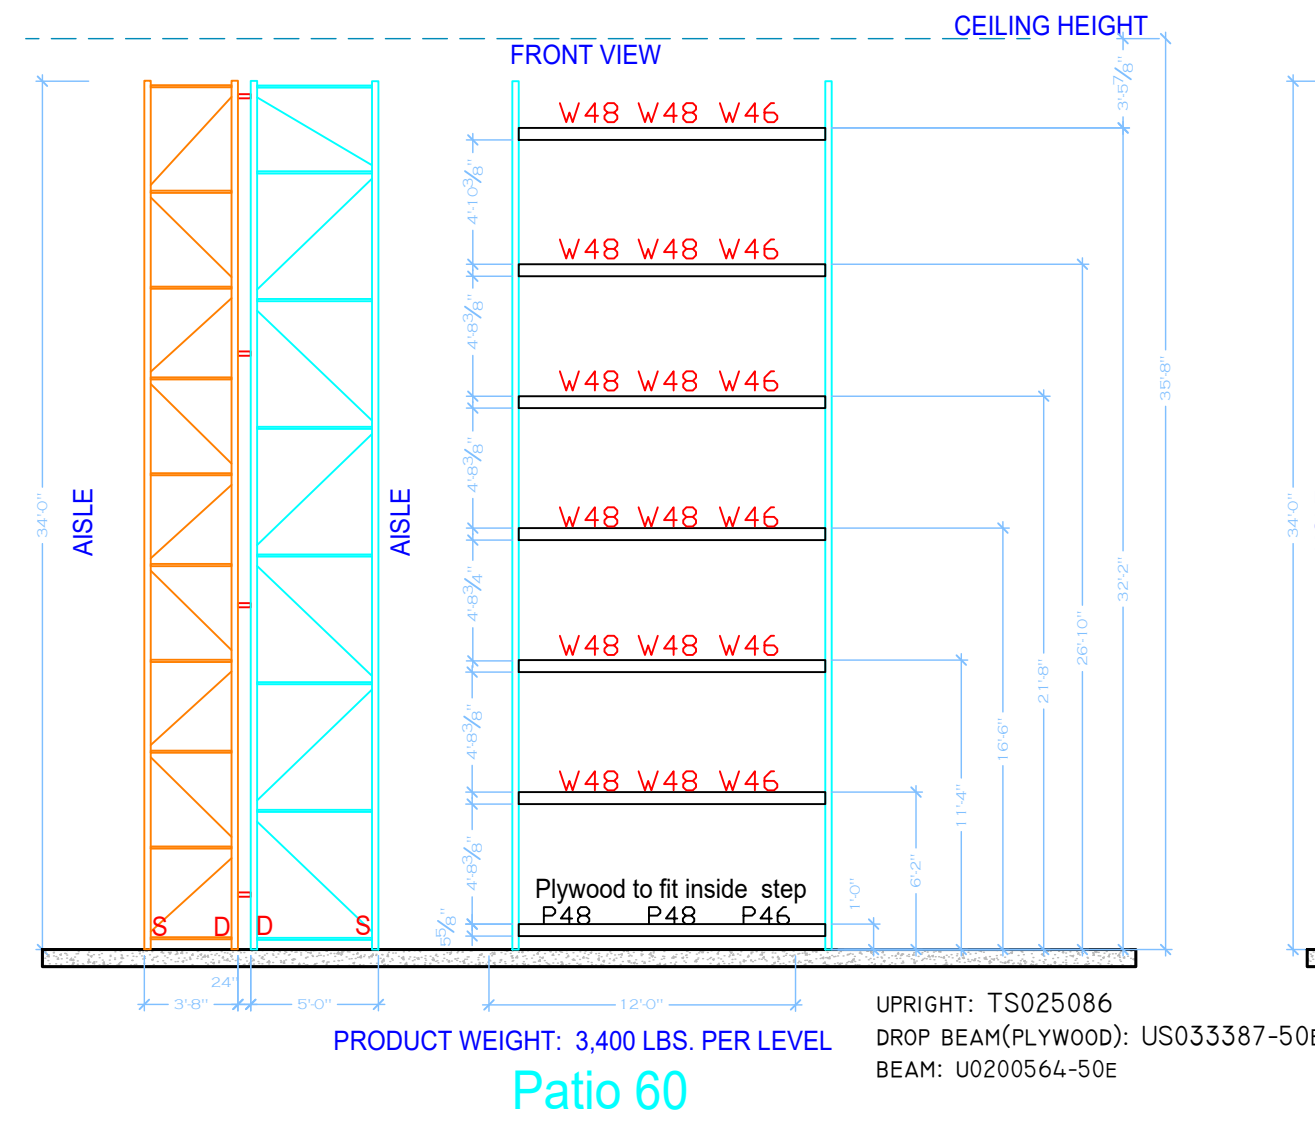


SELECTIVE RACK

ROW 44
60" DEEP X 408" TALL

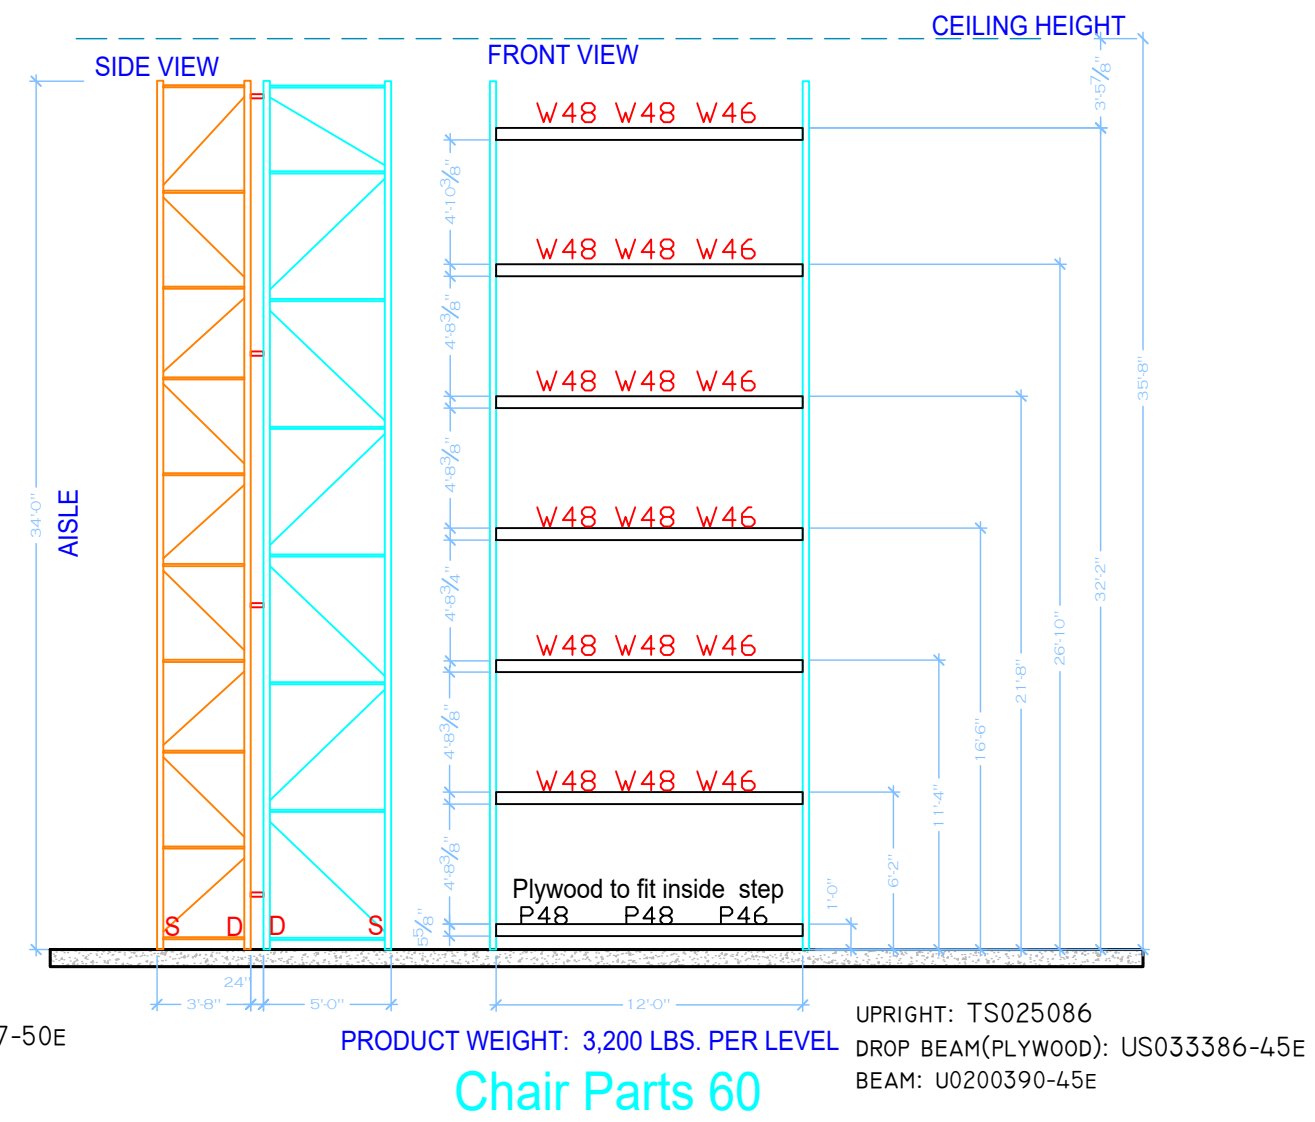


SELECTIVE RACK

ROW 45
90" DEEP X 408" TALL

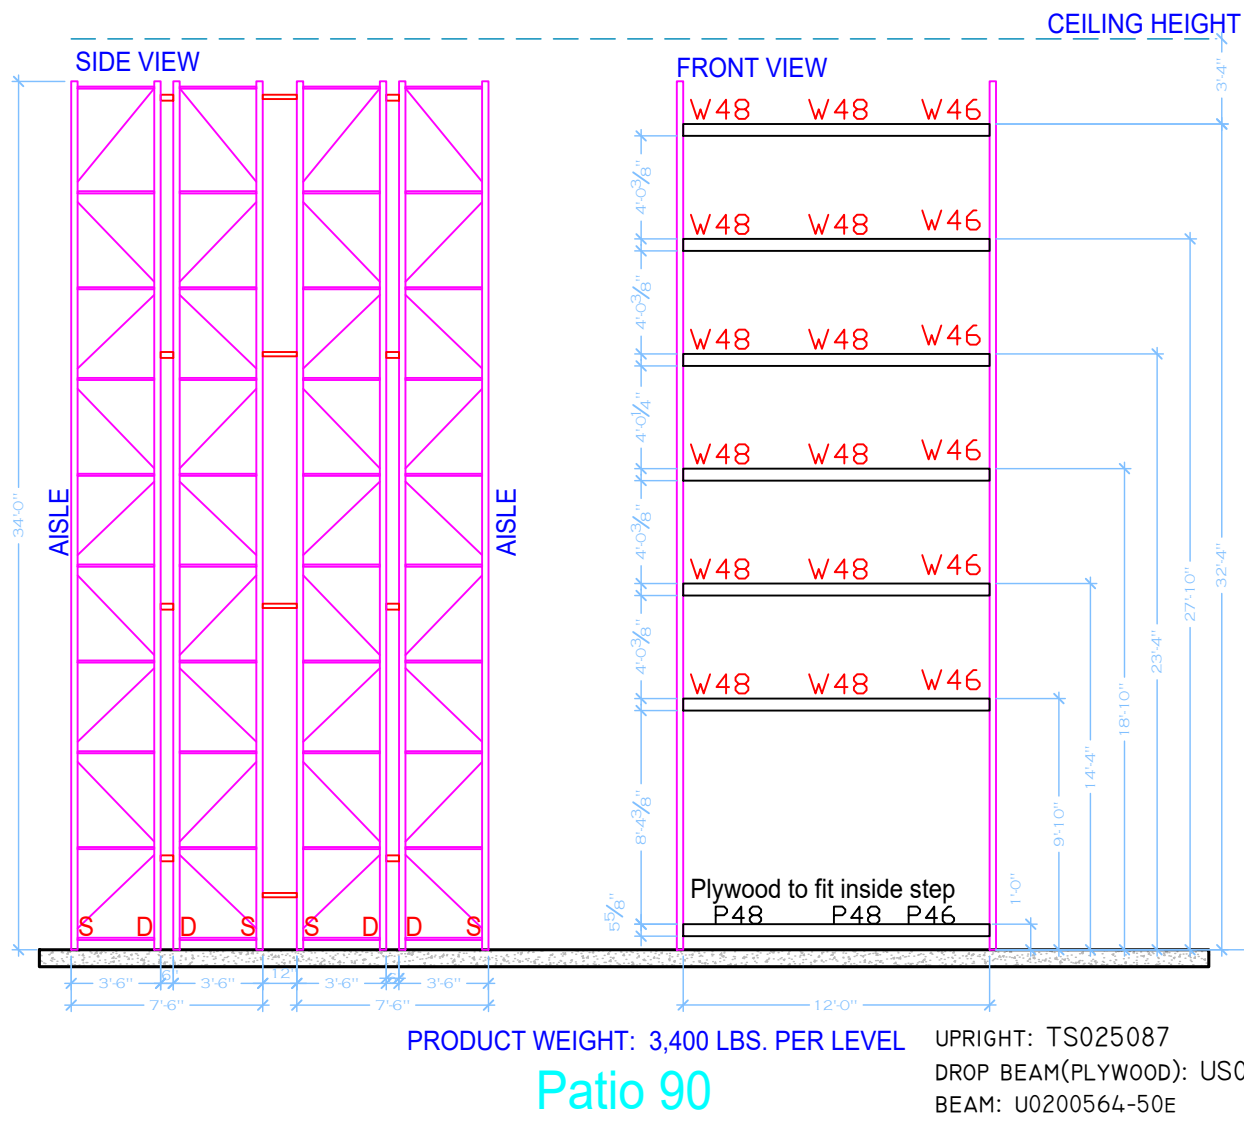


SELECTIVE RACK

ROW 46
90" DEEP X 408" TALL

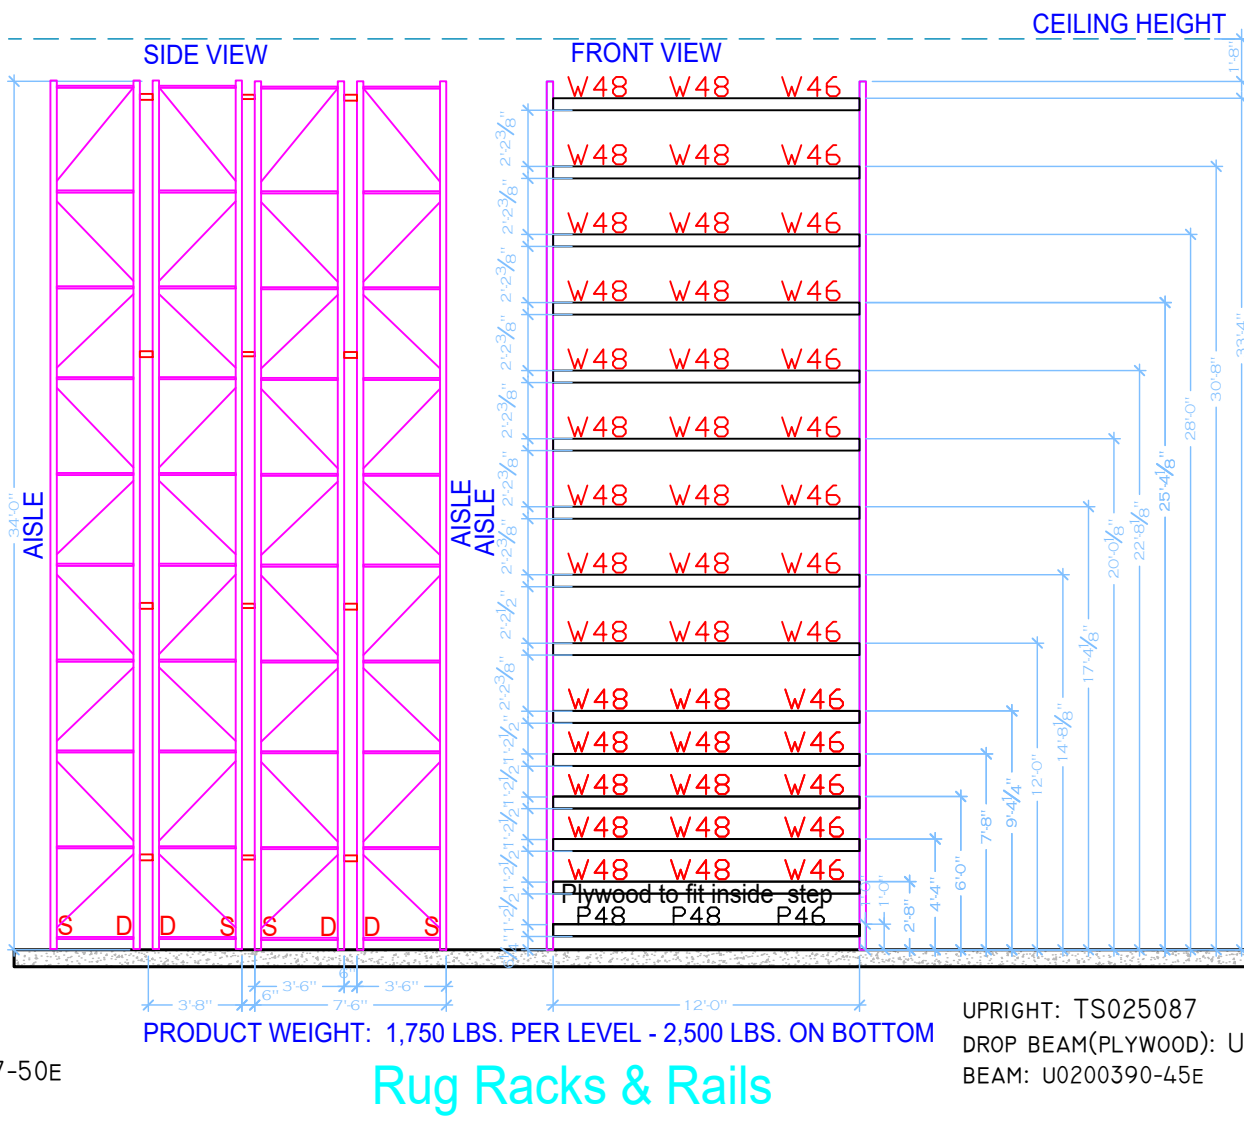


SELECTIVE RACK

ROW 47, 48
60" DEEP X 408" TALL

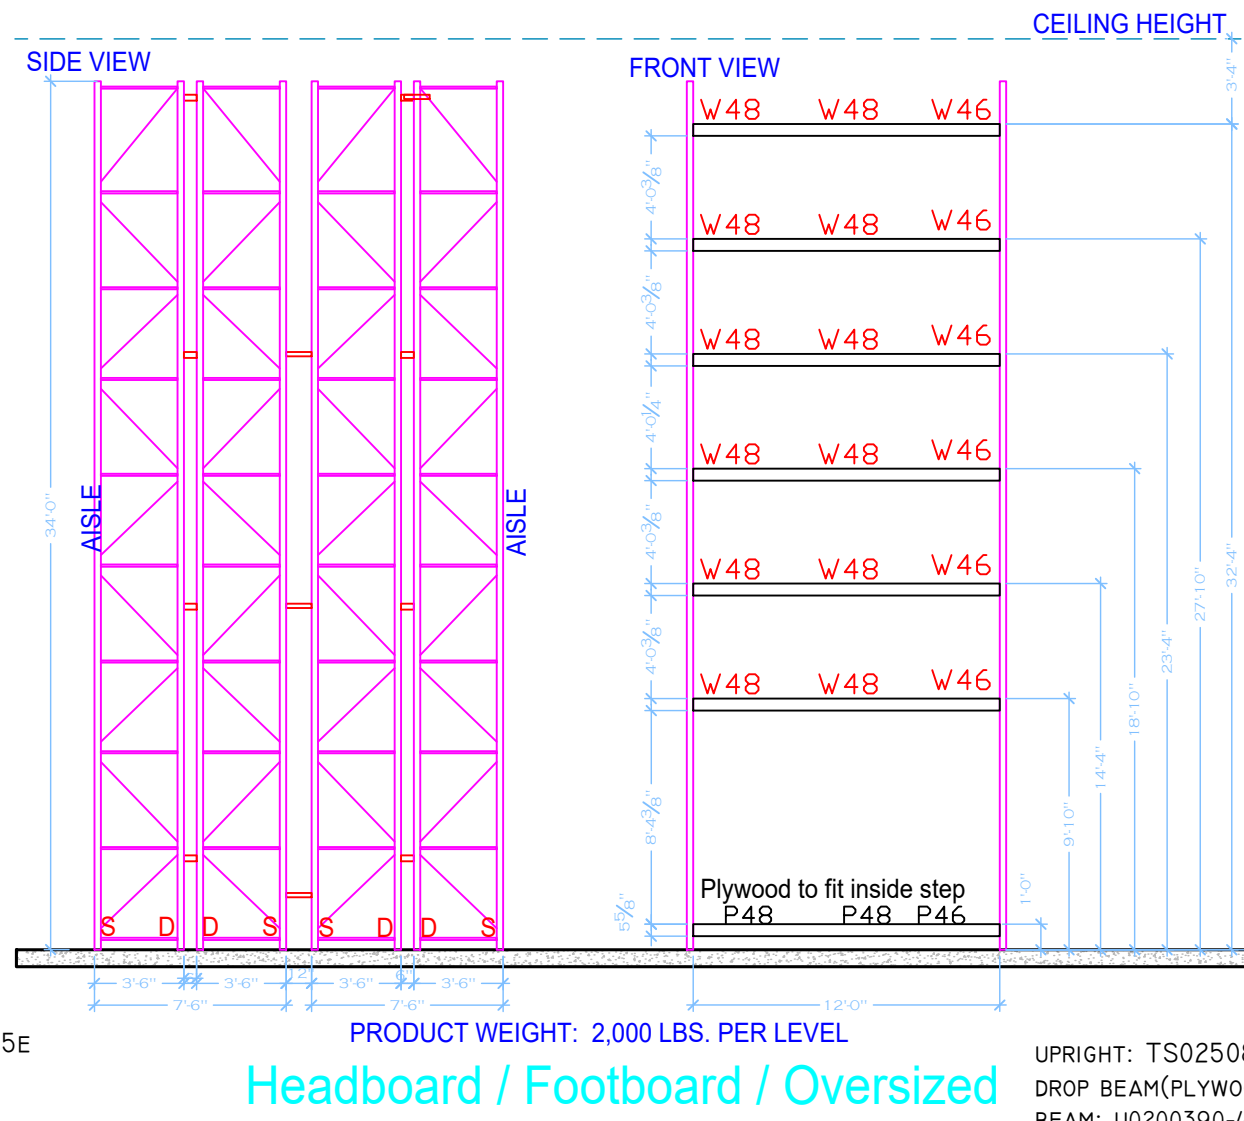


SELECTIVE RACK

ROW 47, 48
90" DEEP X 408" TALL

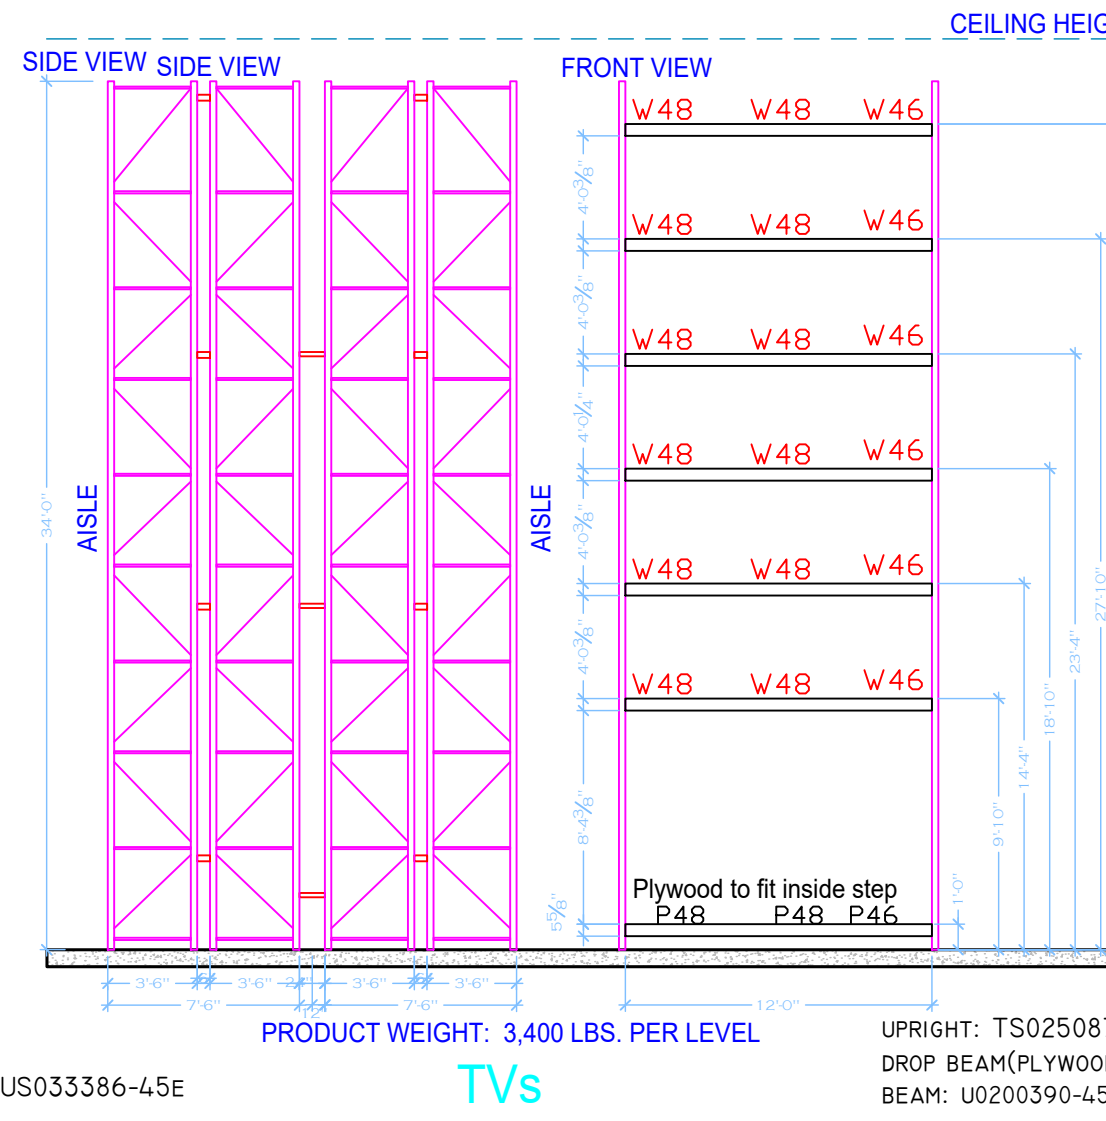

SELECTIVE RACK

ROWS 49 - 67
44" DEEP X 408" TALL

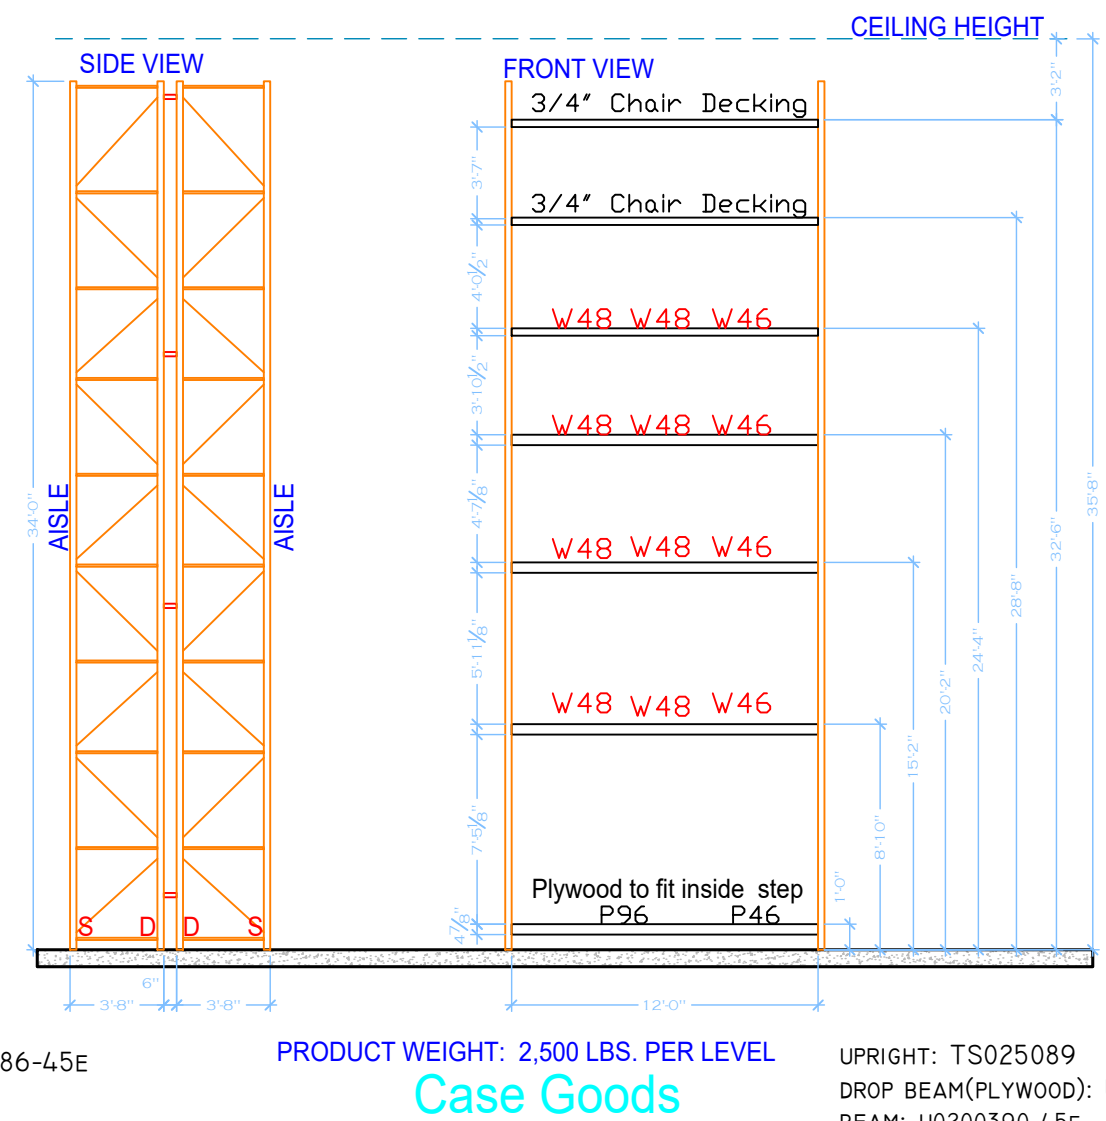

lift trucks

17700 E 32nd Place
Aurora, CO 80011
TEL 303-344-1000
FAX 303-344-8197

crown.com

Racking Layout for:

ADDRESS LINE 1
ADDRESS LINE 2

DRAWING AND DIMENSIONS SHOWN ARE:

- ☐ APPROVED
☐ APPROVED AS NOTED
☐ NOT APPROVED - REVISE AND RESUBMIT
- SIGNATURE _____
COMPANY _____
DATE _____

NO FABRICATION CAN BE SCHEDULED OR
BEGUN UNTIL A SIGNED COPY OF THESE
DRAWINGS MARKED "APPROVED" OR
"APPROVED AS NOTED" ARE RECEIVED BY
CROWN. ALL DRAWINGS MUST BE SIGNED
BY CROWN'S CUSTOMER.

REQUESTED SHIP DATE: _____
FINAL SHIP DATE WILL BE CONFIRMED BY
CROWN UPON RECEIPT OF "APPROVED"
OR "APPROVED AS NOTED" DRAWINGS.

INSTALLATION REQUEST

BY SIGNING BELOW, THE CUSTOMER REQUESTS
INSTALLATION OF MATERIAL PRIOR TO OBTAINING
ALL PERMITS REQUIRED BY THE LOCAL JURISDICTION
AND THEREFORE, ACCEPTS ALL RESPONSIBILITY
PERTAINING TO STRUCTURAL, FIRE, ANY ADDITIONAL
FEES THEREOF AND INSPECTION REQUIREMENTS.

SIGNATURE _____
DATE _____

CONFIDENTIALITY AGREEMENT


BY SIGNING BELOW, THE SIGNER AGREES THAT ALL
INFORMATION CONTAINED WITHIN THIS DRAWING IS THE
SOLE PROPERTY OF CROWN LIFT TRUCKS AND IS ON
LOAN, ON THE CONDITION THAT IT WILL NOT BE COPIED,
REPRODUCED, OR TRANSMITTED, AND THAT THIS PRINT,
OR ITS ESSENCE, WILL NOT BE SHOWN, IN WHOLE OR IN
PART, TO A THIRD PARTY WITHOUT THE EXPRESS
WRITTEN PERMISSION OF CROWN LIFT TRUCKS.

SIGNATURE _____
DATE _____

Rev No:	Description:	Date:	Sheet Description:
			Elevations
			Sales Representative:
			Origin Date:
			01/06/2021
			Last Revision:
			09/29/2022
			Scale:
			NTS
			Drawn By:
			MJB
			Sheet No.:
			E1


SELECTIVE RACK

ROWS 68 - 70
44" DEEP X 408" TALL

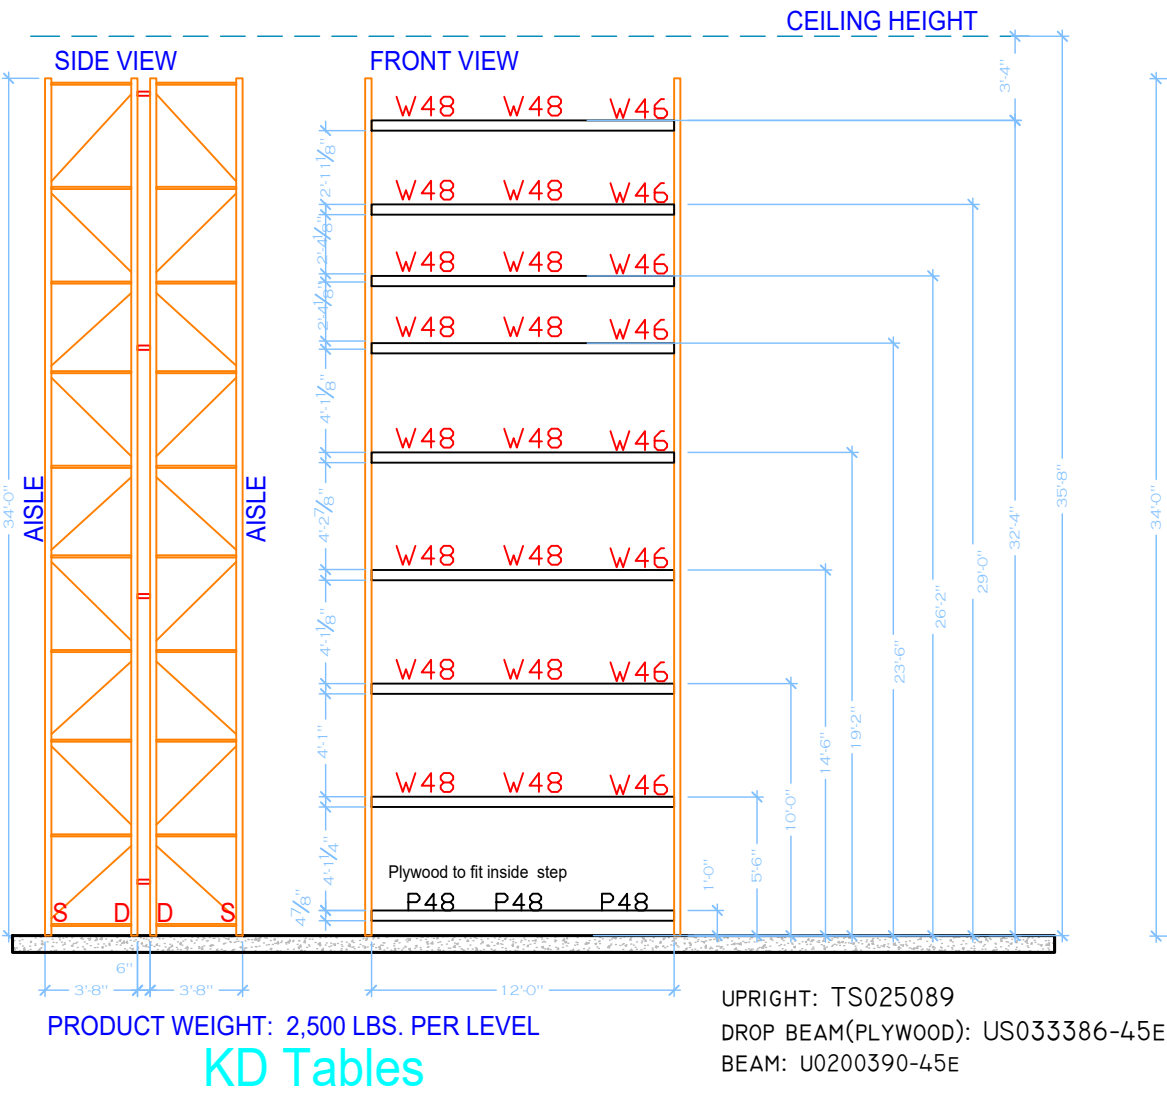


SELECTIVE RACK

ROW 71
60" DEEP X 408" TALL

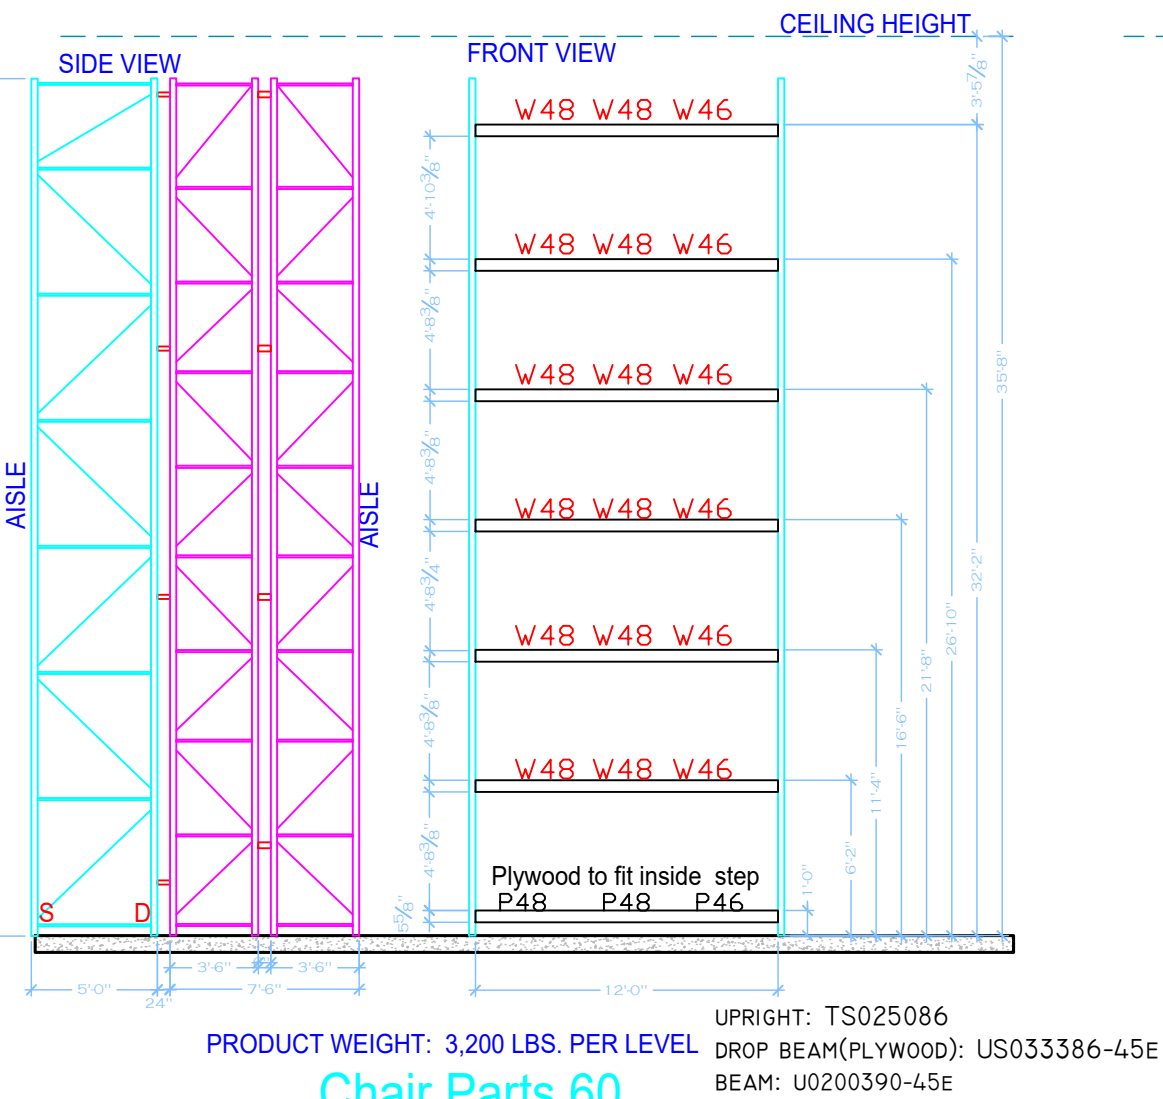


SELECTIVE RACK

ROW 72
80" DEEP X 408" TALL

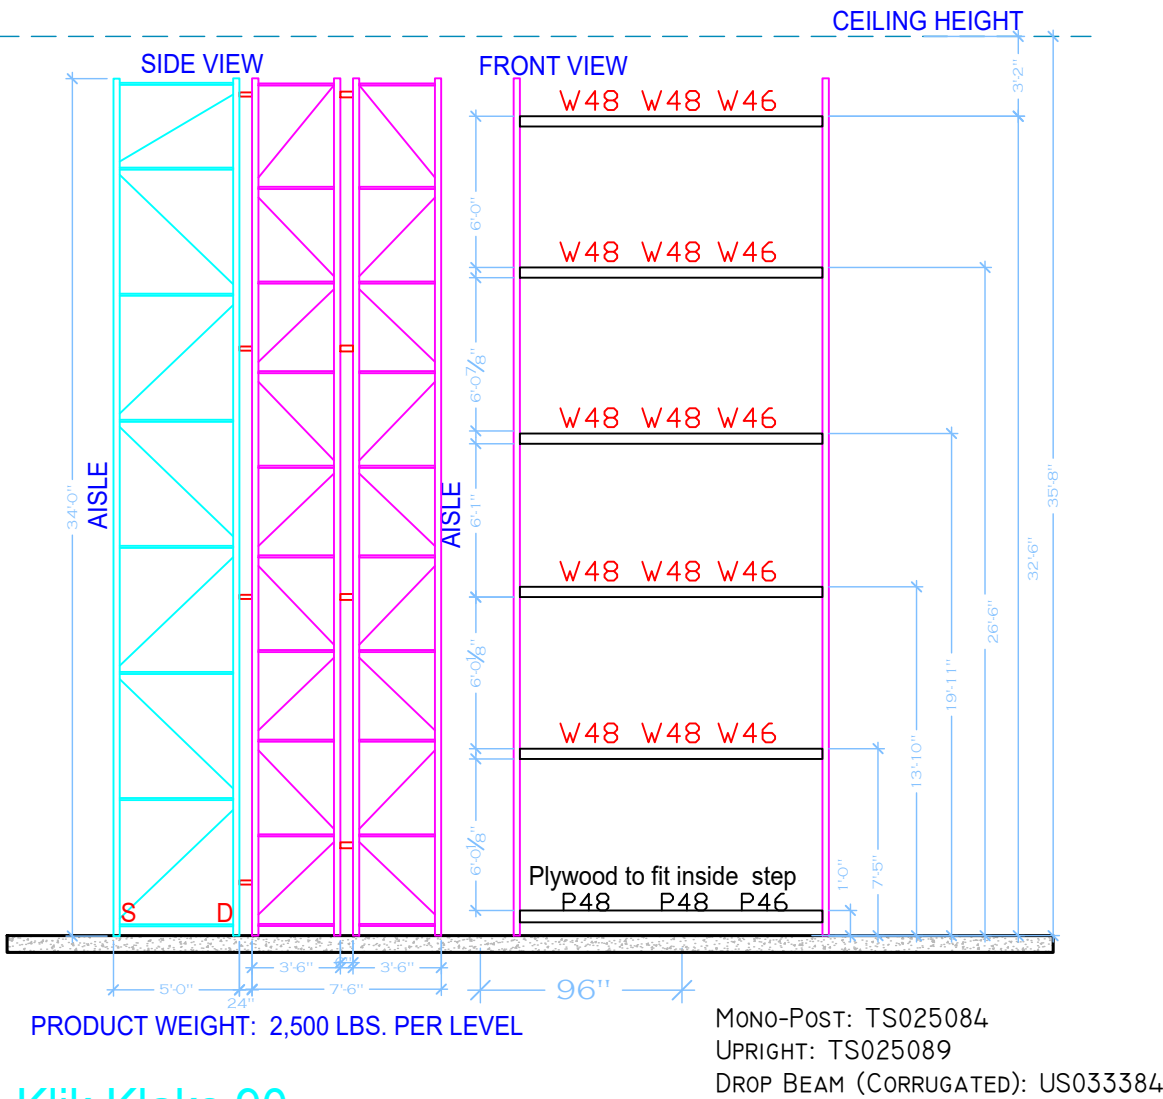


SELECTIVE RACK

ROW 73
90" DEEP X 408" TALL

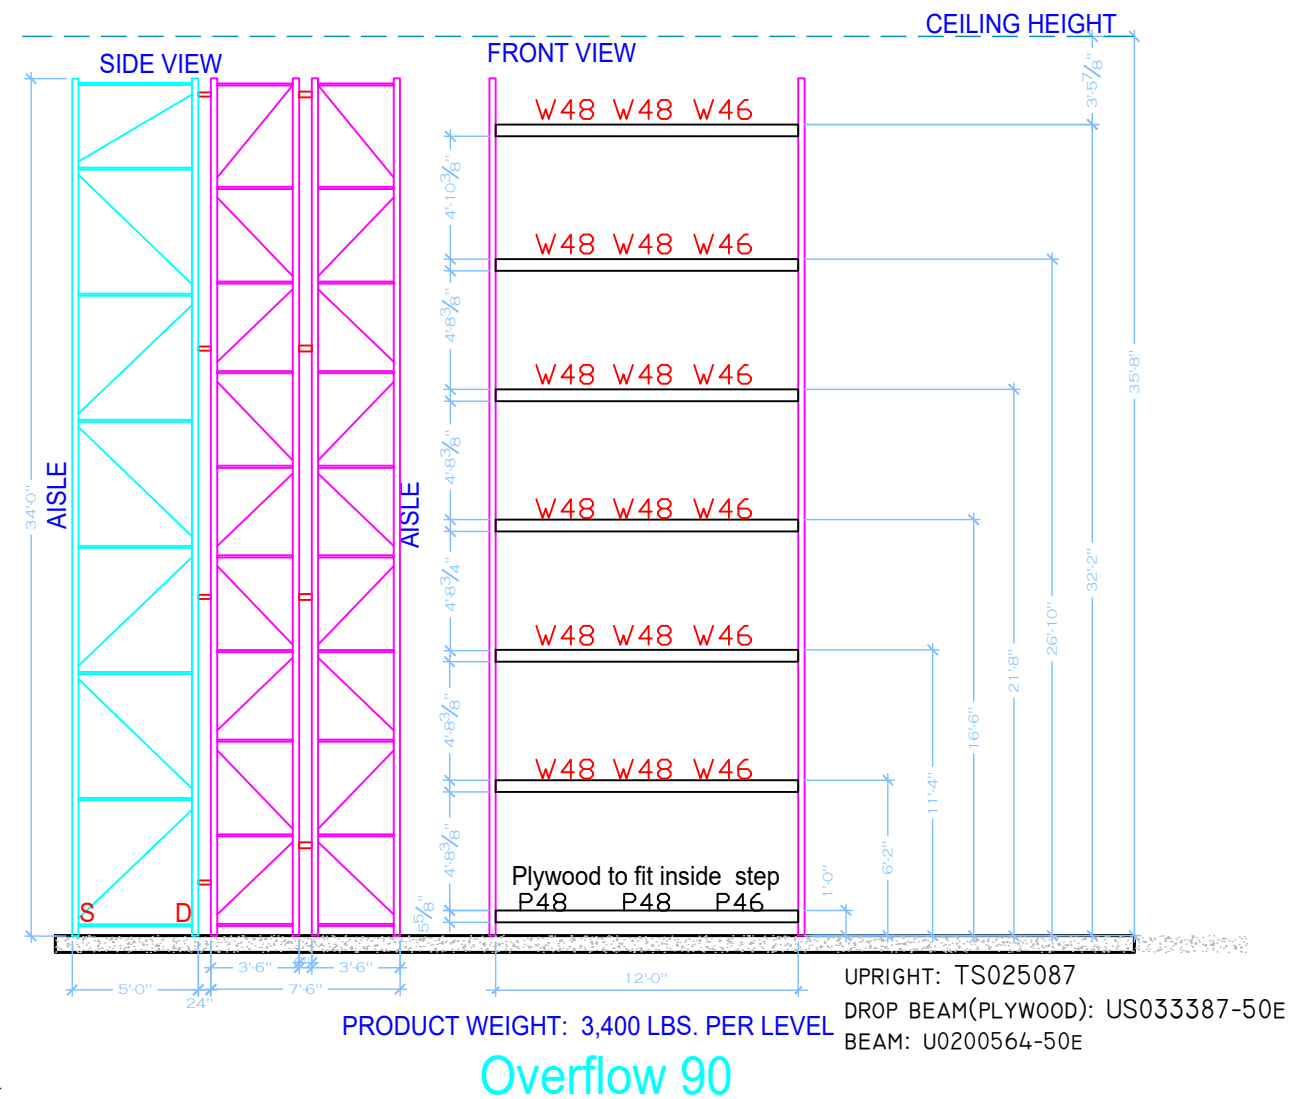

SELECTIVE RACK

ROW 74
60" DEEP X 408" TALL

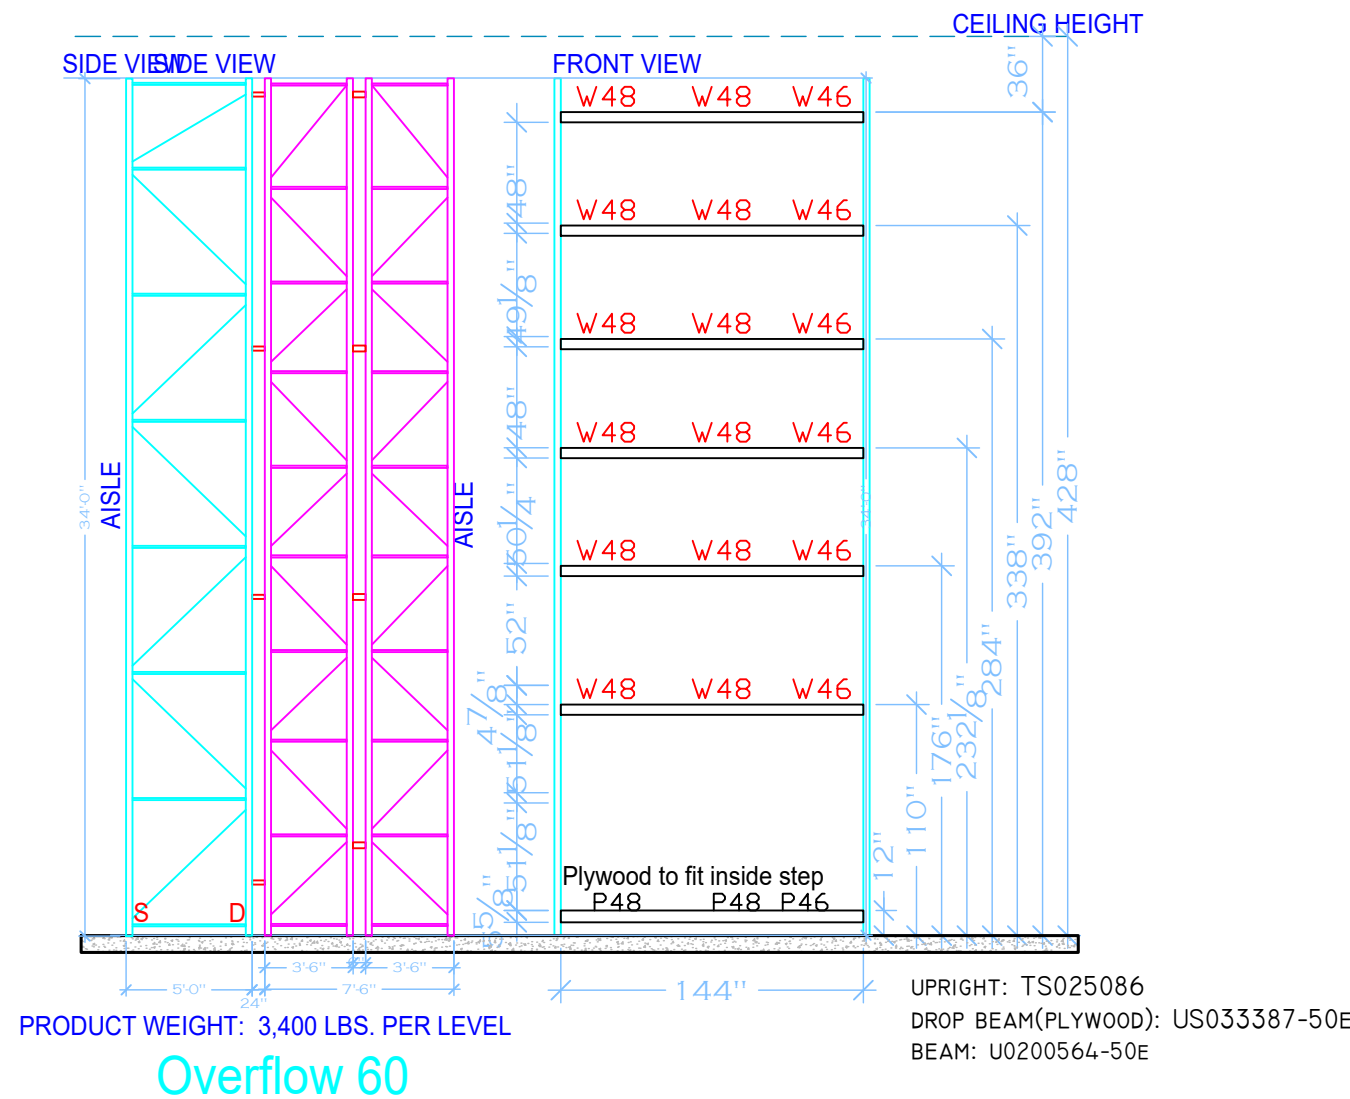

Racking Layout for:

ADDRESS LINE 1
ADDRESS LINE 2

CROWN

lift trucks

17700 E 32nd Place
Aurora, CO 80011
TEL 303-344-1000
FAX 303-344-8197

CROWN.COM

DRAWING AND DIMENSIONS SHOWN ARE:

- ☐ APPROVED
☐ APPROVED AS NOTED
☐ NOT APPROVED - REVISE AND RESUBMIT
- SIGNATURE _____
COMPANY _____
DATE _____

NO FABRICATION CAN BE SCHEDULED OR
BEGUN UNTIL A SIGNED COPY OF THESE
DRAWINGS MARKED "APPROVED" OR
"APPROVED AS NOTED" ARE RECEIVED BY
CROWN. ALL DRAWINGS MUST BE SIGNED
BY CROWN'S CUSTOMER.

REQUESTED SHIP DATE: _____
FINAL SHIP DATE WILL BE CONFIRMED BY
CROWN UPON RECEIPT OF "APPROVED"
OR "APPROVED AS NOTED" DRAWINGS.

INSTALLATION REQUEST

BY SIGNING BELOW, THE CUSTOMER REQUESTS
INSTALLATION OF MATERIAL PRIOR TO OBTAINING
ALL PERMITS REQUIRED BY THE LOCAL JURISDICTION
AND THEREFORE, ACCEPTS ALL RESPONSIBILITY
PERTAINING TO STRUCTURAL, FIRE, ANY ADDITIONAL
FEES THEREOF AND INSPECTION REQUIREMENTS.

SIGNATURE _____
DATE _____

CONFIDENTIALITY AGREEMENT

BY SIGNING BELOW, THE SIGNER AGREES THAT ALL
INFORMATION CONTAINED WITHIN THIS DRAWING IS THE
SOLE PROPERTY OF CROWN LIFT TRUCKS AND IS ON
LOAN, ON THE CONDITION THAT IT WILL NOT BE COPIED,
REPRODUCED, OR TRANSMITTED, AND THAT THIS PRINT,
OR ITS ESSENCE, WILL NOT BE SHOWN, IN WHOLE OR IN
PART, TO A THIRD PARTY WITHOUT THE EXPRESS
WRITTEN PERMISSION OF CROWN LIFT TRUCKS.

SIGNATURE _____
DATE _____

Rev No.	Description	Date	Sheet Description
00/00/00			Elevations
Sales Representative:			
Origin Date:	01/06/2021	Last Revision:	09/29/2022
Scale:	NTS	Drawn By:	MJB
Sheet No.:			E1