


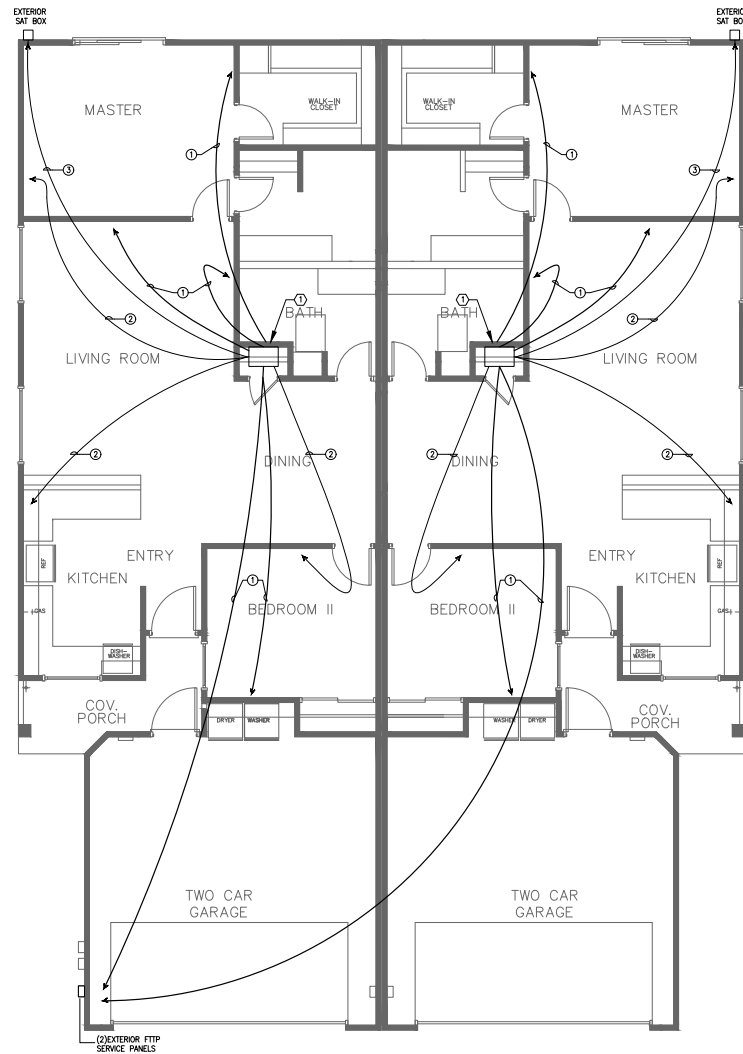

LOW VOLTAGE WIRING PLAN KEY NOTES
 ① DENOTES NEW 16"x24" JUNCTION BOX BY LOW VOLTAGE CONTRACTOR

FEEDER TYPE CHART	
①	(1) CAT6 & (1) COAX
②	(1) CAT6
③	(1) COAX

LOW VOLTAGE WIRING PLAN - TYPICAL UNIT TYPE 'A' UNITS

SCALE : 1/4"=1'-0"

REVISIONS	BY
Δ PLAN CHECK	

RPM
 Electrical Engineering
 10101 Wilshire Blvd., Suite 1000
 Los Angeles, CA 90024
 Tel: 310-440-8888 Fax: 310-440-8889
 Contact: David Du
 e-mail: david@rpmpe.com

ROSAMOND 18 DUPLEX PROJECT

LOW VOLTAGE WIRING PLAN- UNIT TYPE 'A'

SEDONA STREET / ROSAMOND BOULEVARD, ROSAMOND, CA.


Date 10/01/21

Scale AS NOTED

Drawn

Job 202115

Sheet **E-2.2** of 2

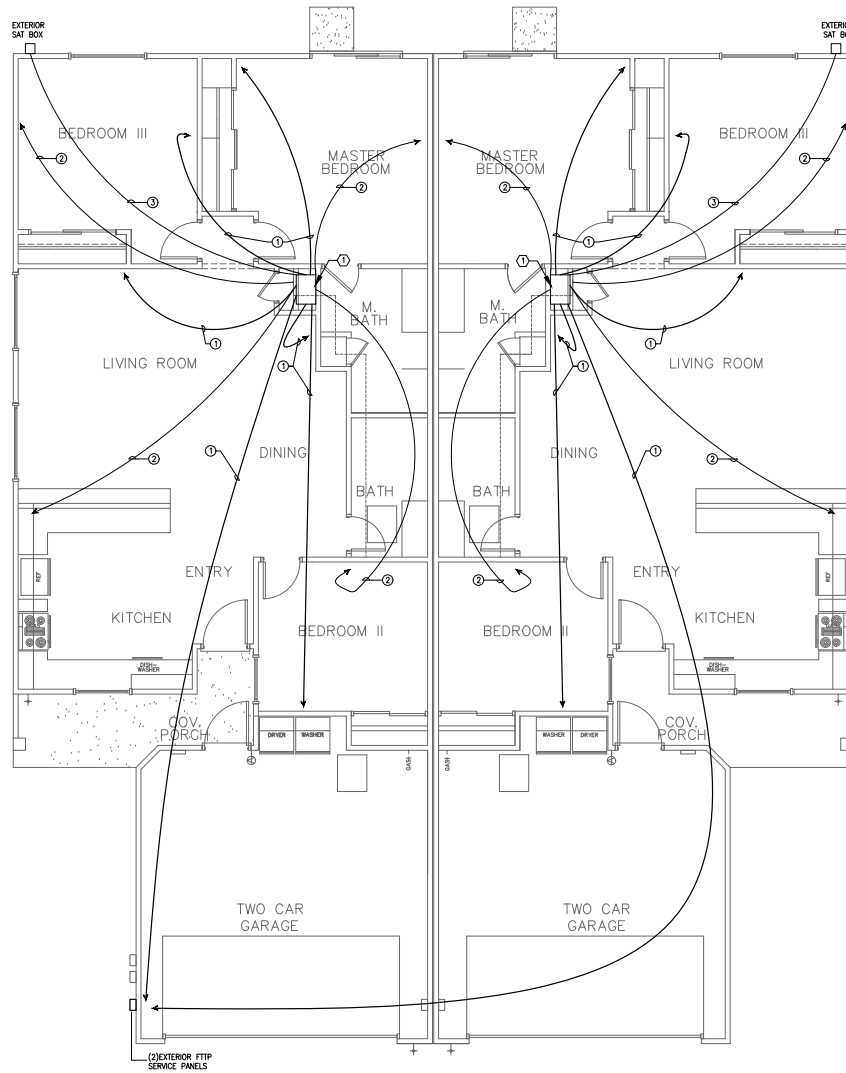

REVISIONS	BY



Tel 949-450-9289

ROSAMOND 18 DUPLEX PROJECT
 LOW VOLTAGE WIRING PLAN- UNIT TYPE 'B'
 SEDONA STREET / ROSAMOND BOULEVARD, ROSAMOND, CA.

Date
Scale AS NOTED
Drawn
Job 202115
Sheet
E-3.2
Of Sheets