


SHEET KEYNOTES

- 1 ALL GUEST ROOM RECEPTACLES SHALL BE TAMPER RESISTANT.
- 2 PROVIDE PUTTY PACKS AROUND BOXES IN PARTY WALLS.
- 3 VERIFY PTAC OUTLET LOCATIONS WITH EQUIPMENT SHOP DRAWINGS.
- 4 ALL HORNS IN GUEST ROOMS SHALL BE LOW-FREQUENCY TYPE.
- 5 PROVIDE GUEST MANAGEMENT ROOM SYSTEM FOR ALL ROOMS. SEE DRAWINGS FOR MARRIOTT FOR REQUIREMENTS AND PROVIDE ALL PARTS AND WIRING AND SYSTEMS AND PROGRAMMING SHOWN IN THESE DOCUMENTS

- 1 PROVIDE CONNECTIONS TO SLIDING GLASS DOORS PER MANUFACTURER'S REQUIREMENTS.
- 2 PROVIDE 0.75" CONDUIT FROM J-BOX AT SWITCH HEIGHT TO DOOR HEADER AND A 0.75" CONDUIT FROM THE DOOR POWER SUPPLY TO THE FRONT DESK.
- 3 PROVIDE CONNECTIONS TO FIRE PIT. COORDINATE IGNITION SWITCH LOCATION WITH OWNER. PROVIDE EMERGENCY GAS SHUTOFF SWITCH AT LOCATION DETERMINED BY OWNER (WITHIN SIGHT OF THE FIREPLACE).
- 4 PROVIDE JUNCTION BOX WITH 0.75" CONDUIT STUB TO DOOR HEADER. COORDINATE WITH BUILDING SECURITY INSTALLER.
- 5 PROVIDE CONNECTIONS TO BUILDING SIGNAGE. COORDINATE ROUGH-IN LOCATION(S) WITH SIGNAGE INSTALLER.

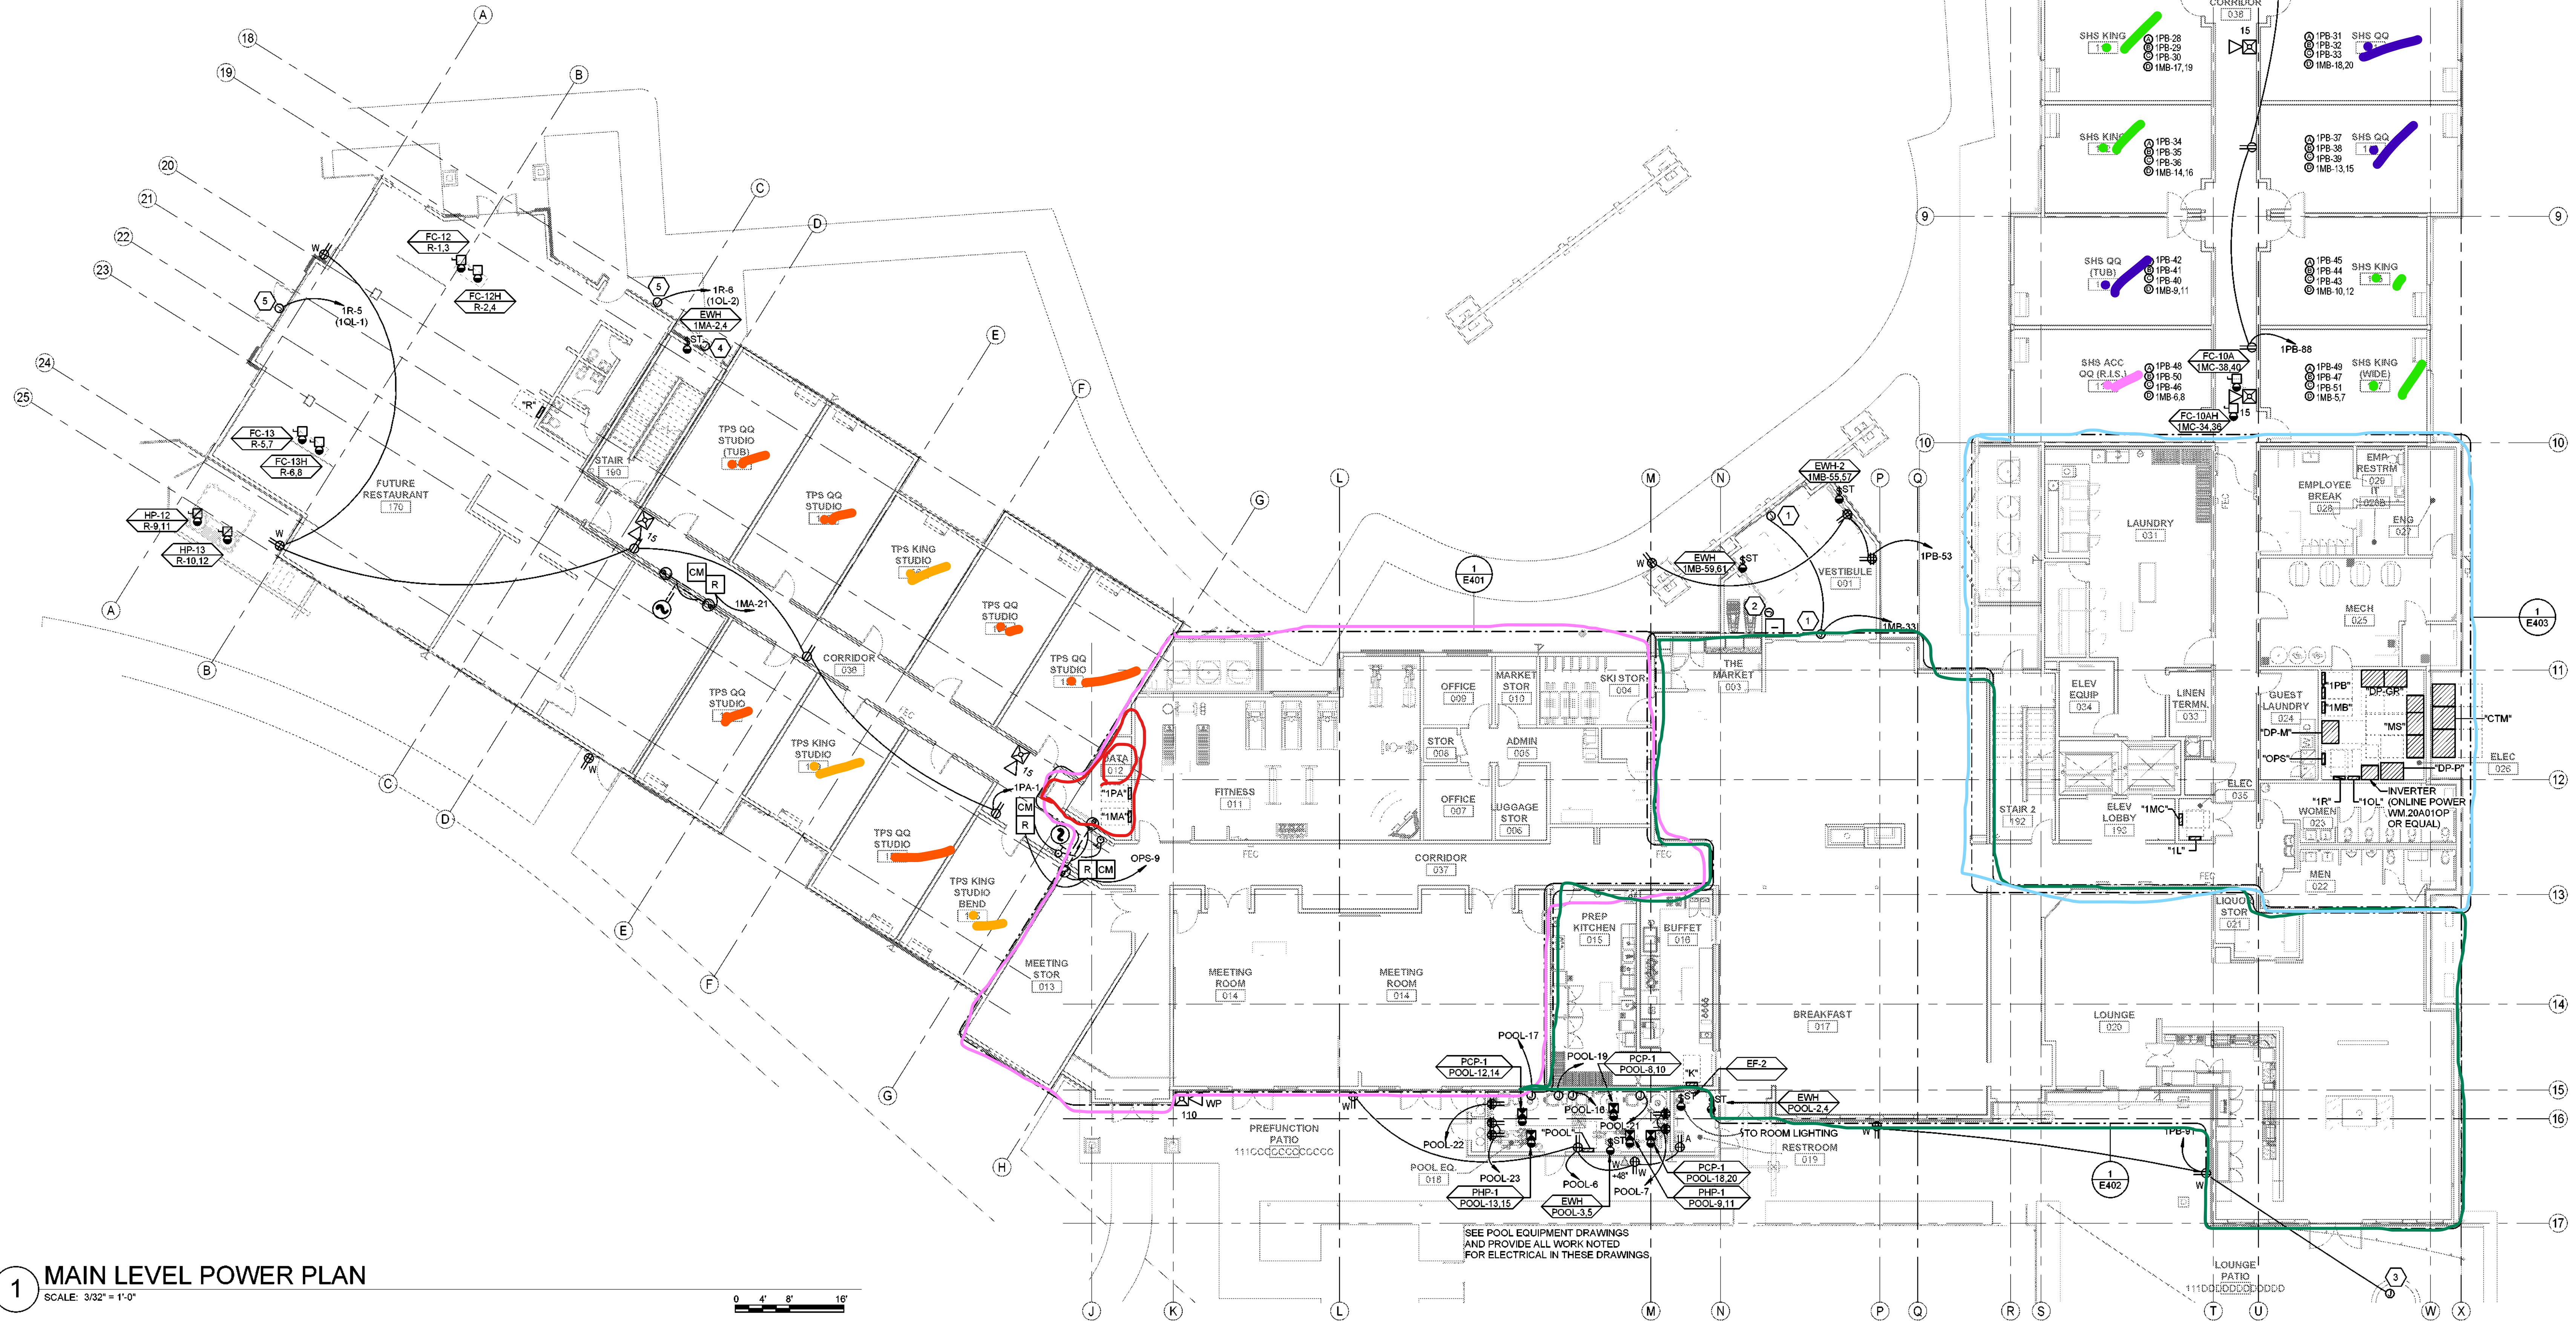

1 MAIN LEVEL POWER PLAN

SEE POOL EQUIPMENT DRAWINGS
AND PROVIDE ALL WORK NOTED
FOR ELECTRICAL IN THESE DRAWINGS

THE
RICHARDSON
DESIGN
PARTNERSHIP,
L.L.C.

510 South 600 East
Salt Lake City, Utah 84102
P: 801.355.6868
F: 801.355.6880

[illegible]

SPECTRUM
ENGINEERS

324 S. State St., Suite 400
Salt Lake City, UT 84111
800-678-7077
801-328-5151
fax: 801-328-5155
www.spectrum-engineers.com

CONSULTANT:

SERAC CAPITAL PARTNERS, LLC
6051 WESTHEIMER RD. SUITE 1750
HOUSTON, TX 77056

OWNER:

CENTRAL PARK HOTEL

ISSUE DATE	DESCRIPTION
04/2024	PERMIT SET
EV. DATE	DESCRIPTION

76 —

22-170
RAPID
: DGH

WE

PROJECT
DRAWING
CHECKED

SHEET 3

VE

1

10

MAIN

W F