


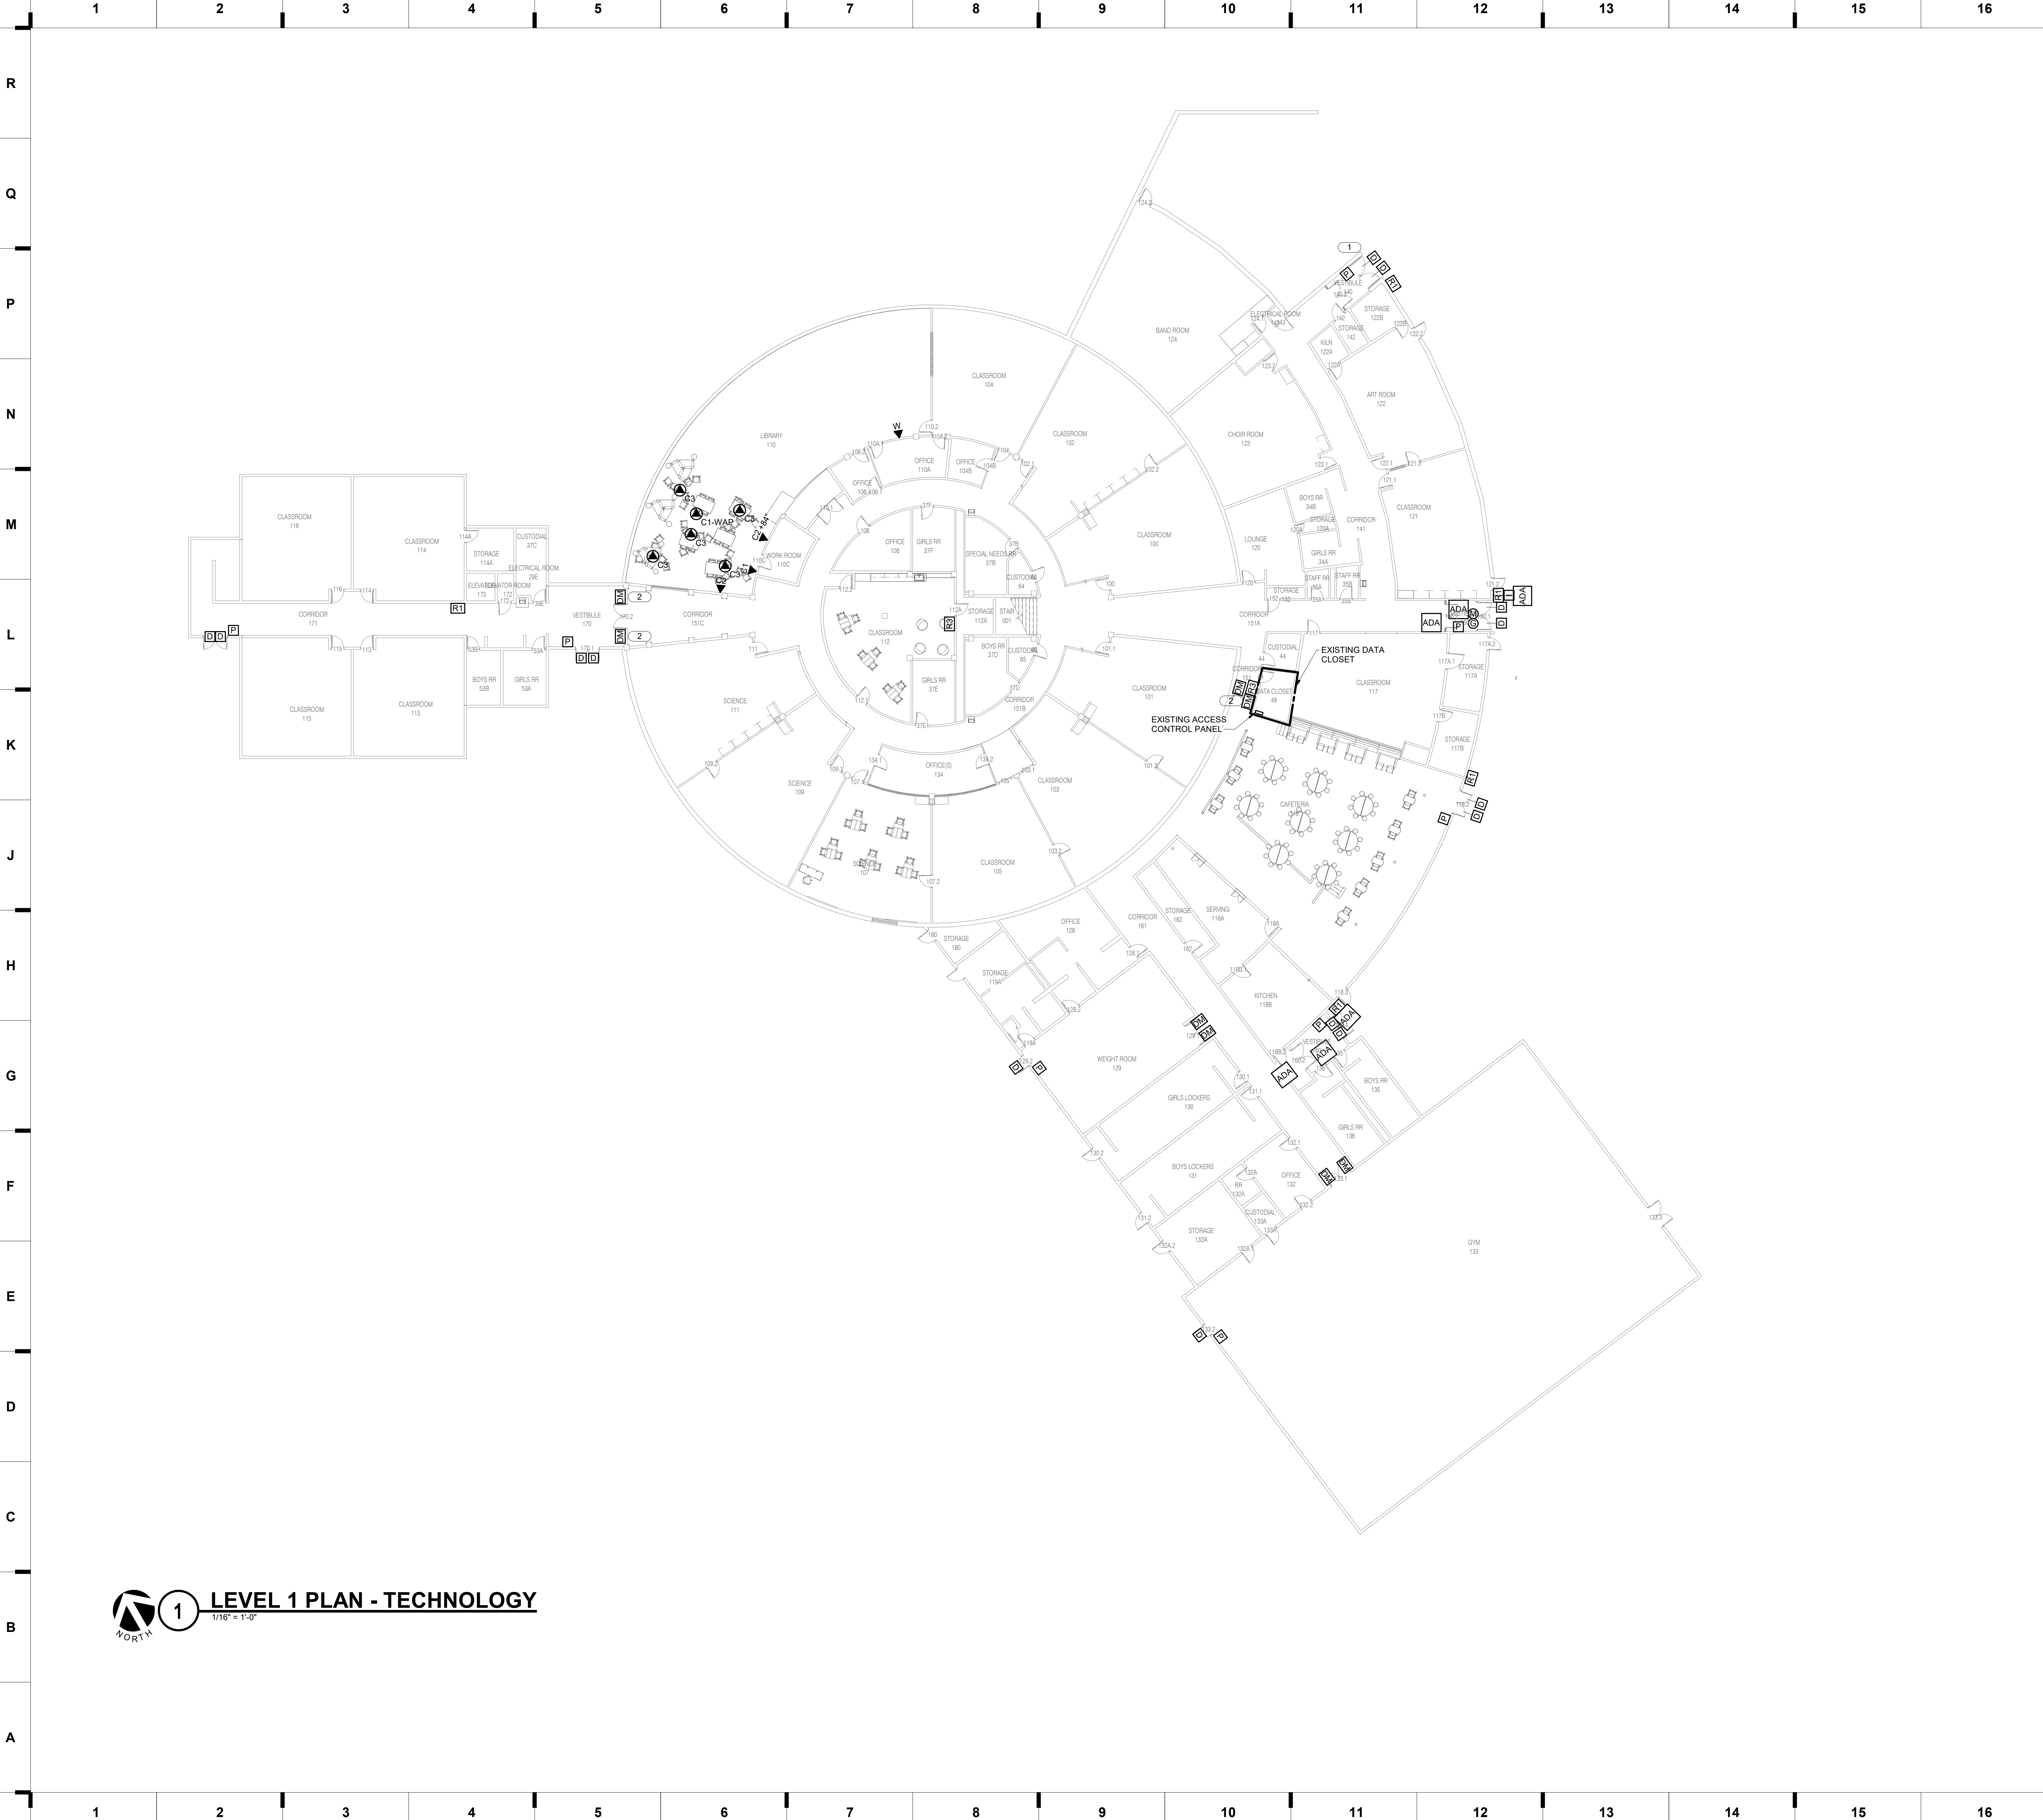

1 LEVEL 1 PLAN - TECHNOLOGY
1/16" = 1'-0"

SHEET KEYNOTE LEGEND

1. DOOR SET IS PART OF BID ALTERNATE.
2. DOOR MAGS TO BE CONNECTED TO ACCESS CONTROL PANEL POWER SUPPLY.

we design the future®
1828 Walnut Street Suite 822
Kansas City, MO 64108
1 816.442.7700
115 Wilcox Street Suite 210
Castle Rock, CO 80104
1 720.949.1689
HOLLISANDMILLER.COM

IMEG
Mechanical, Electrical, Technology
1400 Glenarm Pl. Suite 101
Denver, CO 80202
303.623.4927 phone

Brentwood Middle School = Renovations

Weld County School District D6

**2600 24th Ave Ct,
Greeley, Colorado 80634**

**90% Construction
Documents**

REVISIONS:

#	Description	Date
---	-------------	------

CHECK
SET

JOB NO: 23098
DRAWN BY: NJV
CHECKED BY: ACJ
DATE: January 12, 2024

T101

