
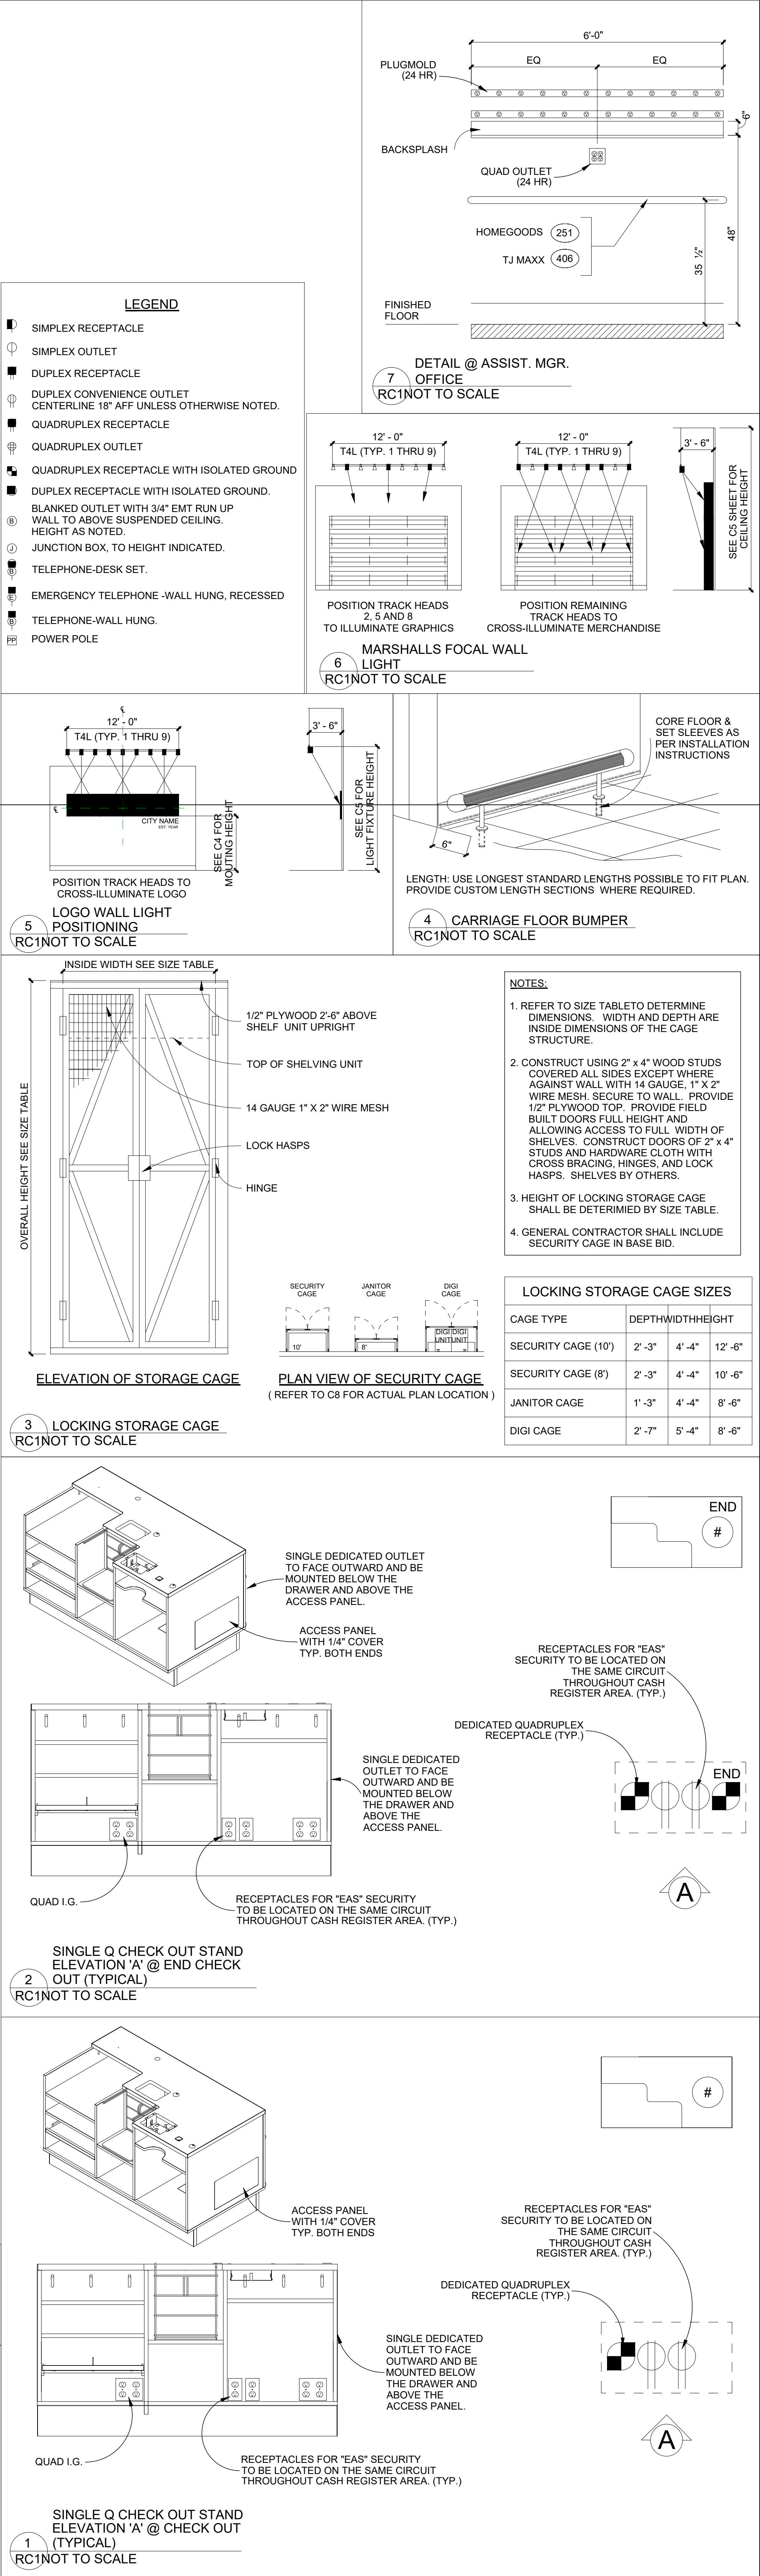


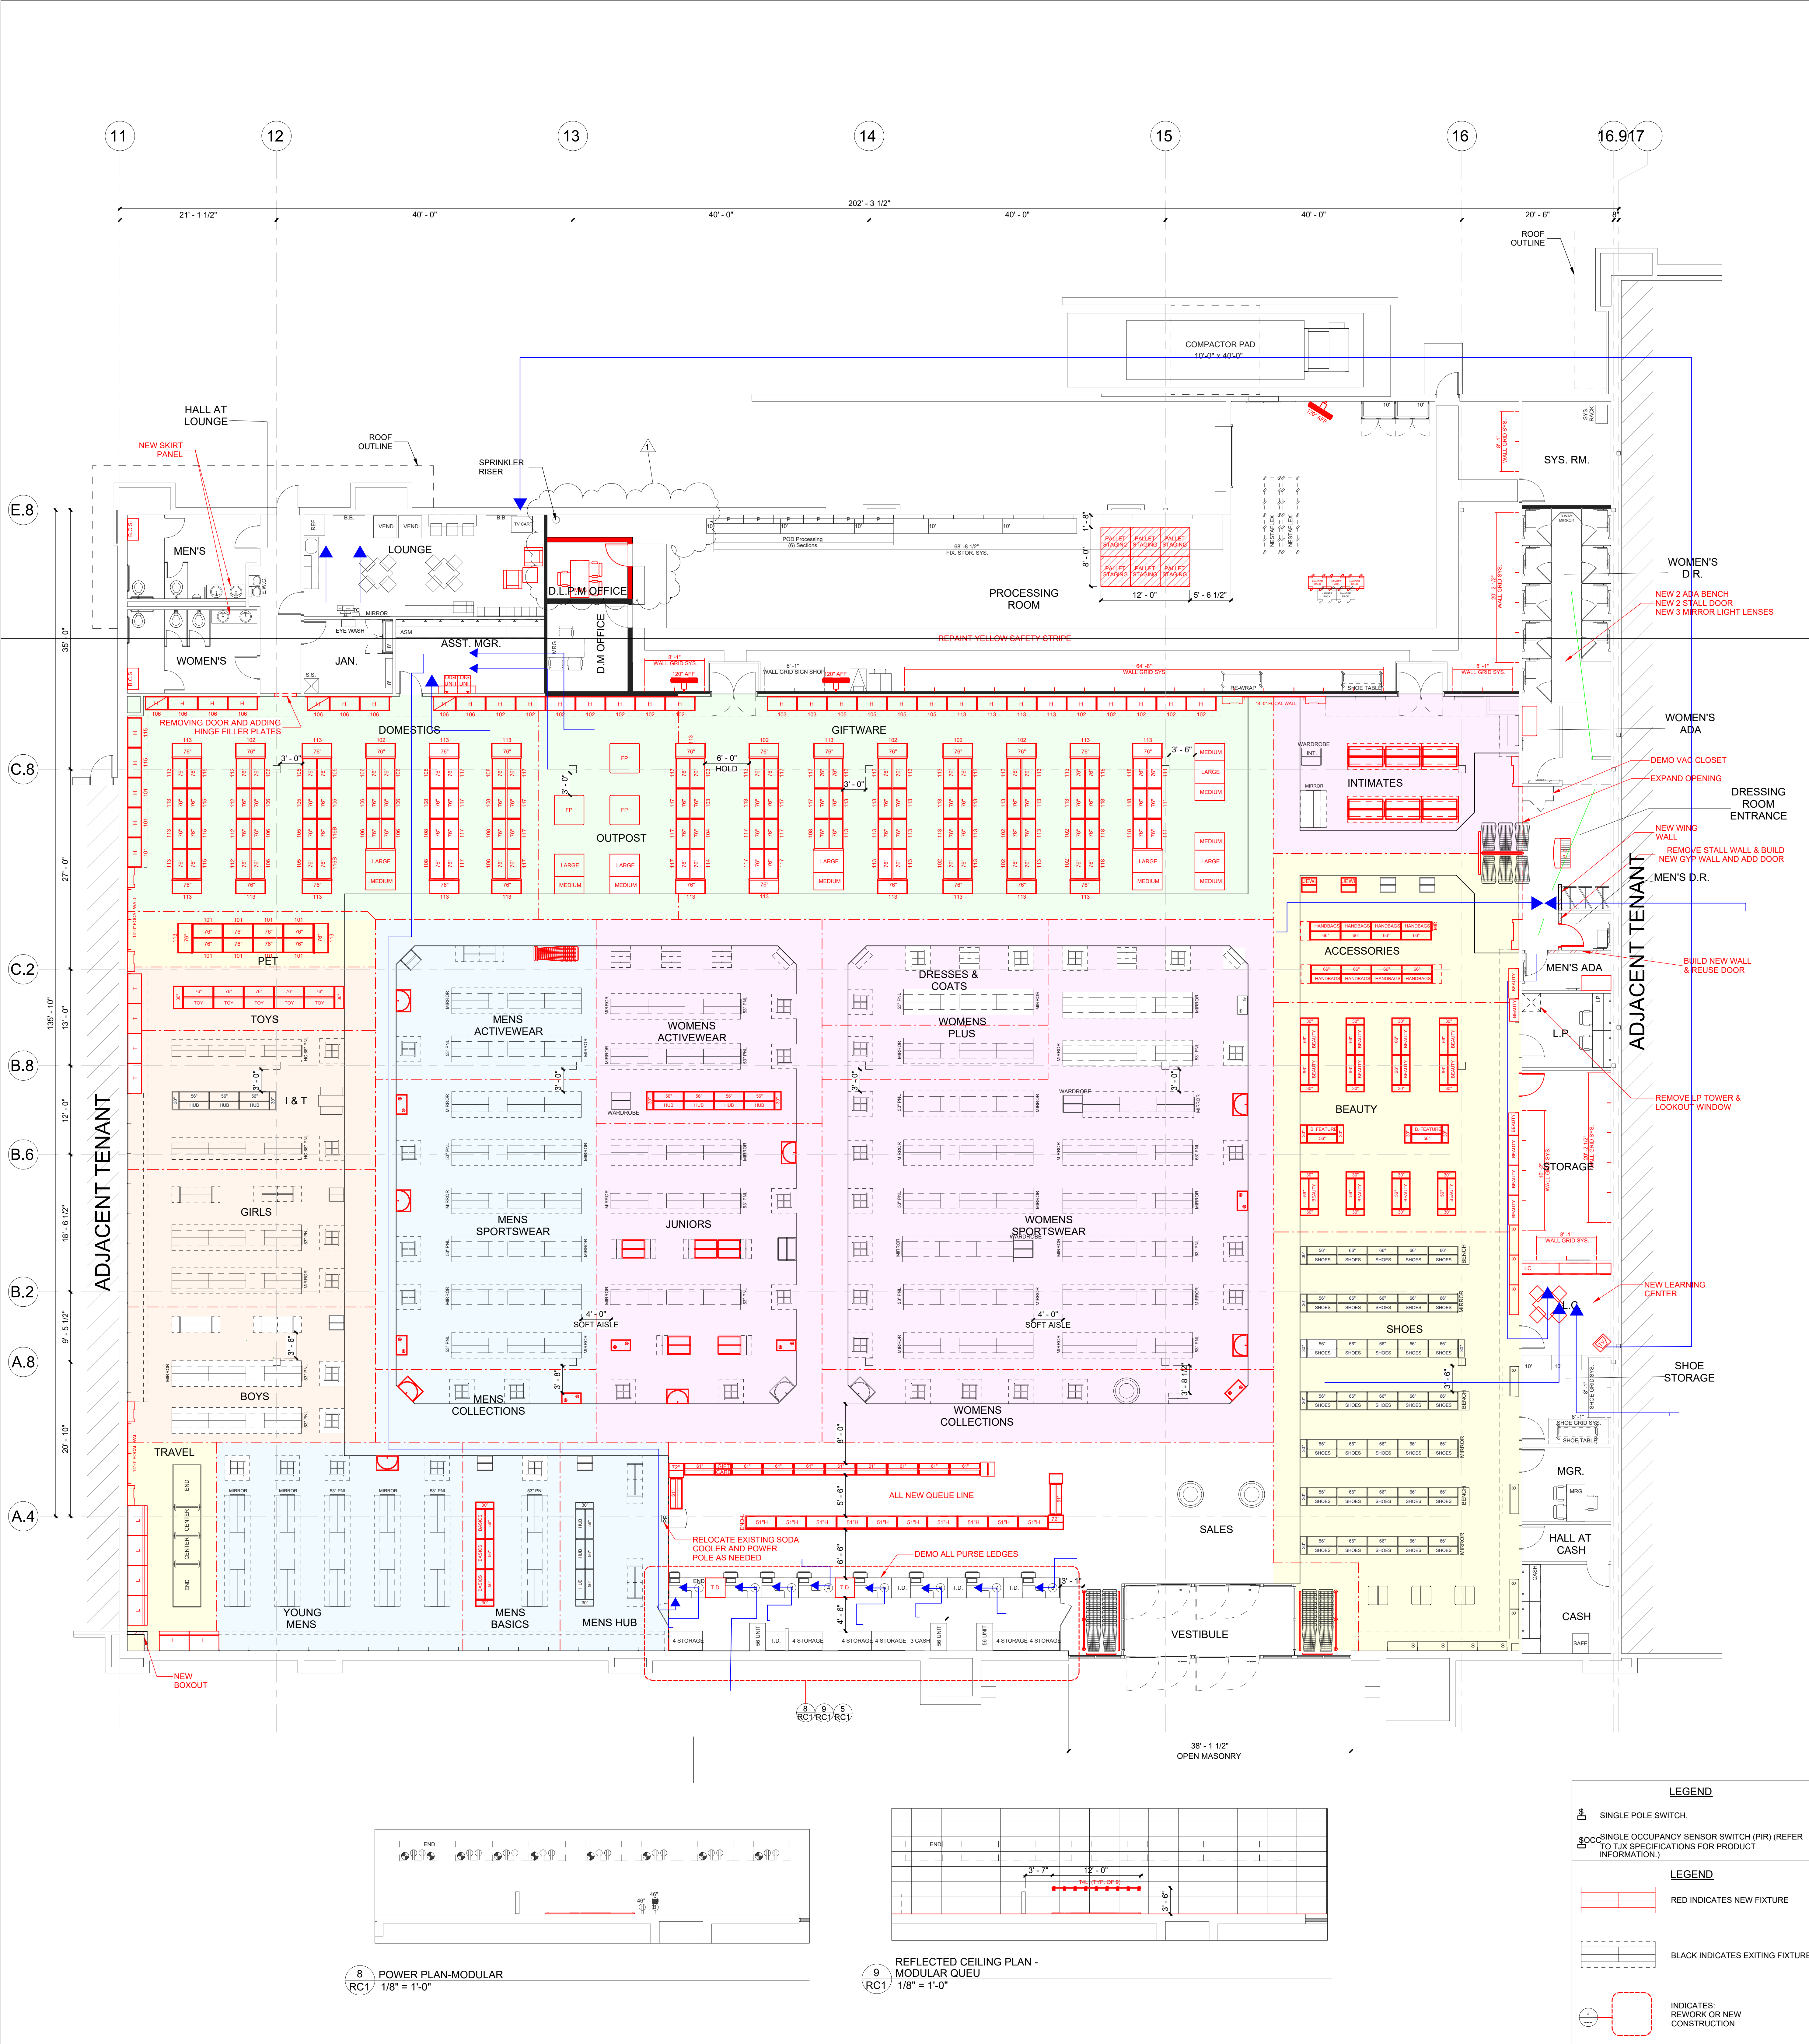

AREA ANALYSIS		
First Level	80%	25,012.3 SF
Sales	20%	6,362.7 SF
Supports		
GROUND COVER		32,062 SF

STORE INFORMATION		
REAL ESTATE APPROVAL:		12.4 M
STORE VOLUME:		
FIELD COMMENTS:		

NO.	DESCRIPTION	DATE
1	ADDED A NEW D.L.P.M OFFICE. ADDED DETAILS 9, 10, 11-RC2	3/20/2023

Marshall's


770 Cochrane Road | Framingham, MA 01701

LONGMONT, CO

FIXTURE PLAN		
Deal Type	REMODEL	
Store Number	0323	
Project Start Date	01/03/2023	
Planned By	PGP	
Criteria Set By	PGP	
Checked By	JR/DM	

RC1

Scale1/8" = 1'-0"

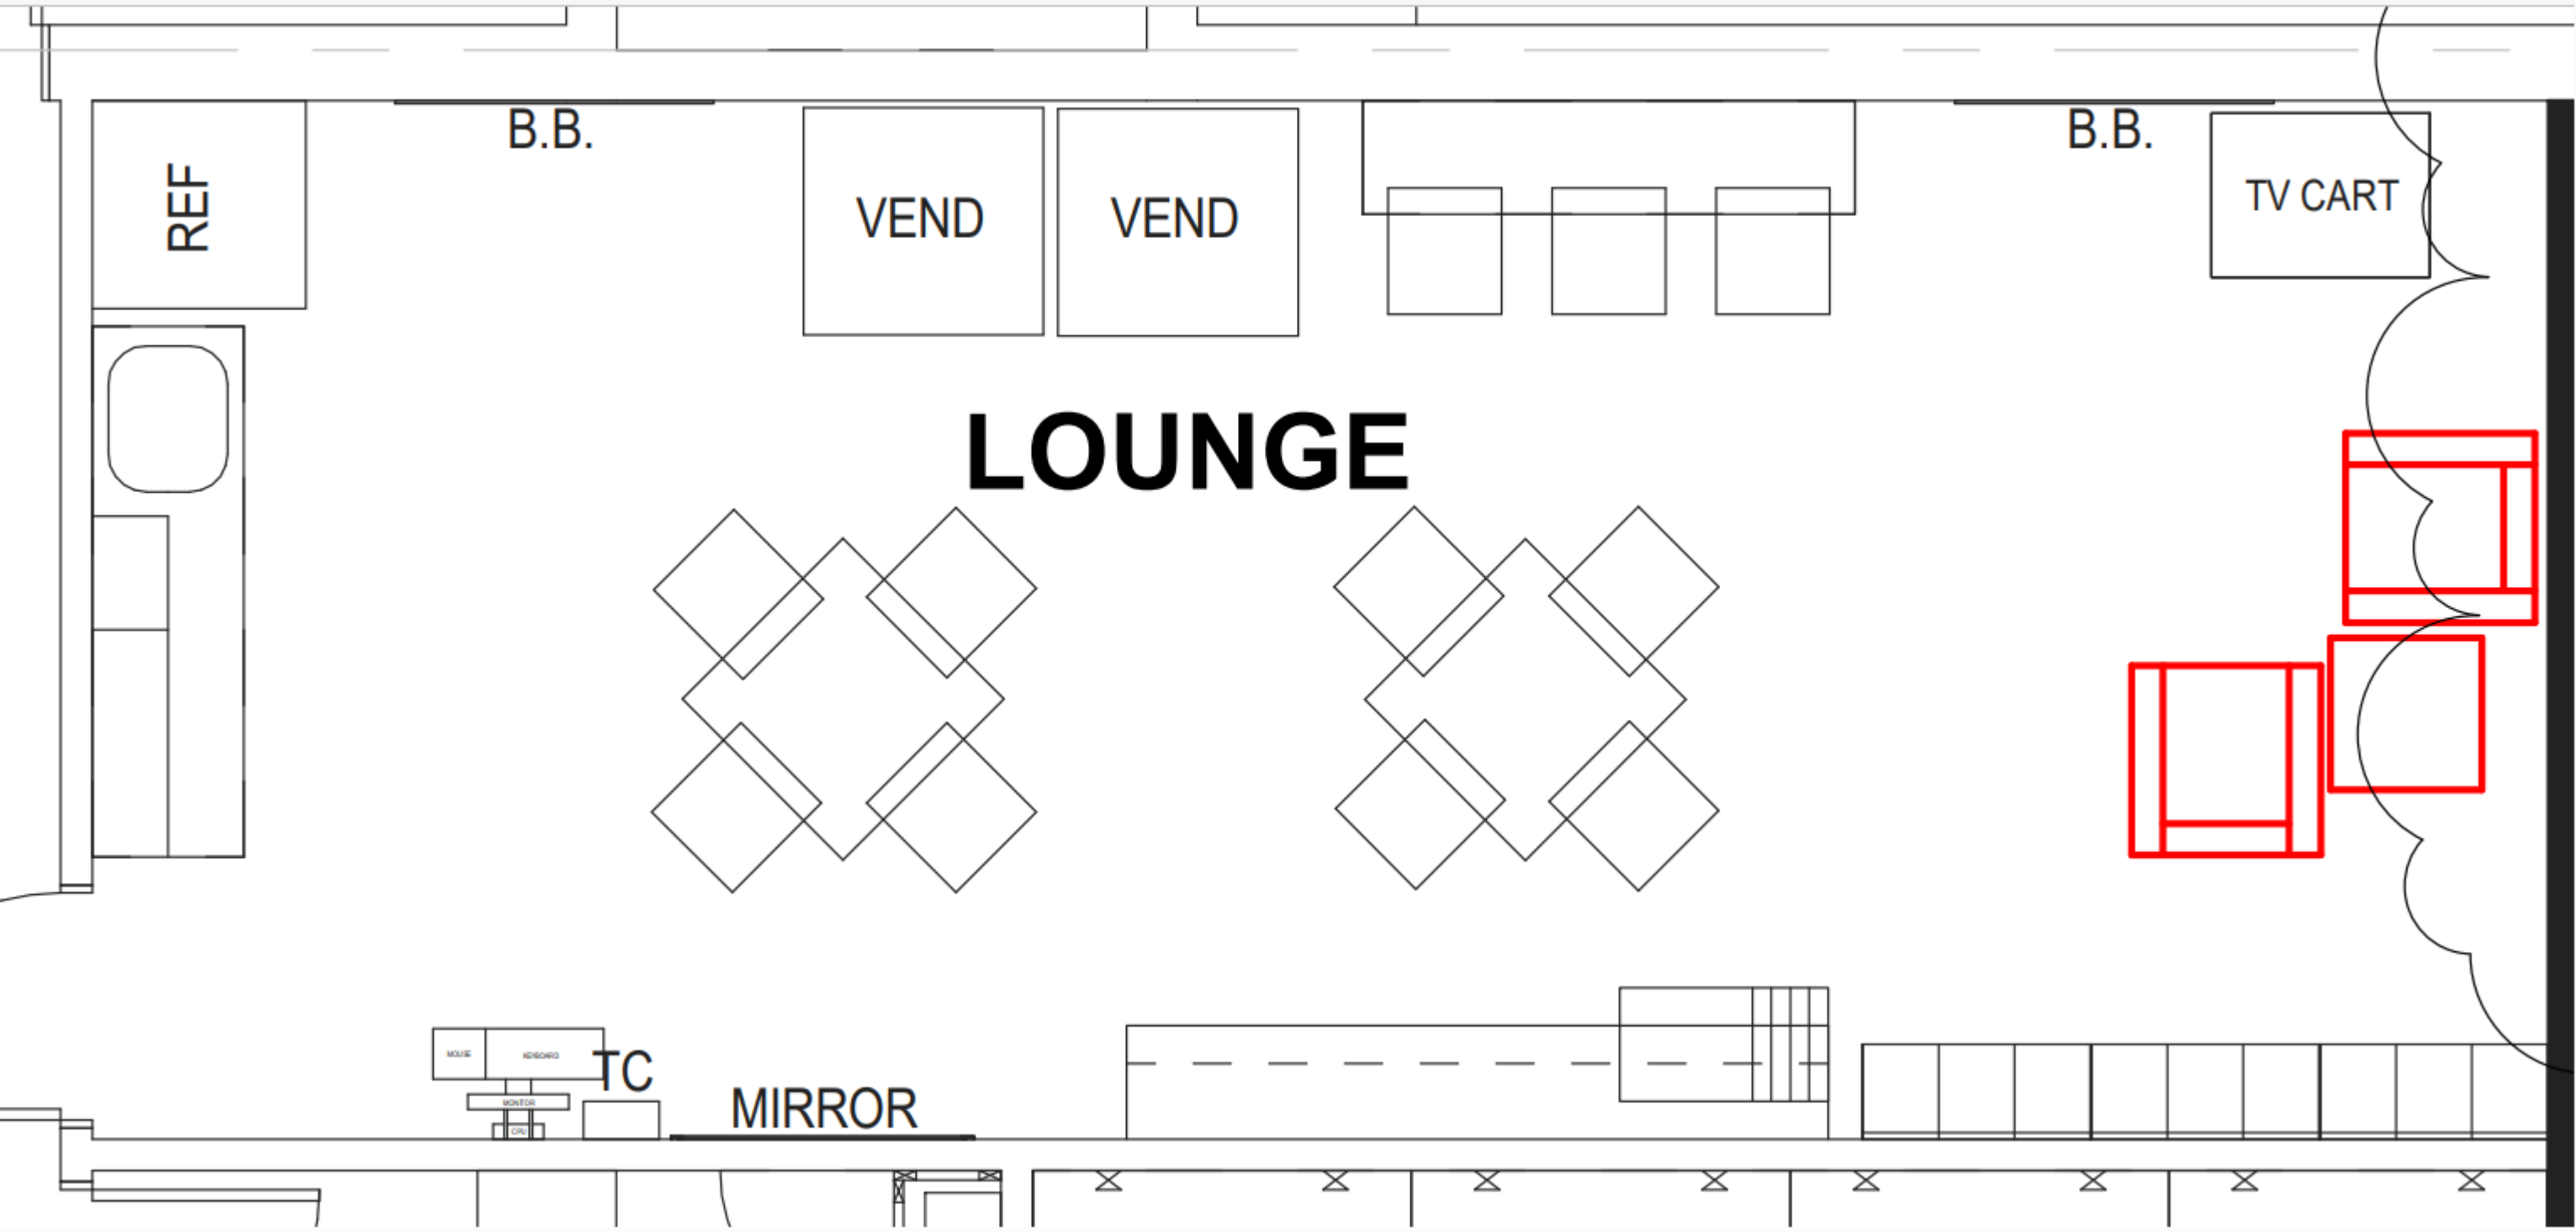

REF

B.B.

VEND

VEND

B.B.

TV CART

LOUNGE

MOUSE

MONITOR

CPU

TC

MIRROR

ERROR

ASM

ASST. MGR.

MRG

DIGI
UNIT

DIGI
UNIT

