
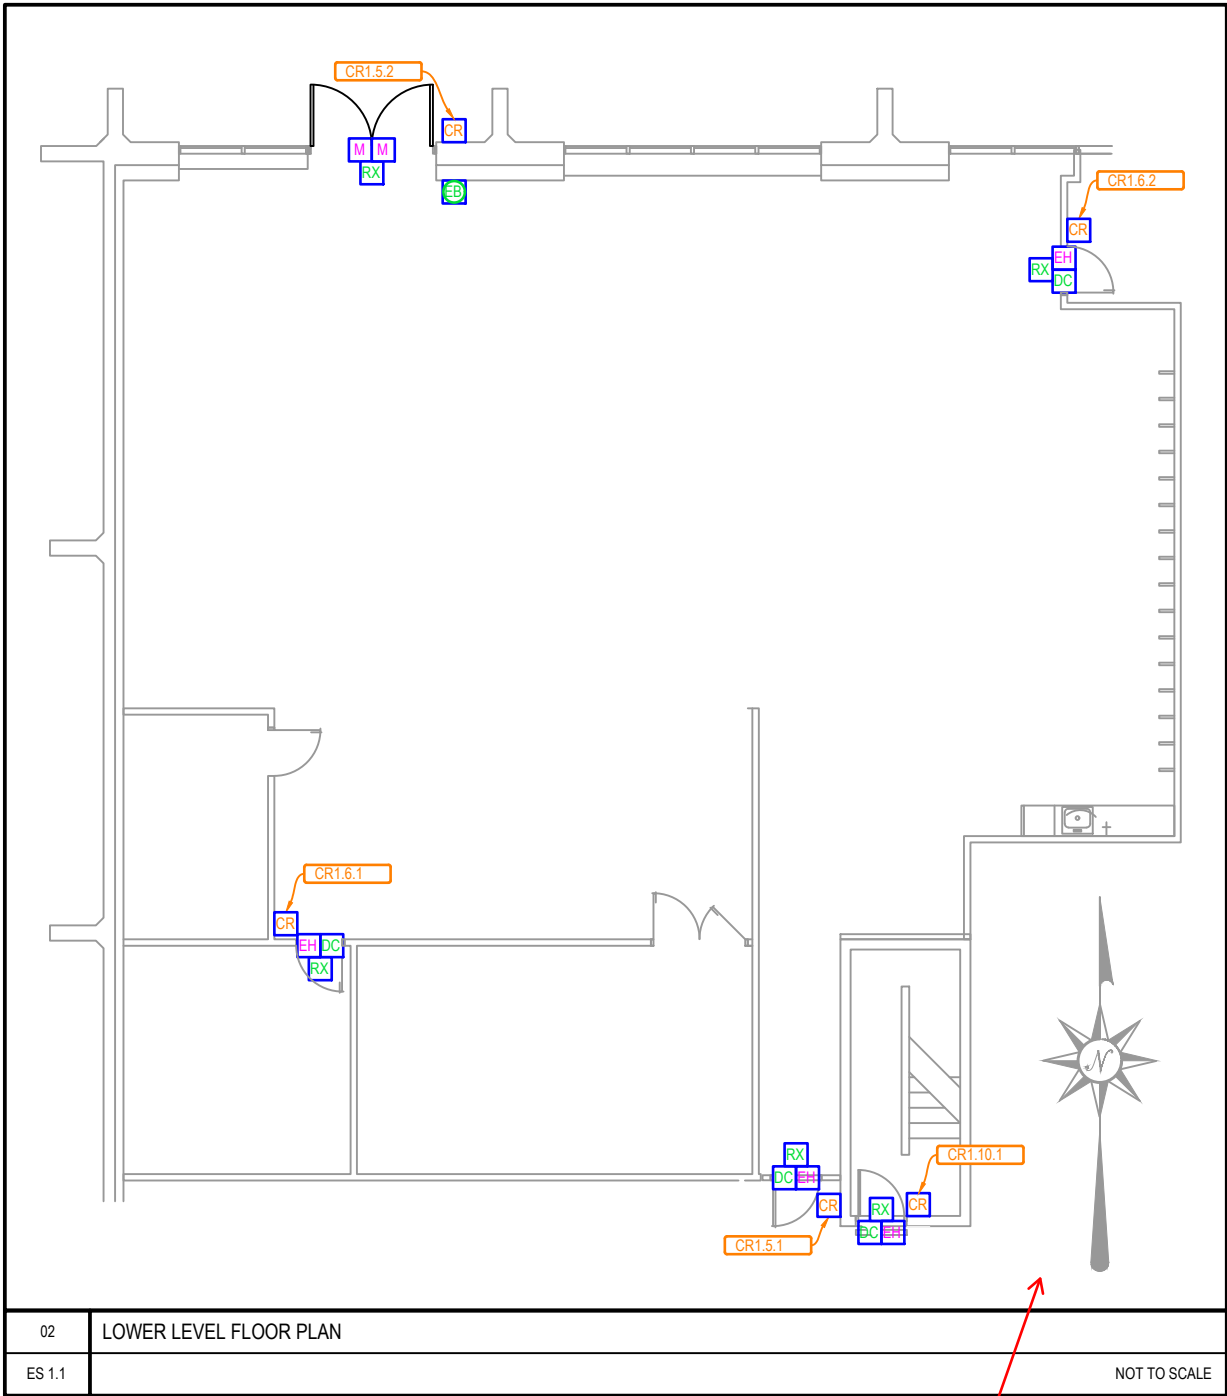


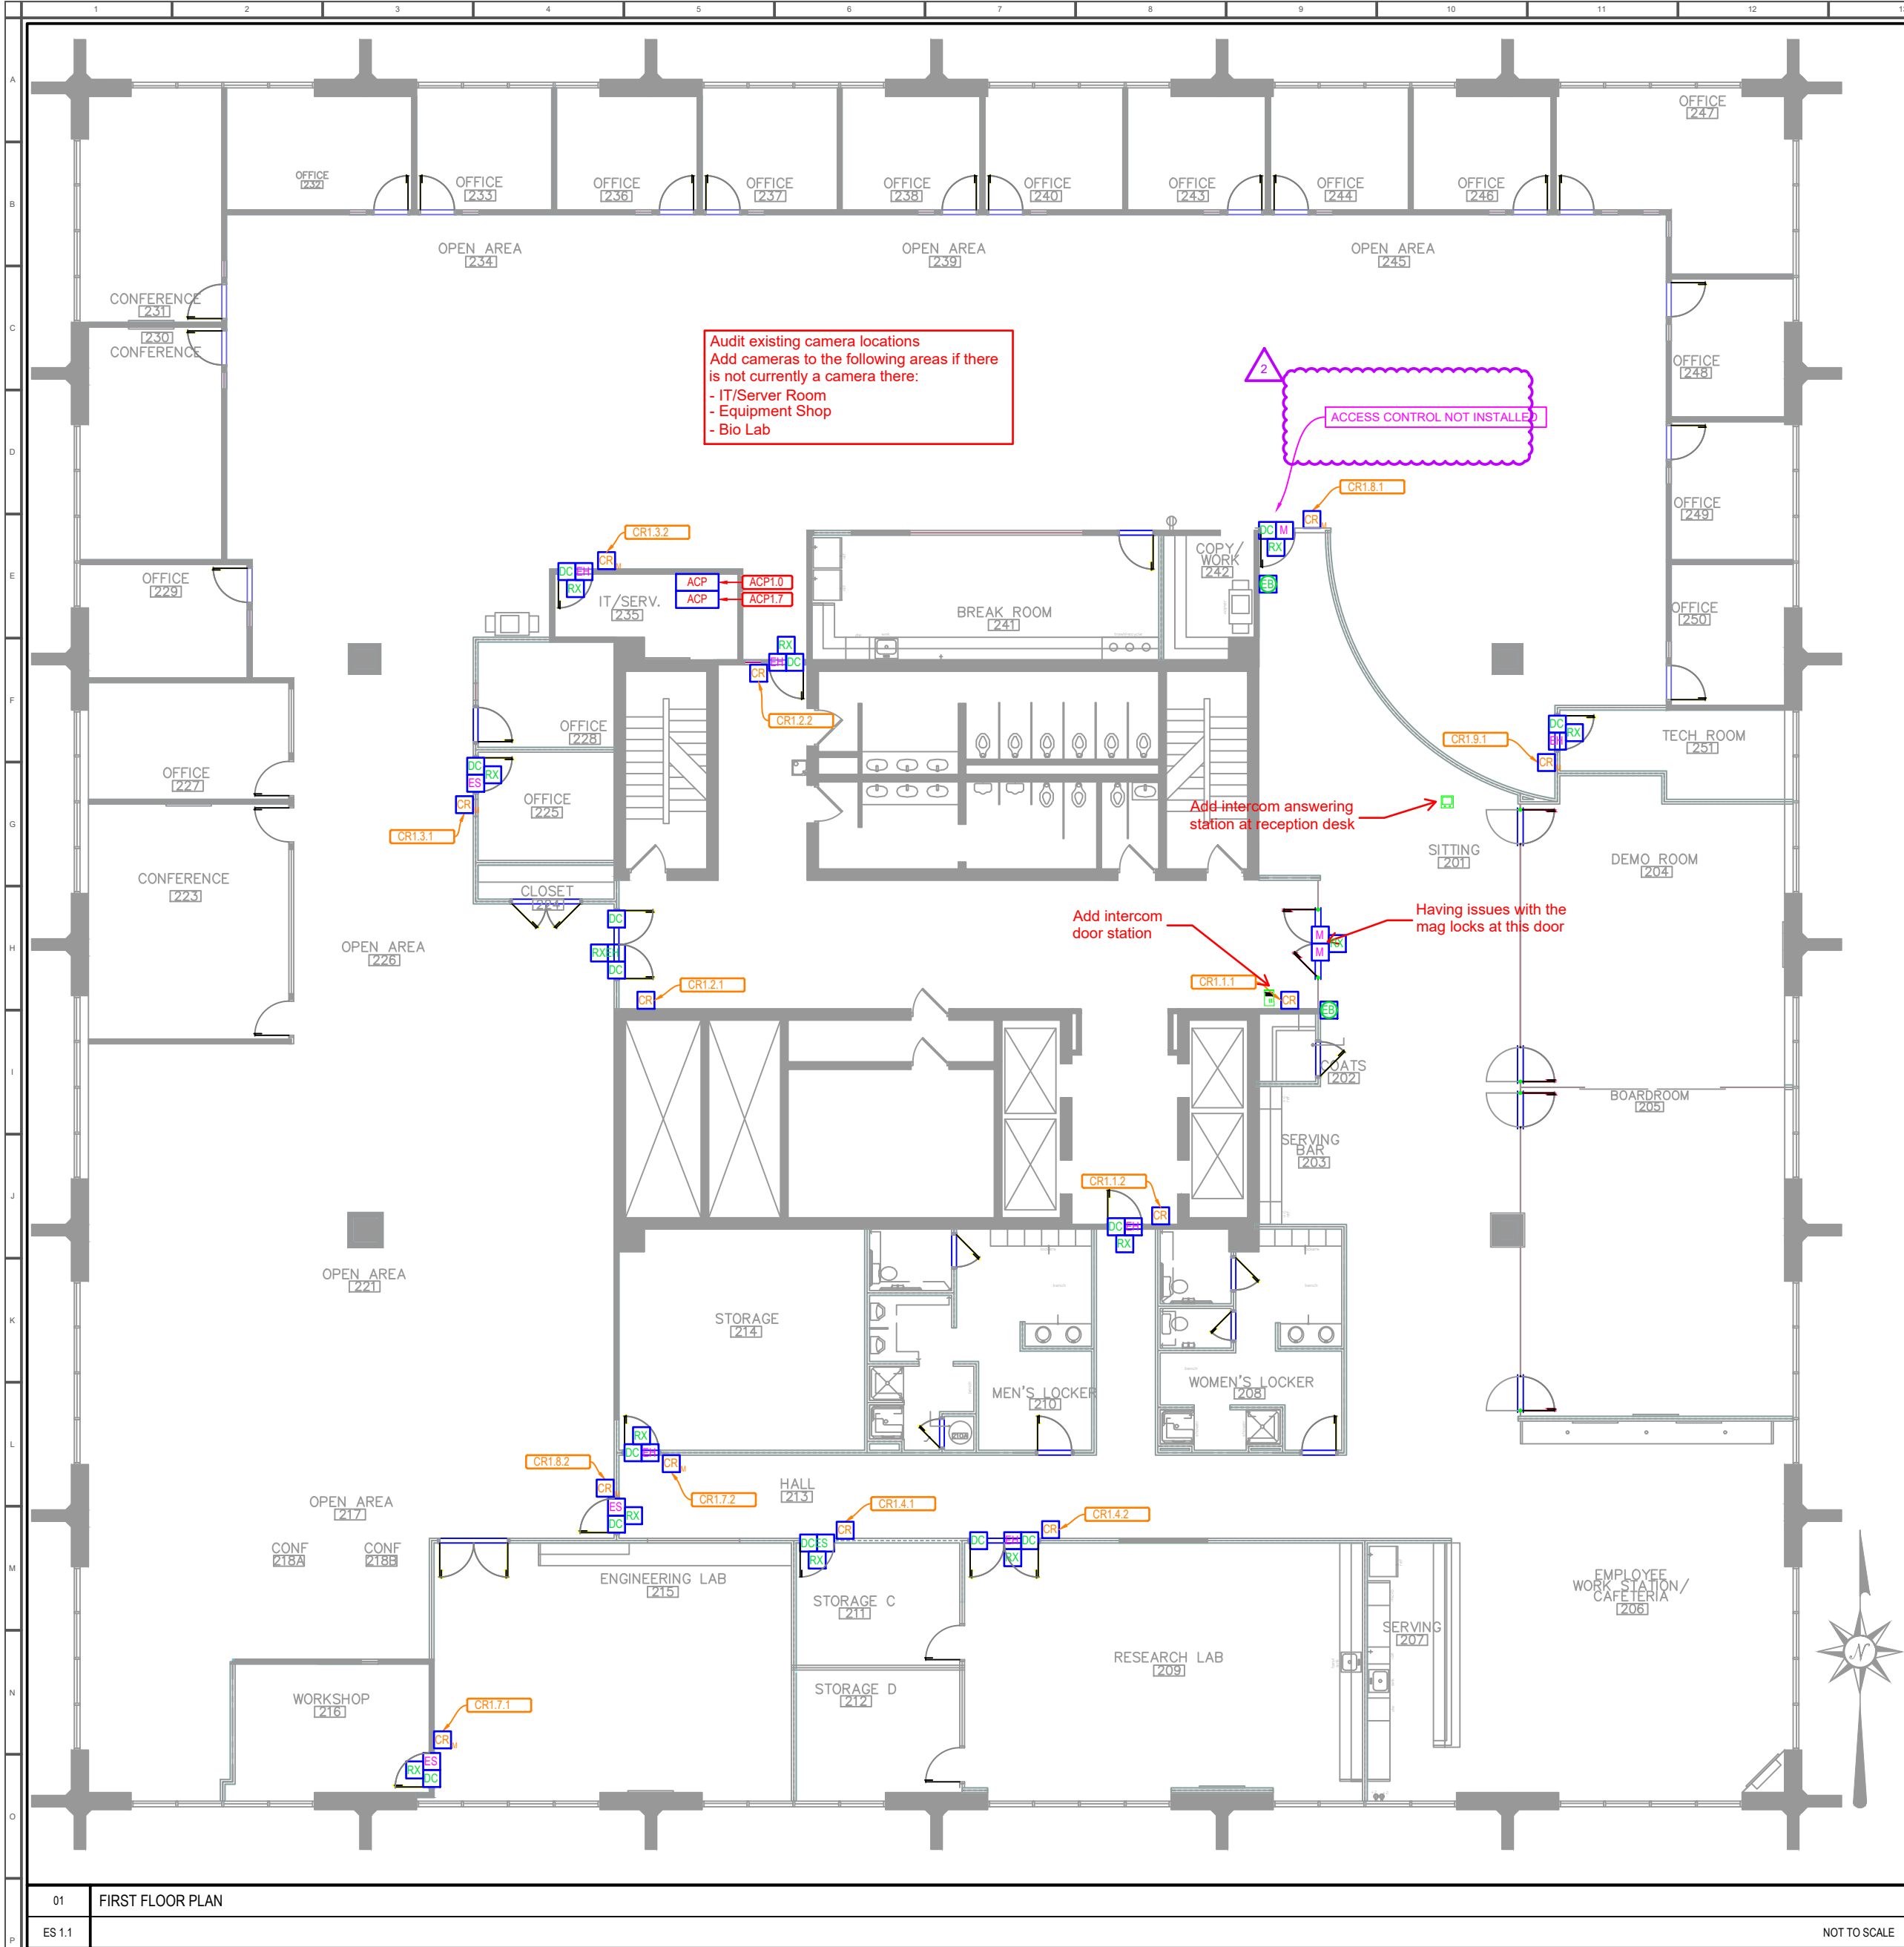

REVISIONS PERFORMED		DATE
0	ORIGINAL SUBMITTAL	05/03/2023
1	REVISIONS TO PROJECT INFORMATION	05/03/2023
2	LOWER LEVEL FLOOR PLAN	05/03/2023

PROJECT INFORMATION	
PROJECT	LABORATORY VILLAGE CO-REBUILD PROJECT
LOCATION	LABORATORY VILLAGE
CITY/STATE/ZIP	PORTLAND, ME 04102
PROJECT MANAGER	ADAM LUGG
PROJECT TYPE	ACCESS CONTROL
EST. NUMBER	0000000000
POS. NUMBER	1200000000

APPROVED BY	
PROJECT	
DATE	

ES
1.1