


REFERENCE ONLY - Final locations to be coordinated with District IT during design.

SILVER HILLS MIDDLE SCHOOL 1ST FLOOR

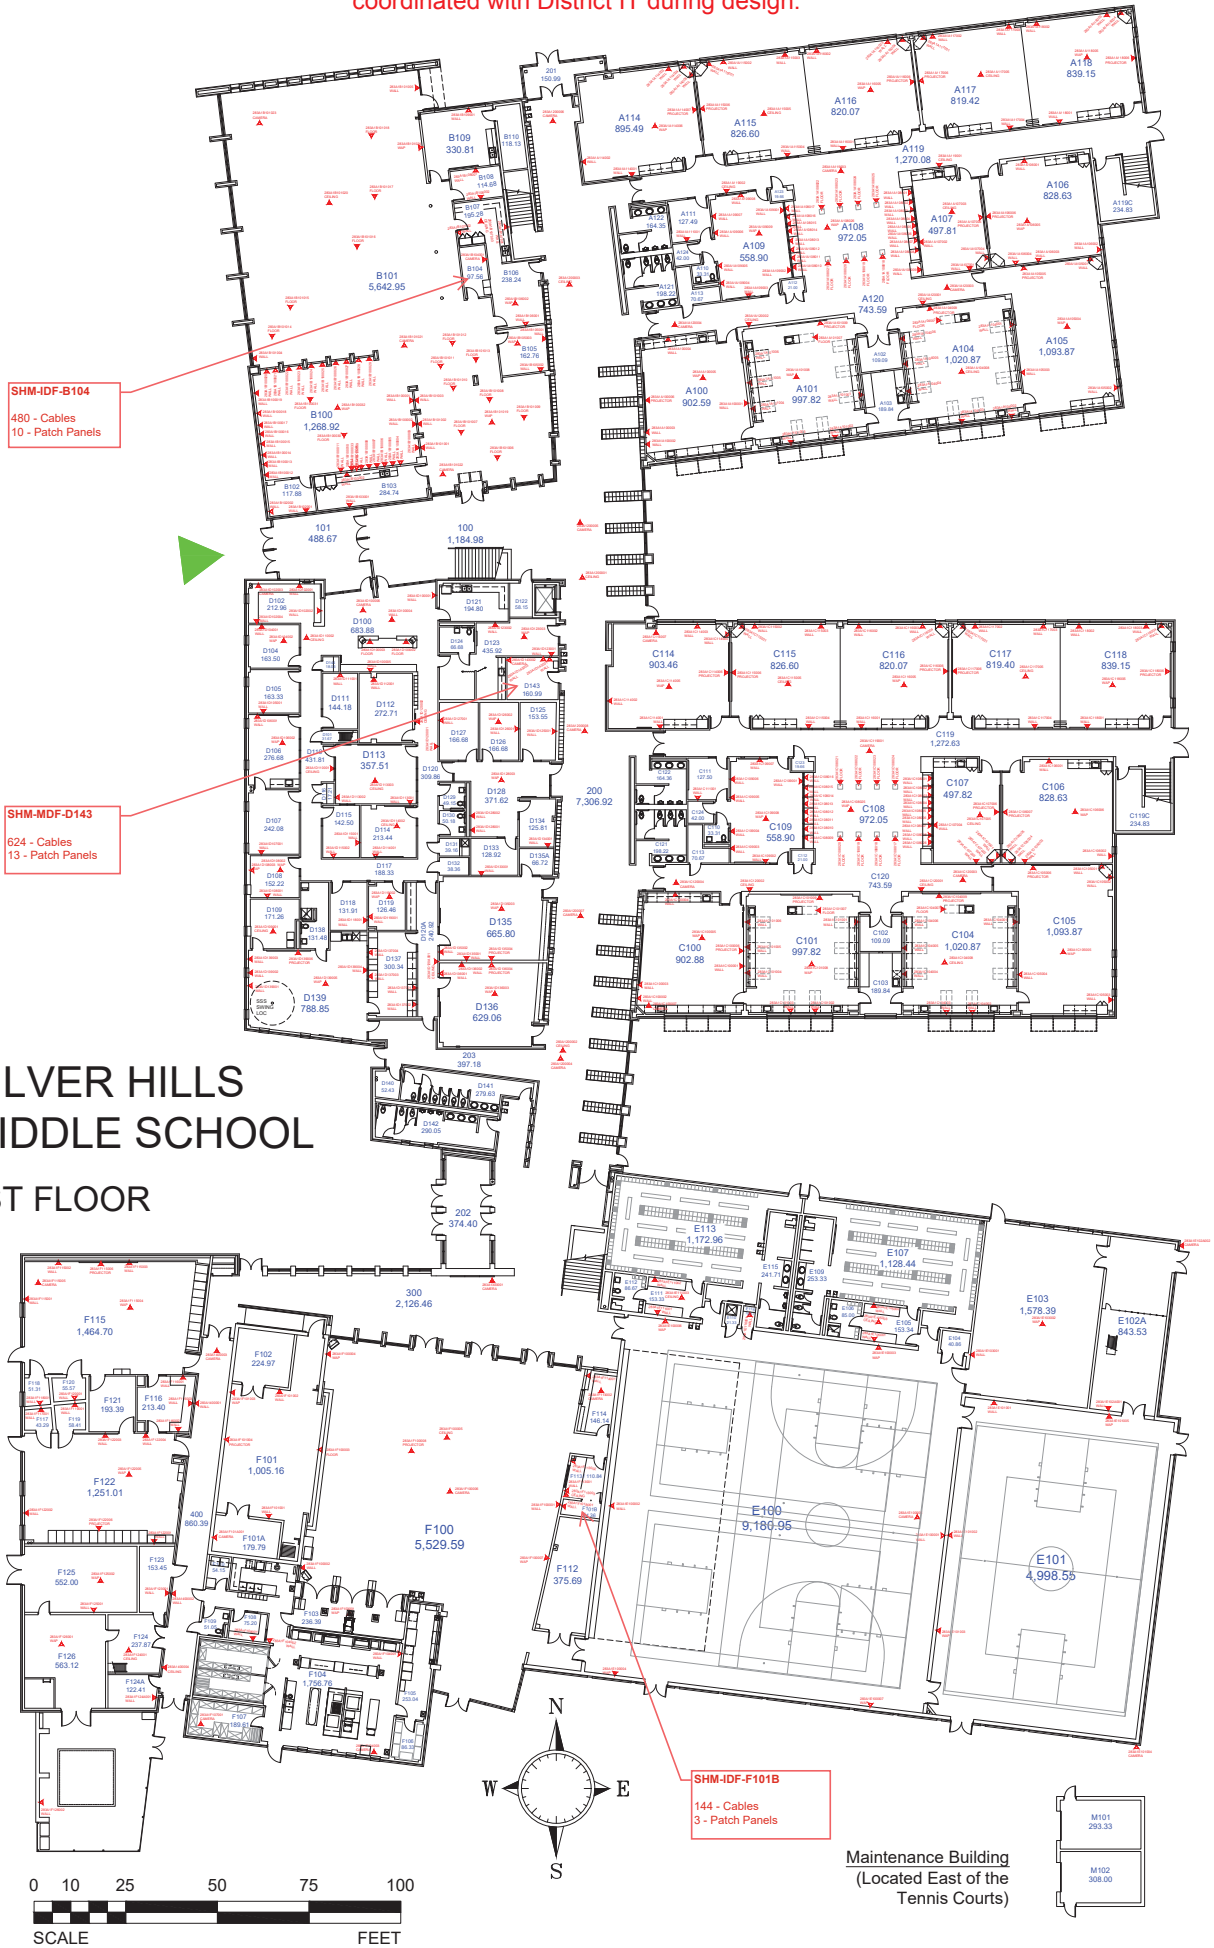

SILVER HILLS MIDDLE SCHOOL 2ND FLOOR

